

RIO GRANDE COUNTY

35 300
R. 8 E. NE 1/4 SEC. 30
W. 2 SW 1/4 SEC. 30
T. 39 N., R. 8 E.

DRAWN BY AOD DATE 1972-3
CHECKED BY CUM DATE 1972-3
REVISED

Date	By	Remarks
7-24-71	JL	12-2882 DM
5-7-75	FL	0110-95 DM
9-20-77	EB	2-9-96 DM
3-27-80	EB	01-12-99 DM
1-22-81	EB	01-19-04 DA
1-18-82	EB	01-19-05 DA
2-8-83	EB	12-18-06 ES
2-9-84	EB	12-17-87 d
12-27-84	ED	01-07-10 ES
3-8-88	EB	
8-7-90	DM	
18-21-90	DM	
15-21	MS	



COUNTY INDEX

R. 3 E			R. 8 E		
T. 37 N.	09	10	11	12	13
	21	19	17	15	11
	23	27	29	31	33
	49	47	43	41	39
T. 37 N.	51	53	55	57	59
	61	63			

TOWNSHIP INDEX

6	5	4	3	2	1
7	8	9	10	11	12
18	17	16	15	14	13
9	20	21	22	23	24
30	29	28	27	26	25
31	32	33	34	35	36

N

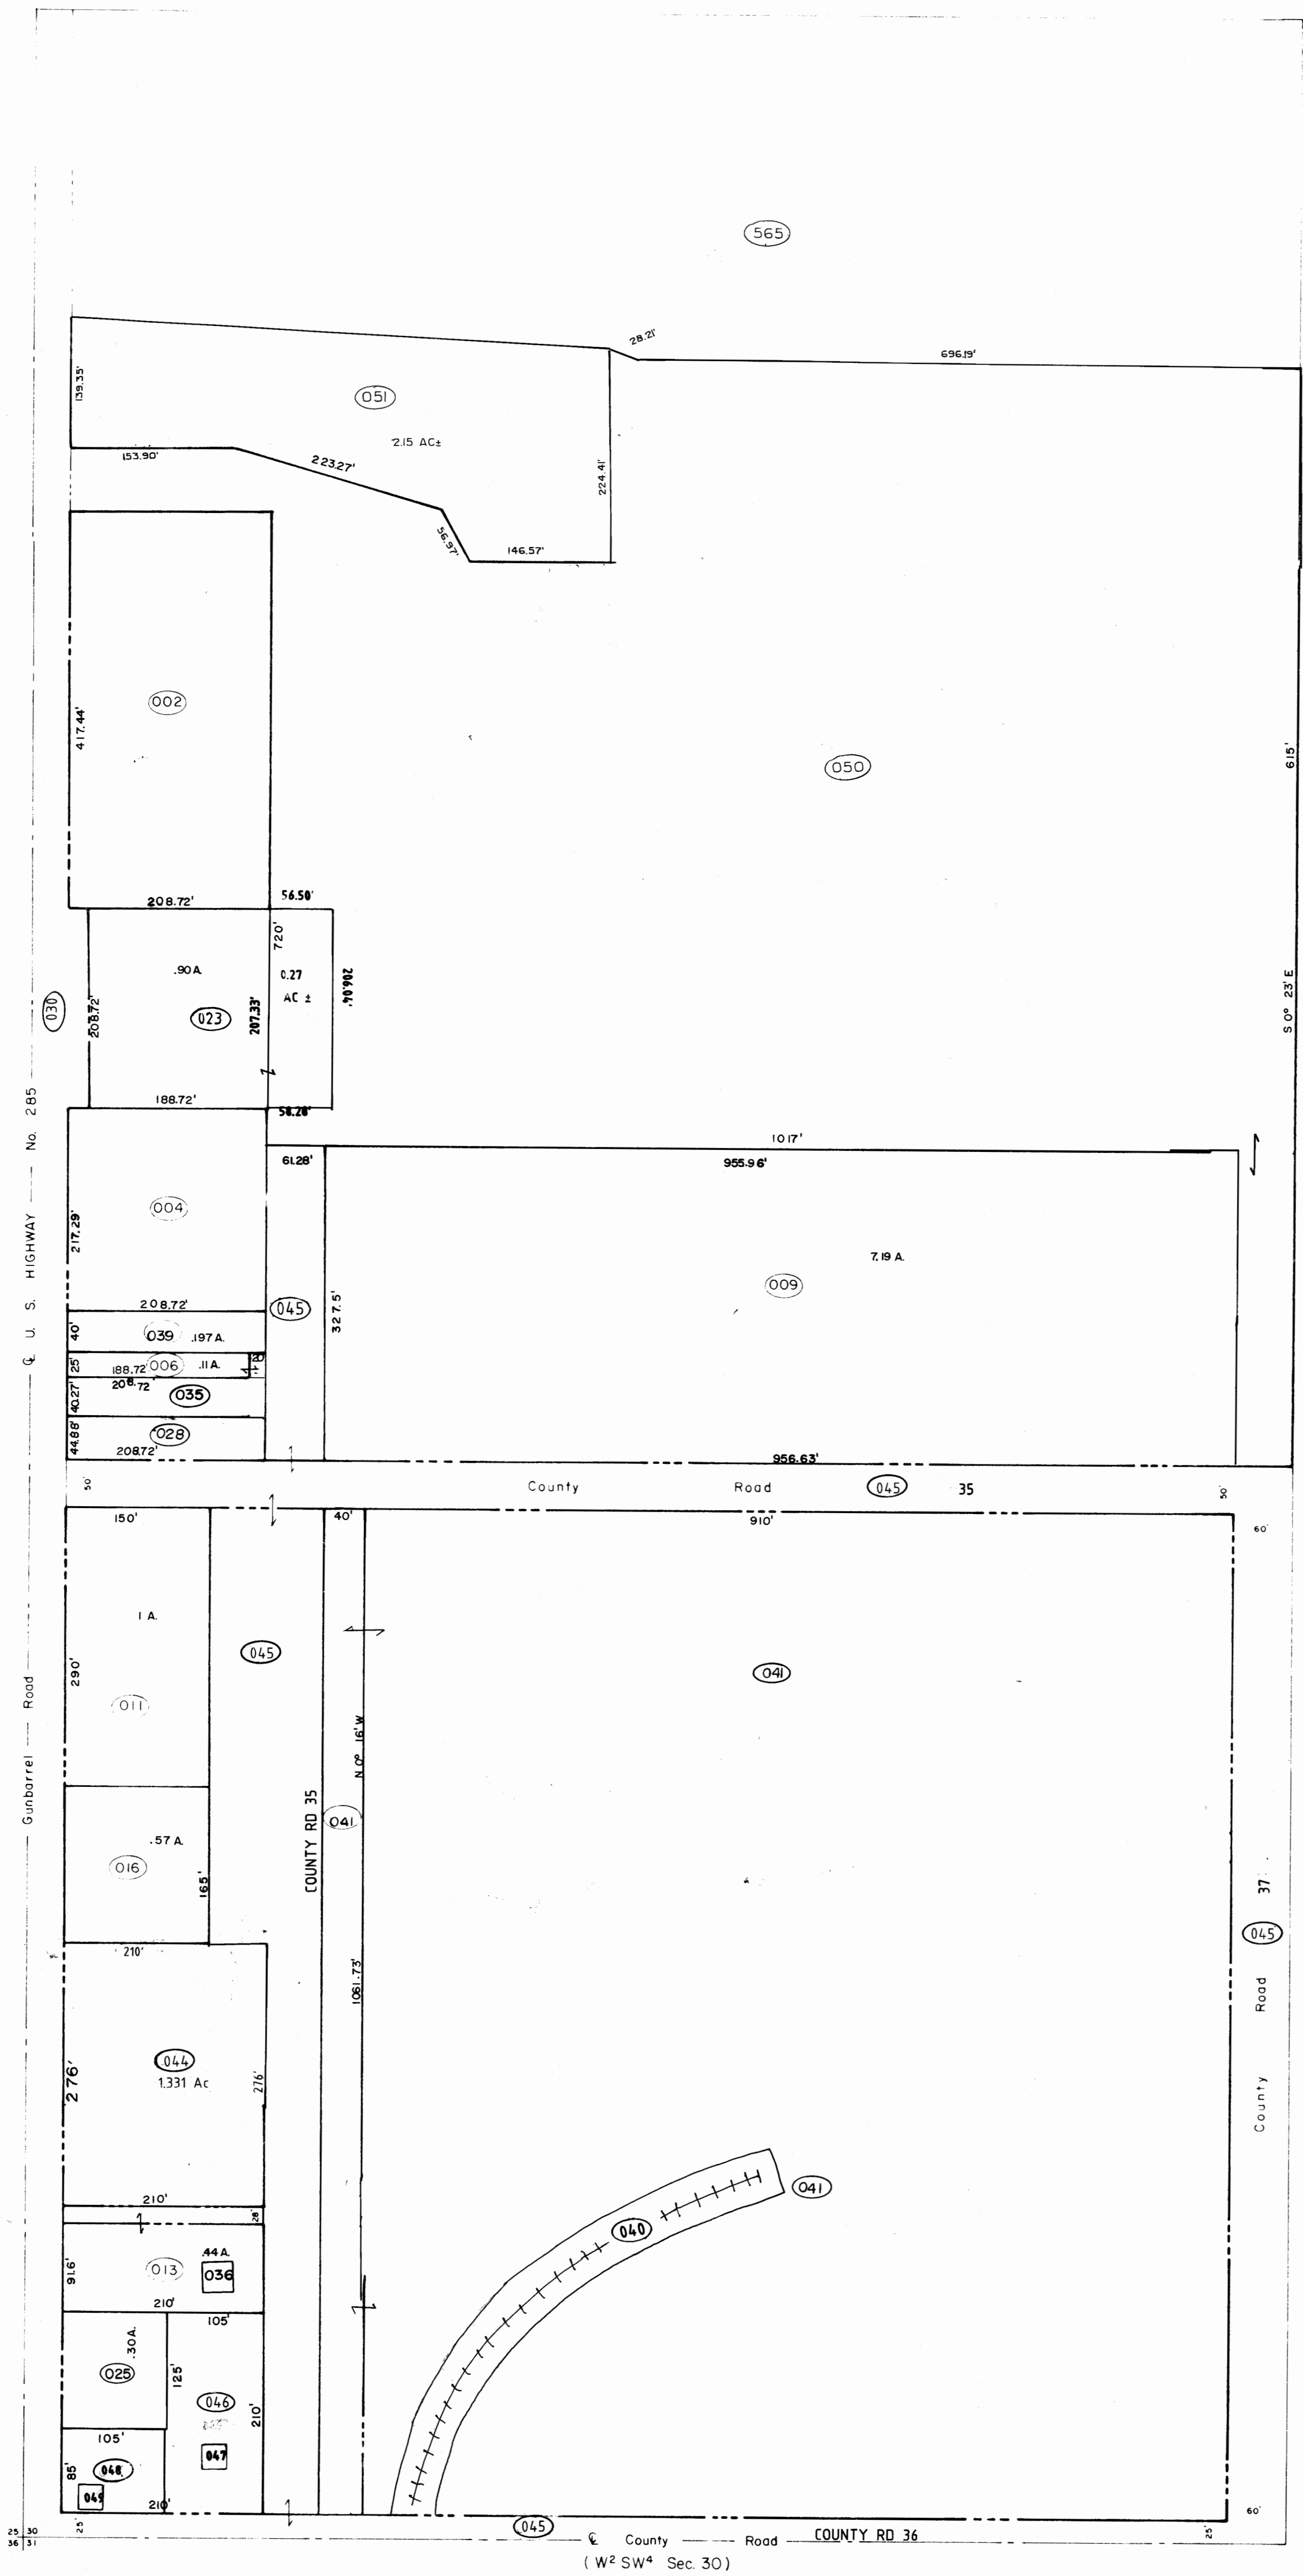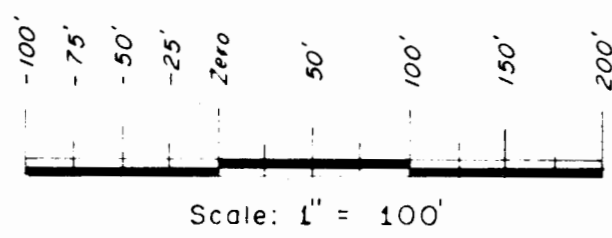

Parcel numbers are in ascending order. Township, Range and Section will correspond to actual location.

35 300

W²SW⁴ SEC. 30
T. 39 N., R. 8 E.

THIS MAP FOR ASSESSMENT PURPOSES ONLY NOT INTENDED TO BE USED FOR LEGAL PURPOSES