



Date	By	REVISION	Remarks
8-14-75	EB	2-9-88EB	1-27-87 2-9
8-27-76	EB	6-24-91	2-5-88 DA
9-22-76	EB	11-01-91	1-10-88 DA
1-25-80	EB	13-30-84	1-10-87 DA
1-18-82	EB	01-25-85	2-2-86 ES
2-9-84	EB	2-9-95	12-19-86 ES
12-28-84	8 0	2-21-97	1-14-87 AL
1-14-87	EB	01-15-89	01-04-11 ES
02-22-14	ES	1-22-20	12-15-11 ES
1-18	MS		12-21-12 ES

09	17	18	11
21	19	15	12
23	27	29	31
49	47	43	41
51	55	53	59
61	63	65	67

6	5	4	3	2	1
7	8	9	10	11	12
13	14	15	16	17	18
19	20	21	22	23	24
25	26	27	28	29	30
31	32	33	34	35	36

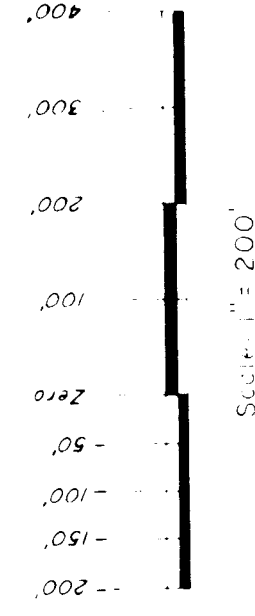

**MUELLER'S  
 SUBDIVISION  
 BLANCA VISTA ADD.**

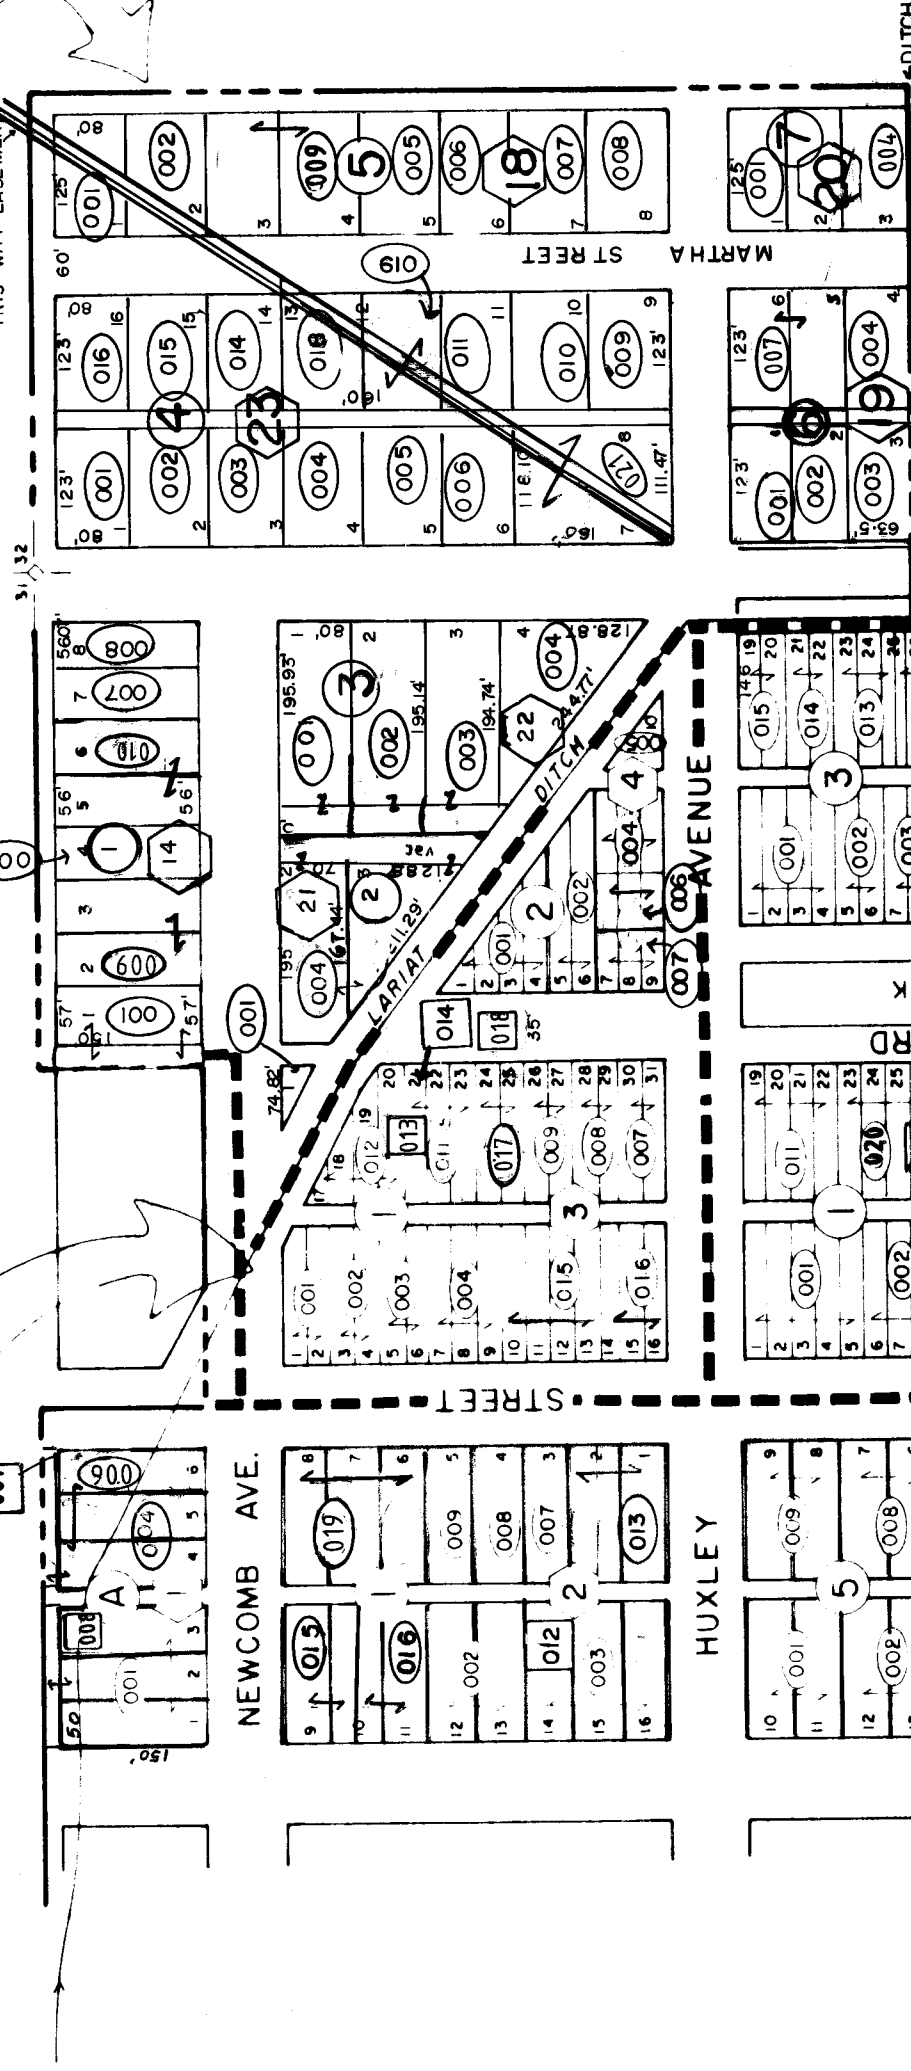

**MARSH PARK  
 ADDITION**


**GRAND VIEW  
 ADDITION**

**BLOCKS 1 AND 2  
 PRICE ADD.**

**BLOCKS 3, 4,  
 5 AND 6,  
 PRICE ADDITION  
 SEE MAP 35-323**

**WILLOW SUBDIVISION**

WILLOW SUBD  
 NO. 2

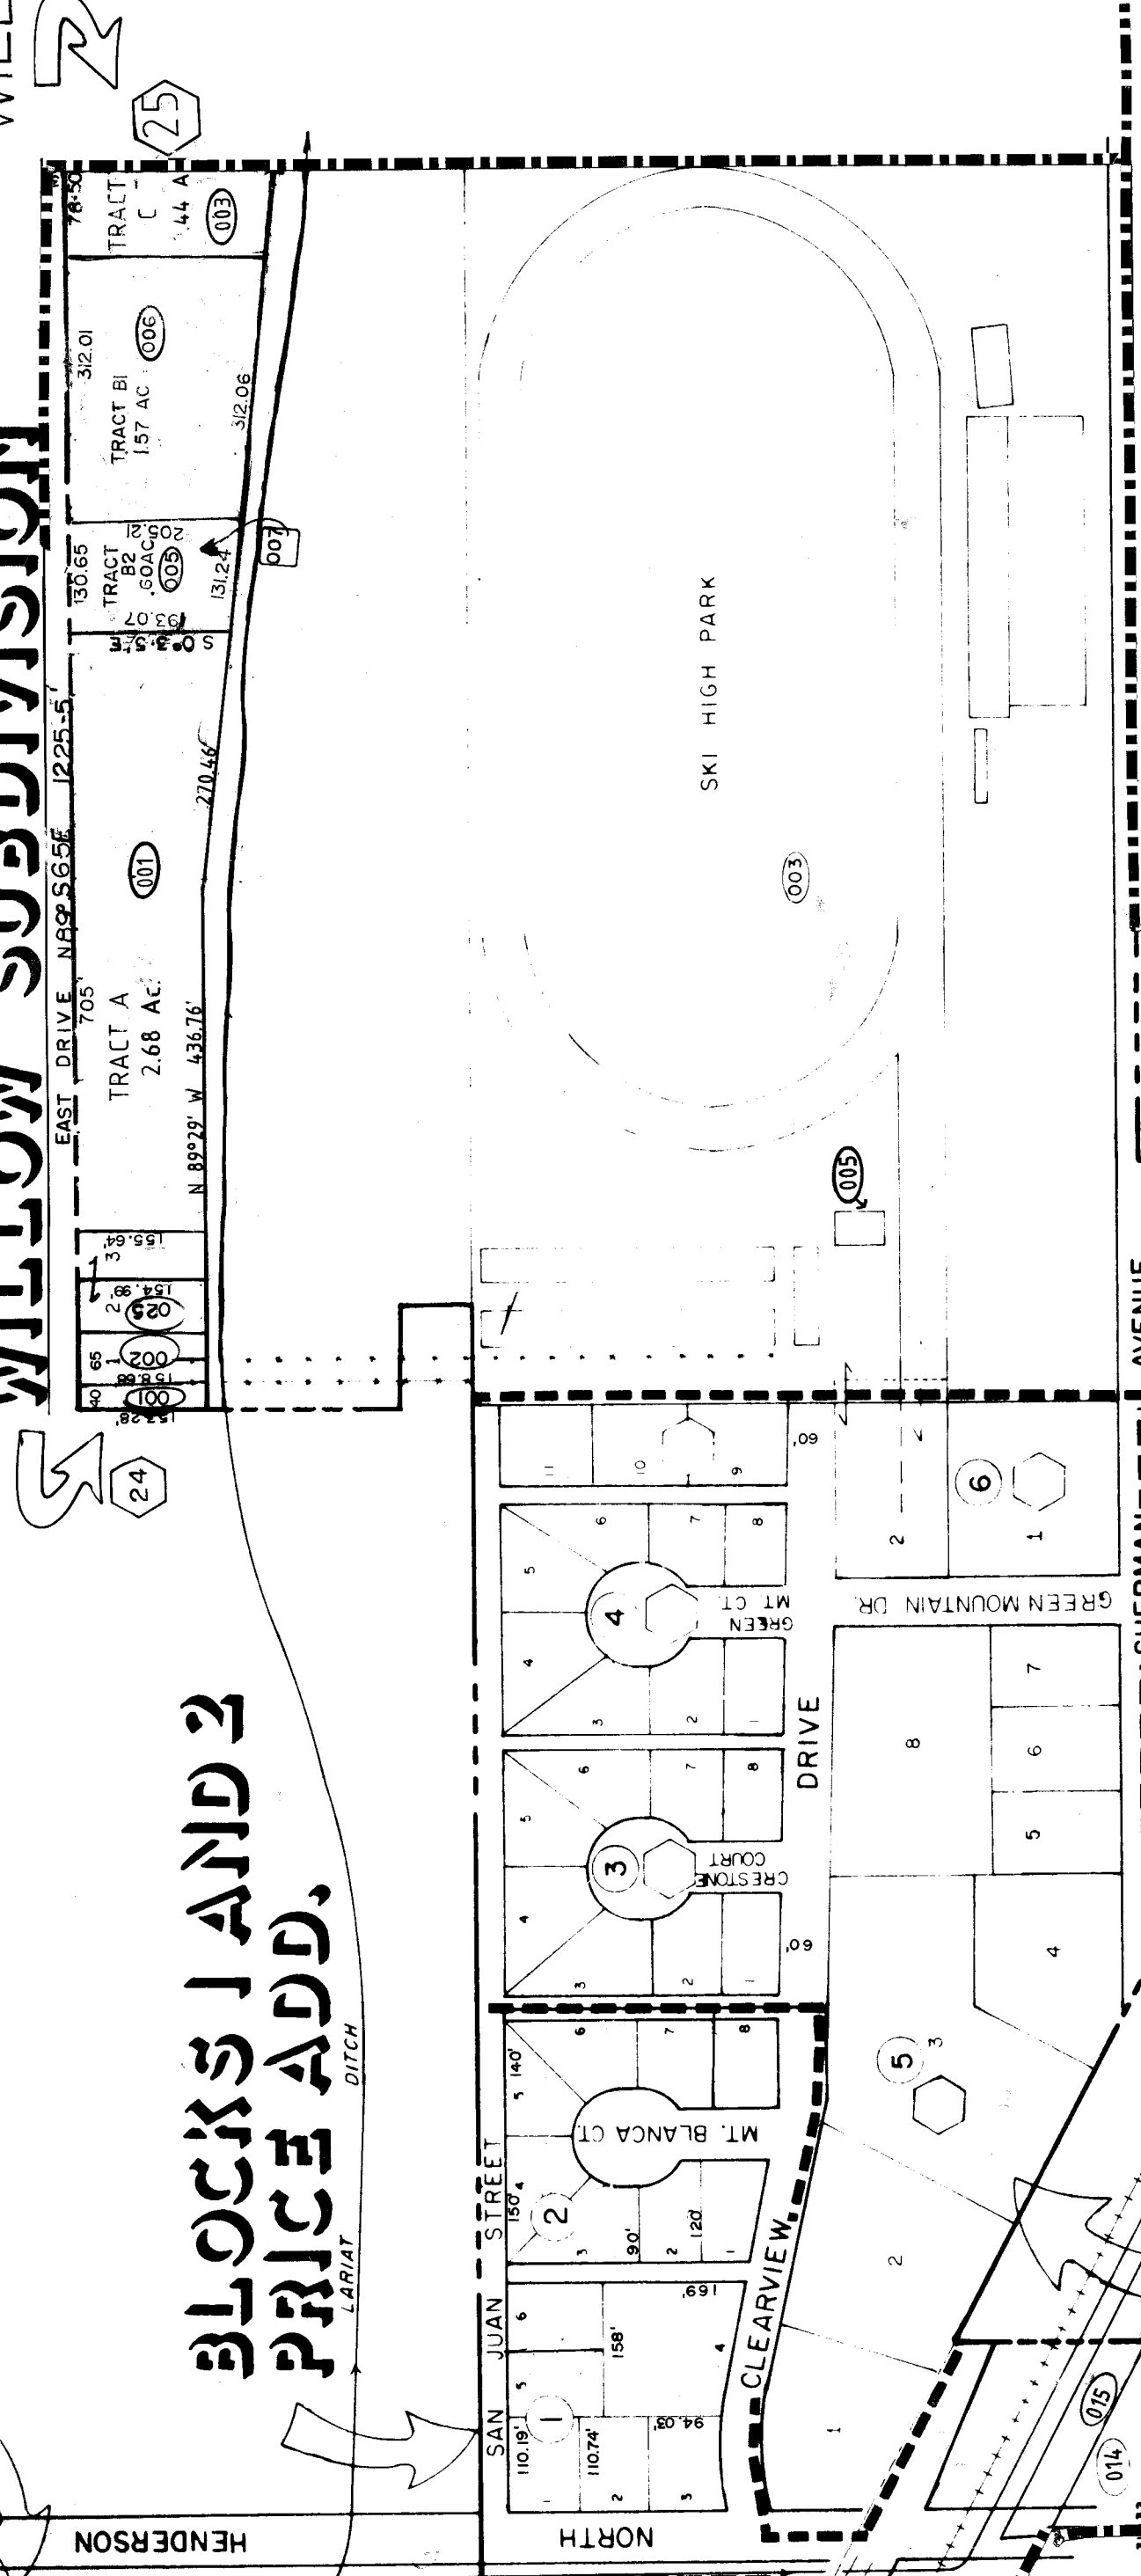

For more detail see plat on file in the  
 office of the County Clerk and Recorder.

**35 314**

MONTE VISTA

fr. Sec. 5, T. 38N., R. 8E.

fr. Secs. 31 & 32, T. 39N., R. 8E.

THIS MAP FOR ASSESSMENT  
 PURPOSES ONLY NOT INTENDED  
 TO BE USED FOR LEGAL PURPOSES