

RIO GRANDE COUNTY

DRAWN BY	DATE	
CHECKED BY	DATE	
REVISED		
Date	By	Remarks
1-84	AD	35-314 323
2-86	AD	changed city limit line
1-14-87	EB	12-15-11 15
3-10-88	EB	
2-28-88	D.M.	
12-30-92	D.M.	
04-25-95	D.M.	
2-10-98	D.M.	
01-13-99	DA	
2-8-01	DA	
1-19-04	D.R.	Changed City Limit Lines
12-19-04	ES	
12-18-07	CL	


R.3.E.		R.4.E.		R.5.E.		R.6.E.	
21	19	17	15	13	11		
23	25	27	29	31	33		
49	47	45	43	41	39	37	
51	53	55	57	59	61	63	

COUNTY INDEX


T.37N.		T.38N.		T.39N.		T.40N.	
6	5	4	3	2	1		
7	8	9	10	11	12		
18	17	16	15	14	13		
25	20	21	22	23	24		
30	29	28	27	26	25		
31	32	33	34	35	36		

TOWNSHIP INDEX

NOTICE
THIS MAP IS FOR ASSESSMENT PURPOSES ONLY. IT IS NOT NECESSARILY ACCURATE BY SURVEYING STANDARDS. DO NOT USE FOR LEGAL CONVEYANCE.

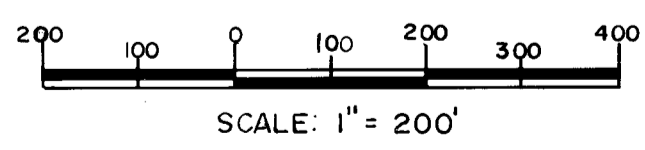

Davis Engineering Service, Inc.
576 Spruce Street
Del Norte, Colorado 81132

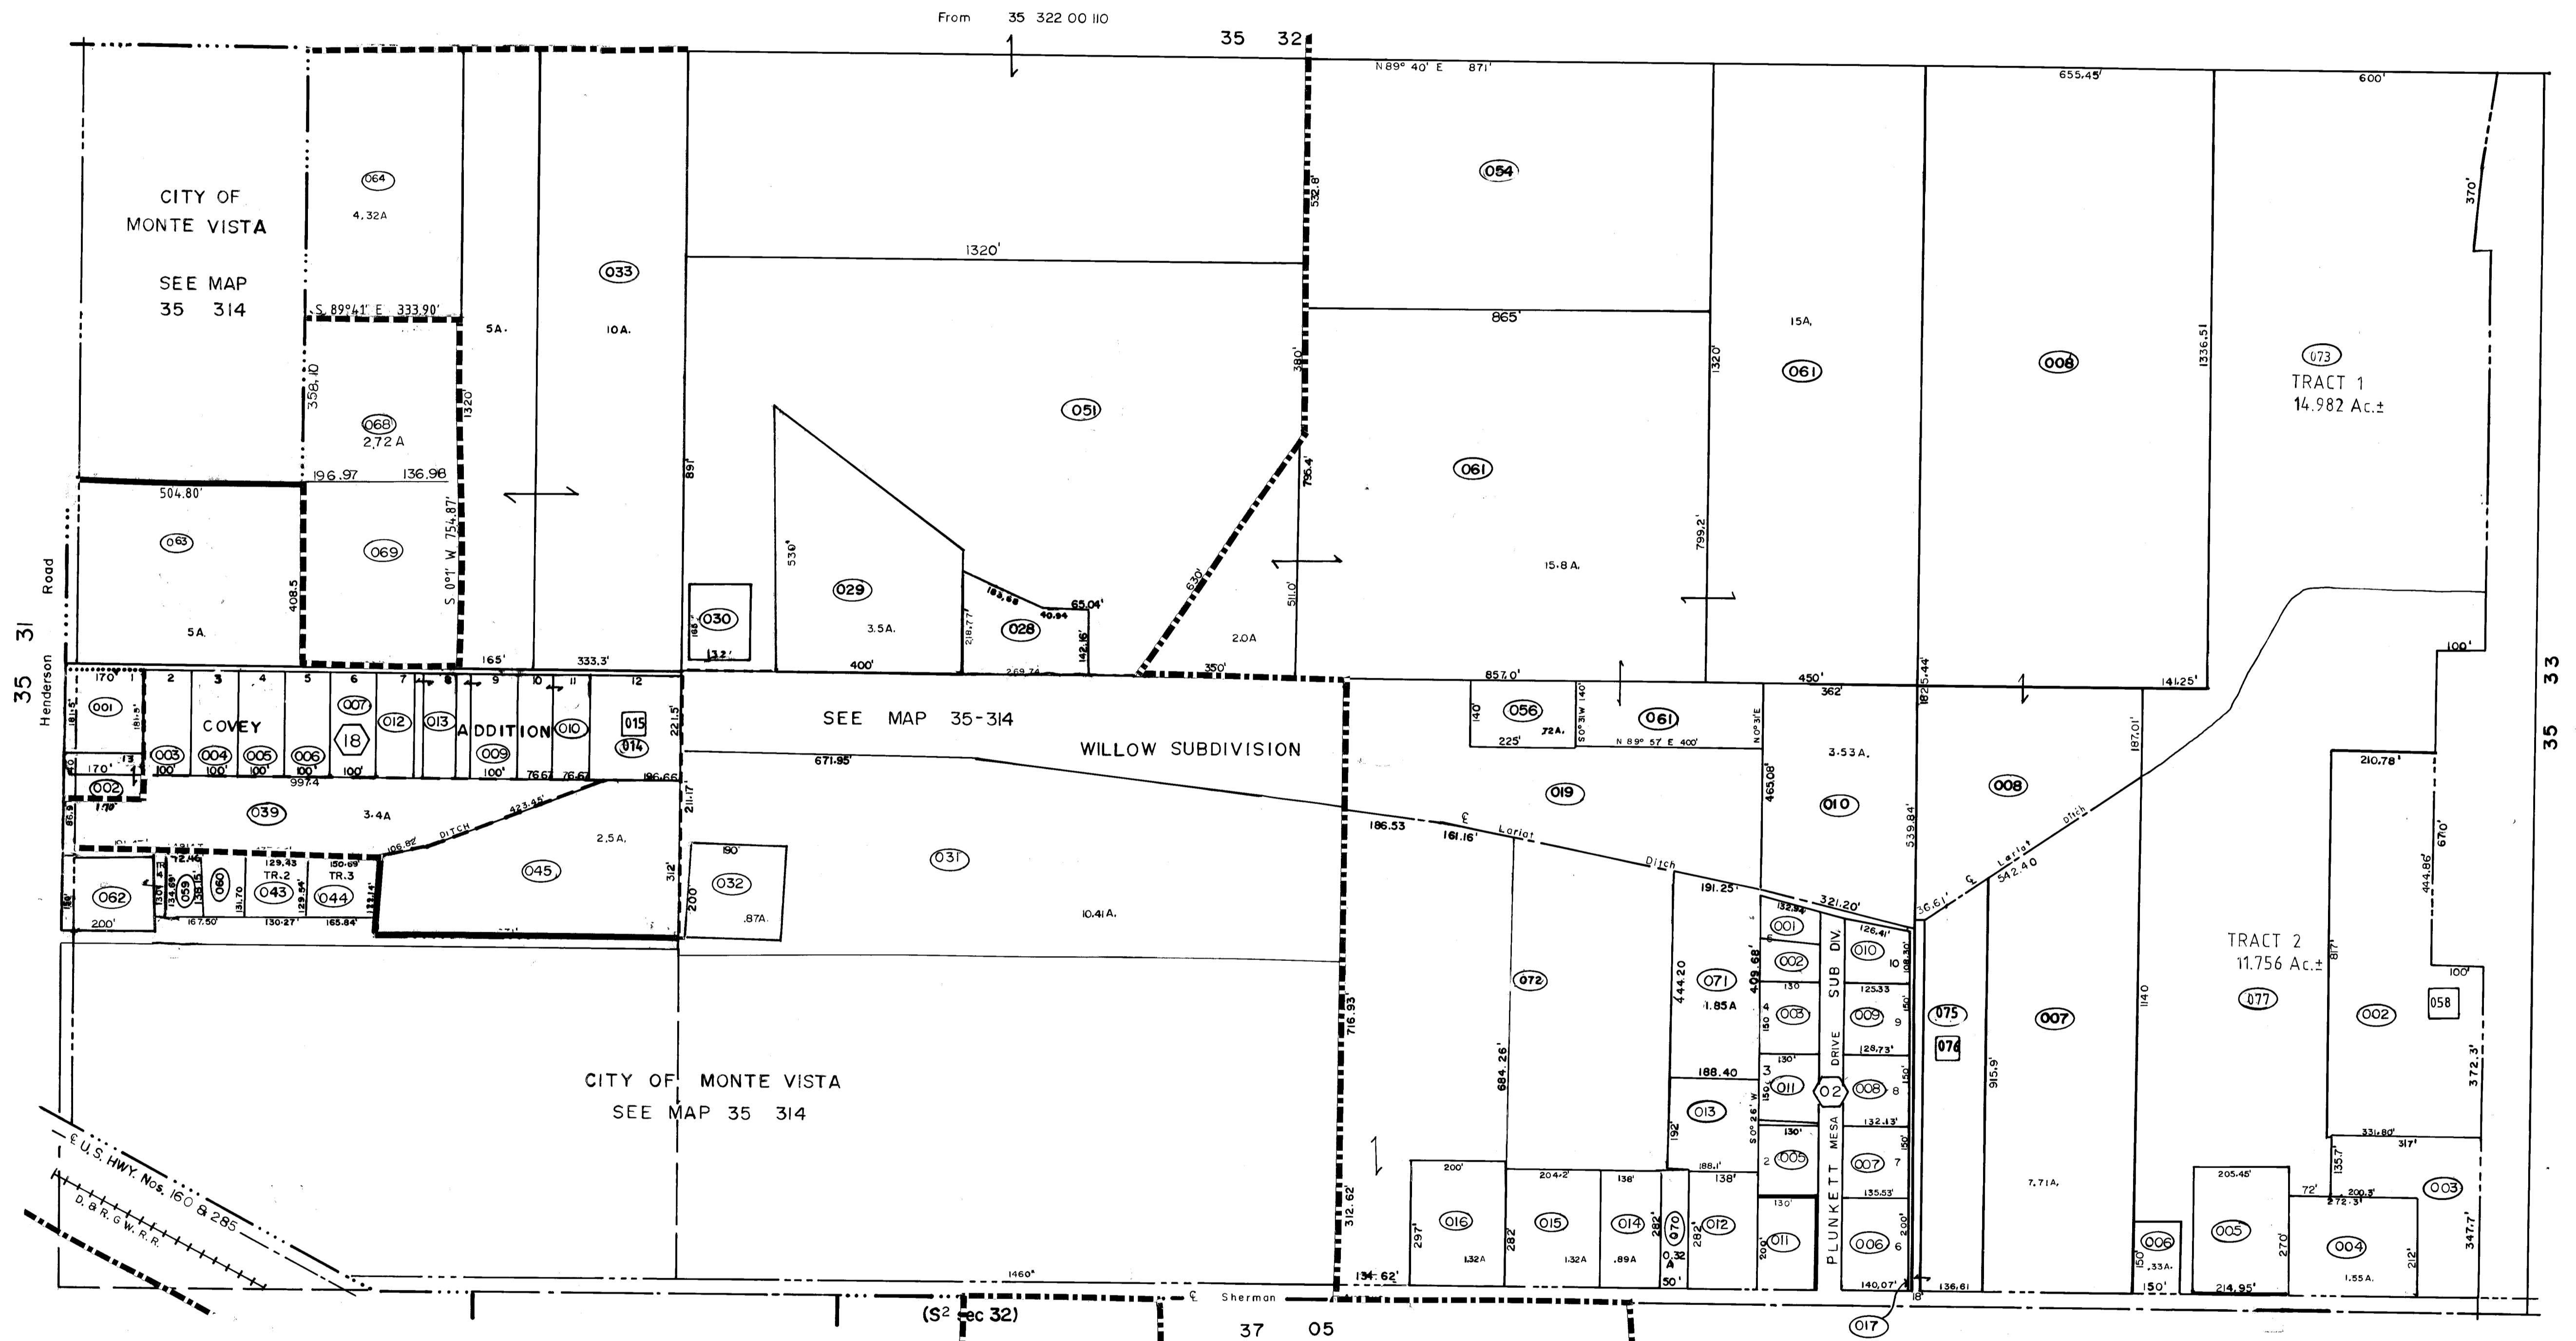

35 323
S² Section 32 324
T. 39 N., R.8E