

RIO GRANDE COUNTY

DRAWN BY AOD DATE 1972-3
CHECKED BY CJM DATE 1972-3


| REVISED | | |
|----------|-----|-------------|
| Date | By | Remarks |
| 4-15-77 | JL | 2-9-96 DM |
| 9-22-77 | EB | 2-2-97 DM |
| 3-28-80 | EB | 01-19-99 DA |
| 1-22-81 | EB | 2-28-80 DA |
| 2-10-83 | EB | 2-8-01 DA |
| 2-16-84 | EB | 2-25-04 DA |
| 12-31-84 | ED | 2-27-04 ES |
| 1 | 3/4 | 12-18-07 CL |
| 3-10-88 | EB | 01-2014 ES |
| 2-28-89 | DM | 11-16-15 MS |
| 11-05-91 | DM | 1-2018 MS |
| 12-31-92 | DM | 2-6-19 CF |
| 1-13-94 | DM | 1-15-21 MS |

| | | |
|----|----|----|
| 09 | 10 | 11 |
| 21 | 19 | 17 |
| 23 | 27 | 29 |
| 49 | 47 | 43 |
| 51 | 53 | 55 |


COUNTY INDEX

| | | | | |
|----|----|----|----|----|
| 6 | 5 | 4 | 3 | 2 |
| 7 | 8 | 9 | 10 | 11 |
| 18 | 17 | 16 | 15 | 14 |
| 19 | 20 | 21 | 22 | 23 |
| 30 | 29 | 28 | 27 | 26 |
| 31 | 32 | 33 | 34 | 35 |

TOWNSHIP INDEX

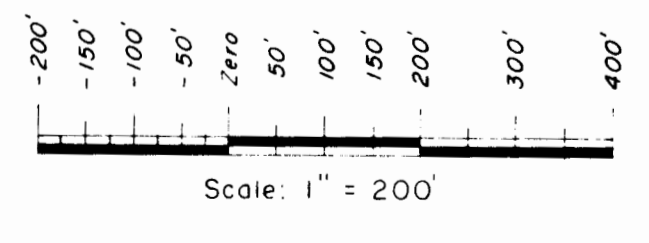

DAVIS ENGINEERING SERVICE, INC.
P. O. BOX 67 - 576 SPRUCE ST.
DEL NORTE, COLORADO 81132

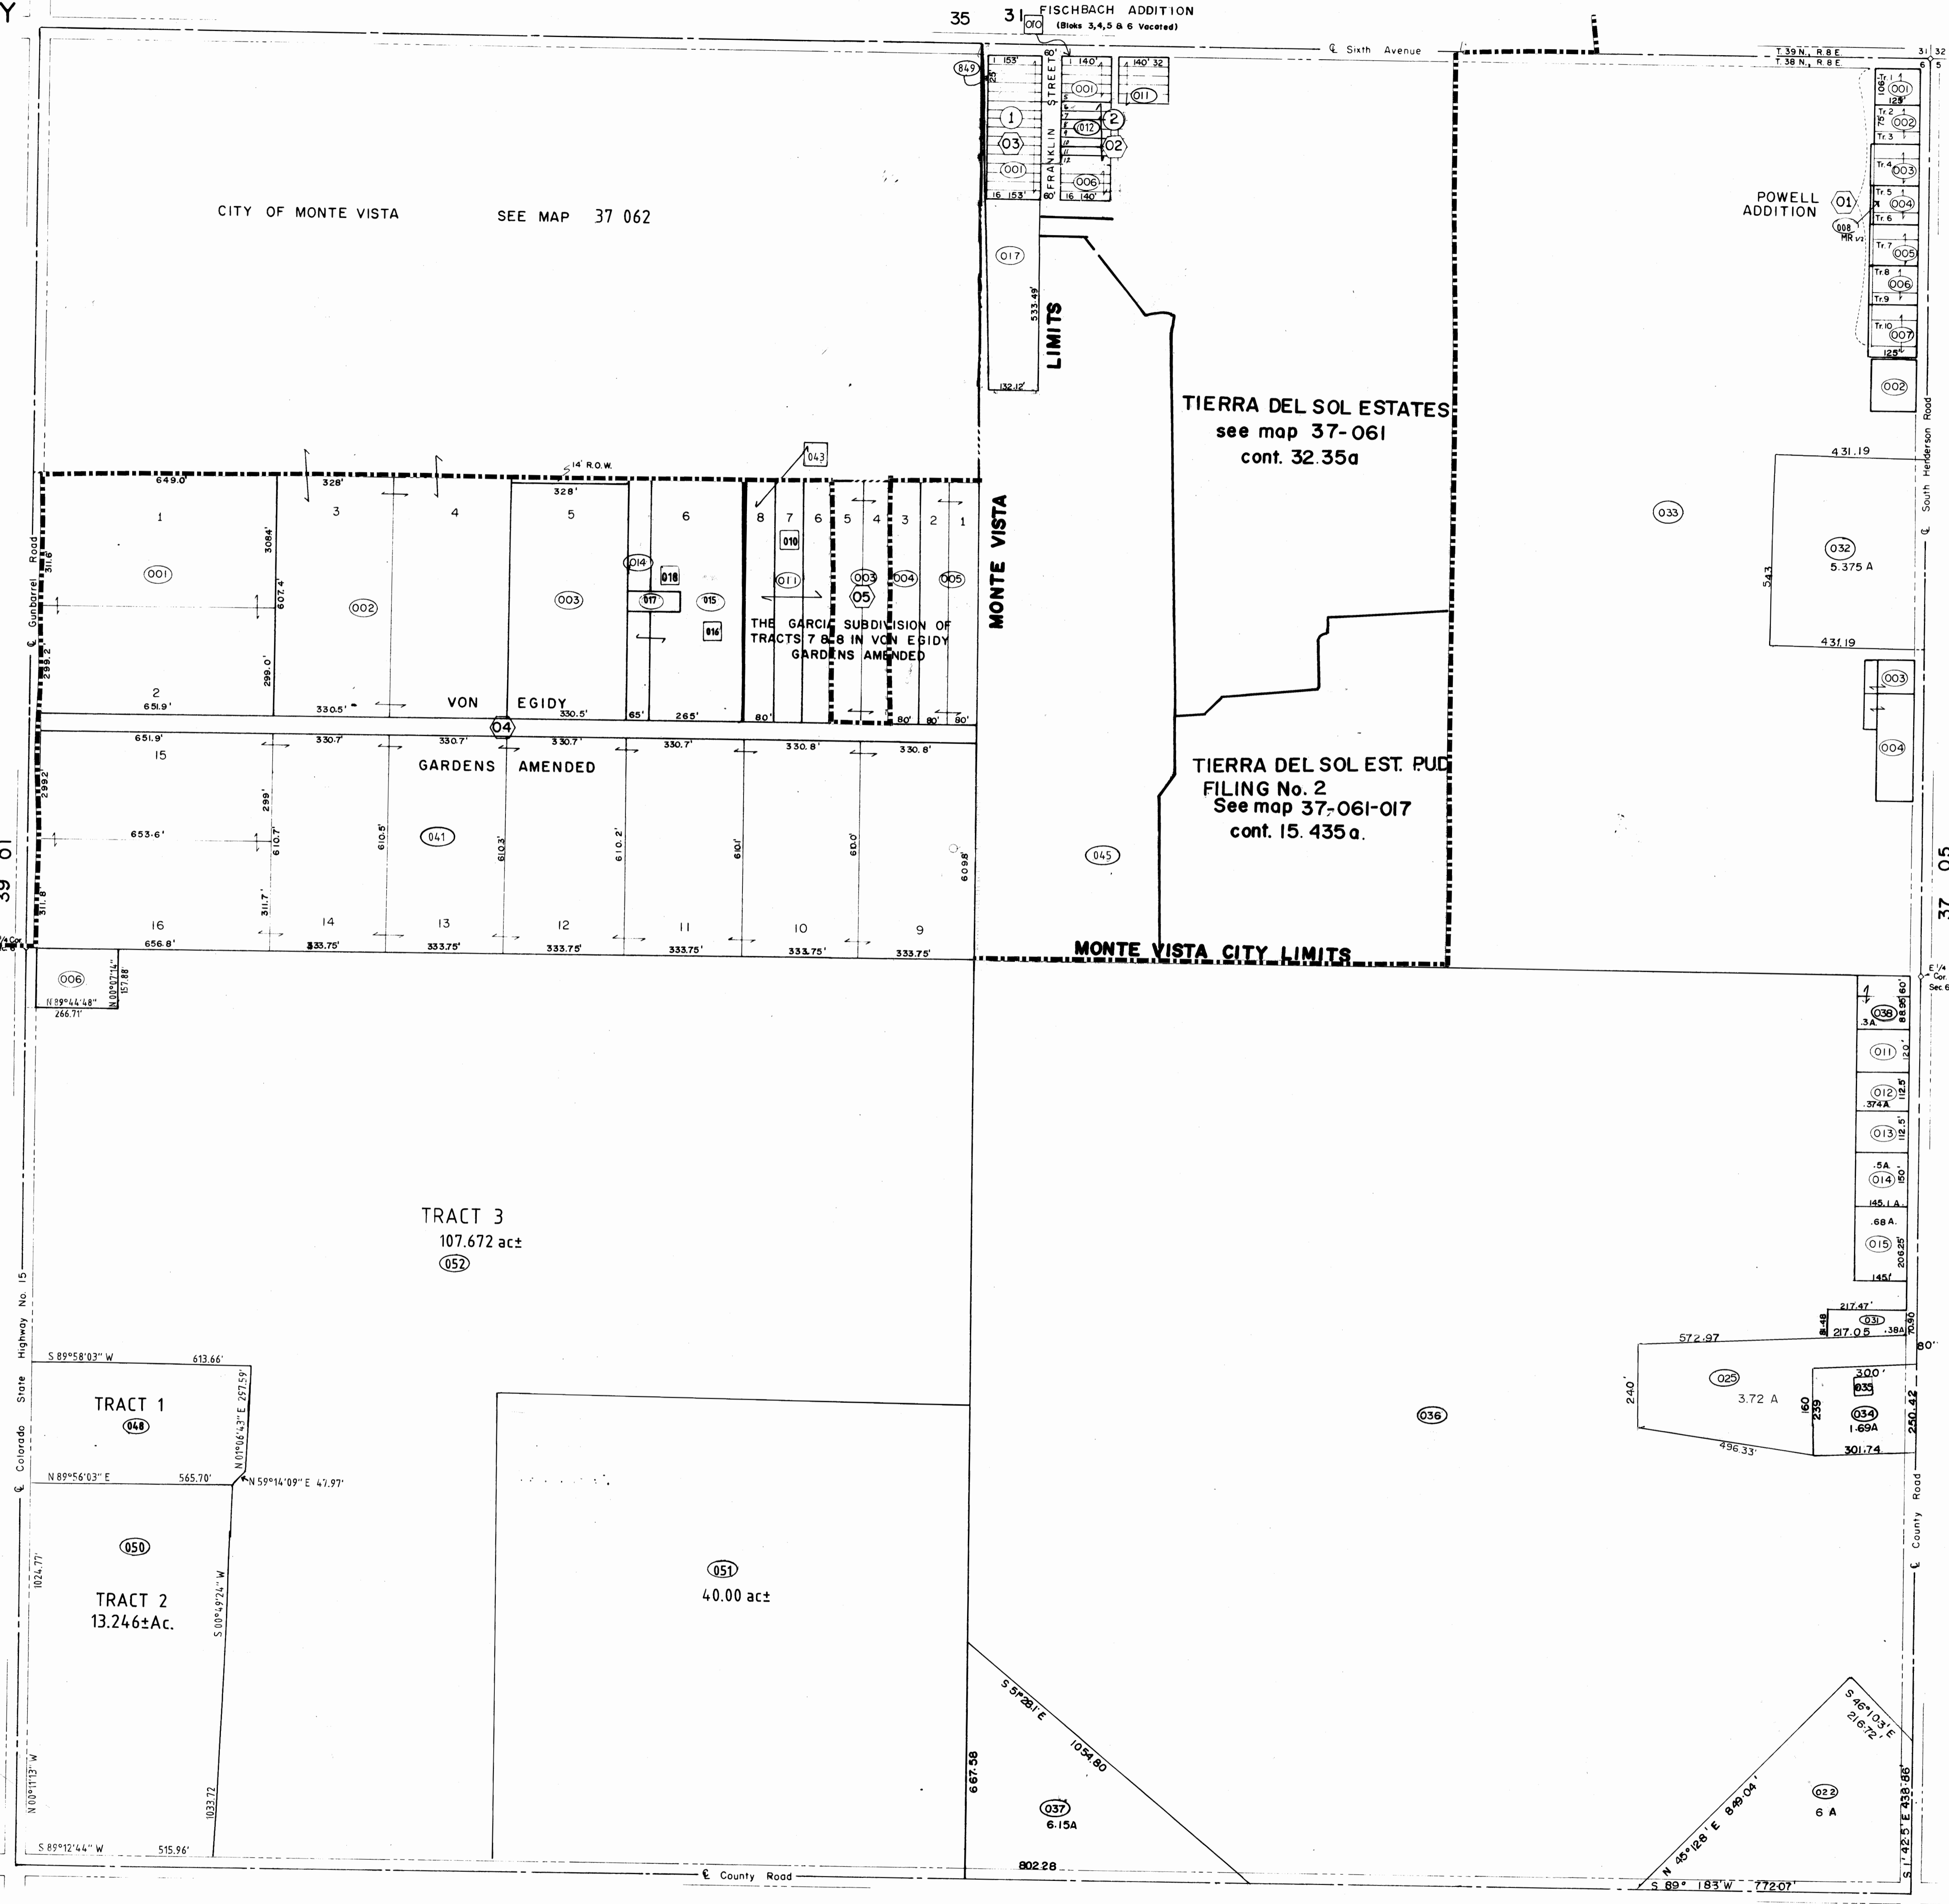

THIS PLAT IS FOR INFORMATION PURPOSES ONLY AND IS NOT INTENDED TO BE USED FOR LEGAL PURPOSES

THIS PLAT IS FOR INFORMATION PURPOSES ONLY AND IS NOT INTENDED TO BE USED FOR LEGAL PURPOSES