

RIO GRANDE COUNTY


DATE	BY	REVISIONS	REMARKS
9-19-75	EB	3-10-88	ER 2-28-88 DA
8-18-74	EB	2-28-89	DM 2-28-89 DA
9-22-77	EB	8-9-90	DM 3-7-02 DA
8-2-78	EB	12-27-90	DM
3-28-80	EB	11-25-91	DM
1-22-81	EB	12-31-92	DM 1-18-93
1-18-82	EB	1-13-94	DM 1-19-02 DA
2-10-83	EB	1-19-95	DM 2-3-96 ES
2-16-84	EB	2-12-96	DM 12-19-06 ES
12-31-84	EB	2-21-97	DM 12-18-07 CL
1-14-87	EB	2-10-98	DM 01-07-10 ES
01-20-14	ES	11-16-15	MS 7-30-18 MS
09-23-14	ES	11-17-16	MS 1-16-19 CF
3-2-22	MS		1-22-20 CF

R 3 E		R 8 E	
21	19	17	15
23	27	29	33
49	47	45	41
51	53	55	61

COUNTY INDEX

6	5	4	3	2	1
7	8	9	10	11	12
18	17	16	15	14	13
19	20	21	22	23	24
30	29	28	27	26	25
31	32	33	34	35	36


TOWNSHIP INDEX

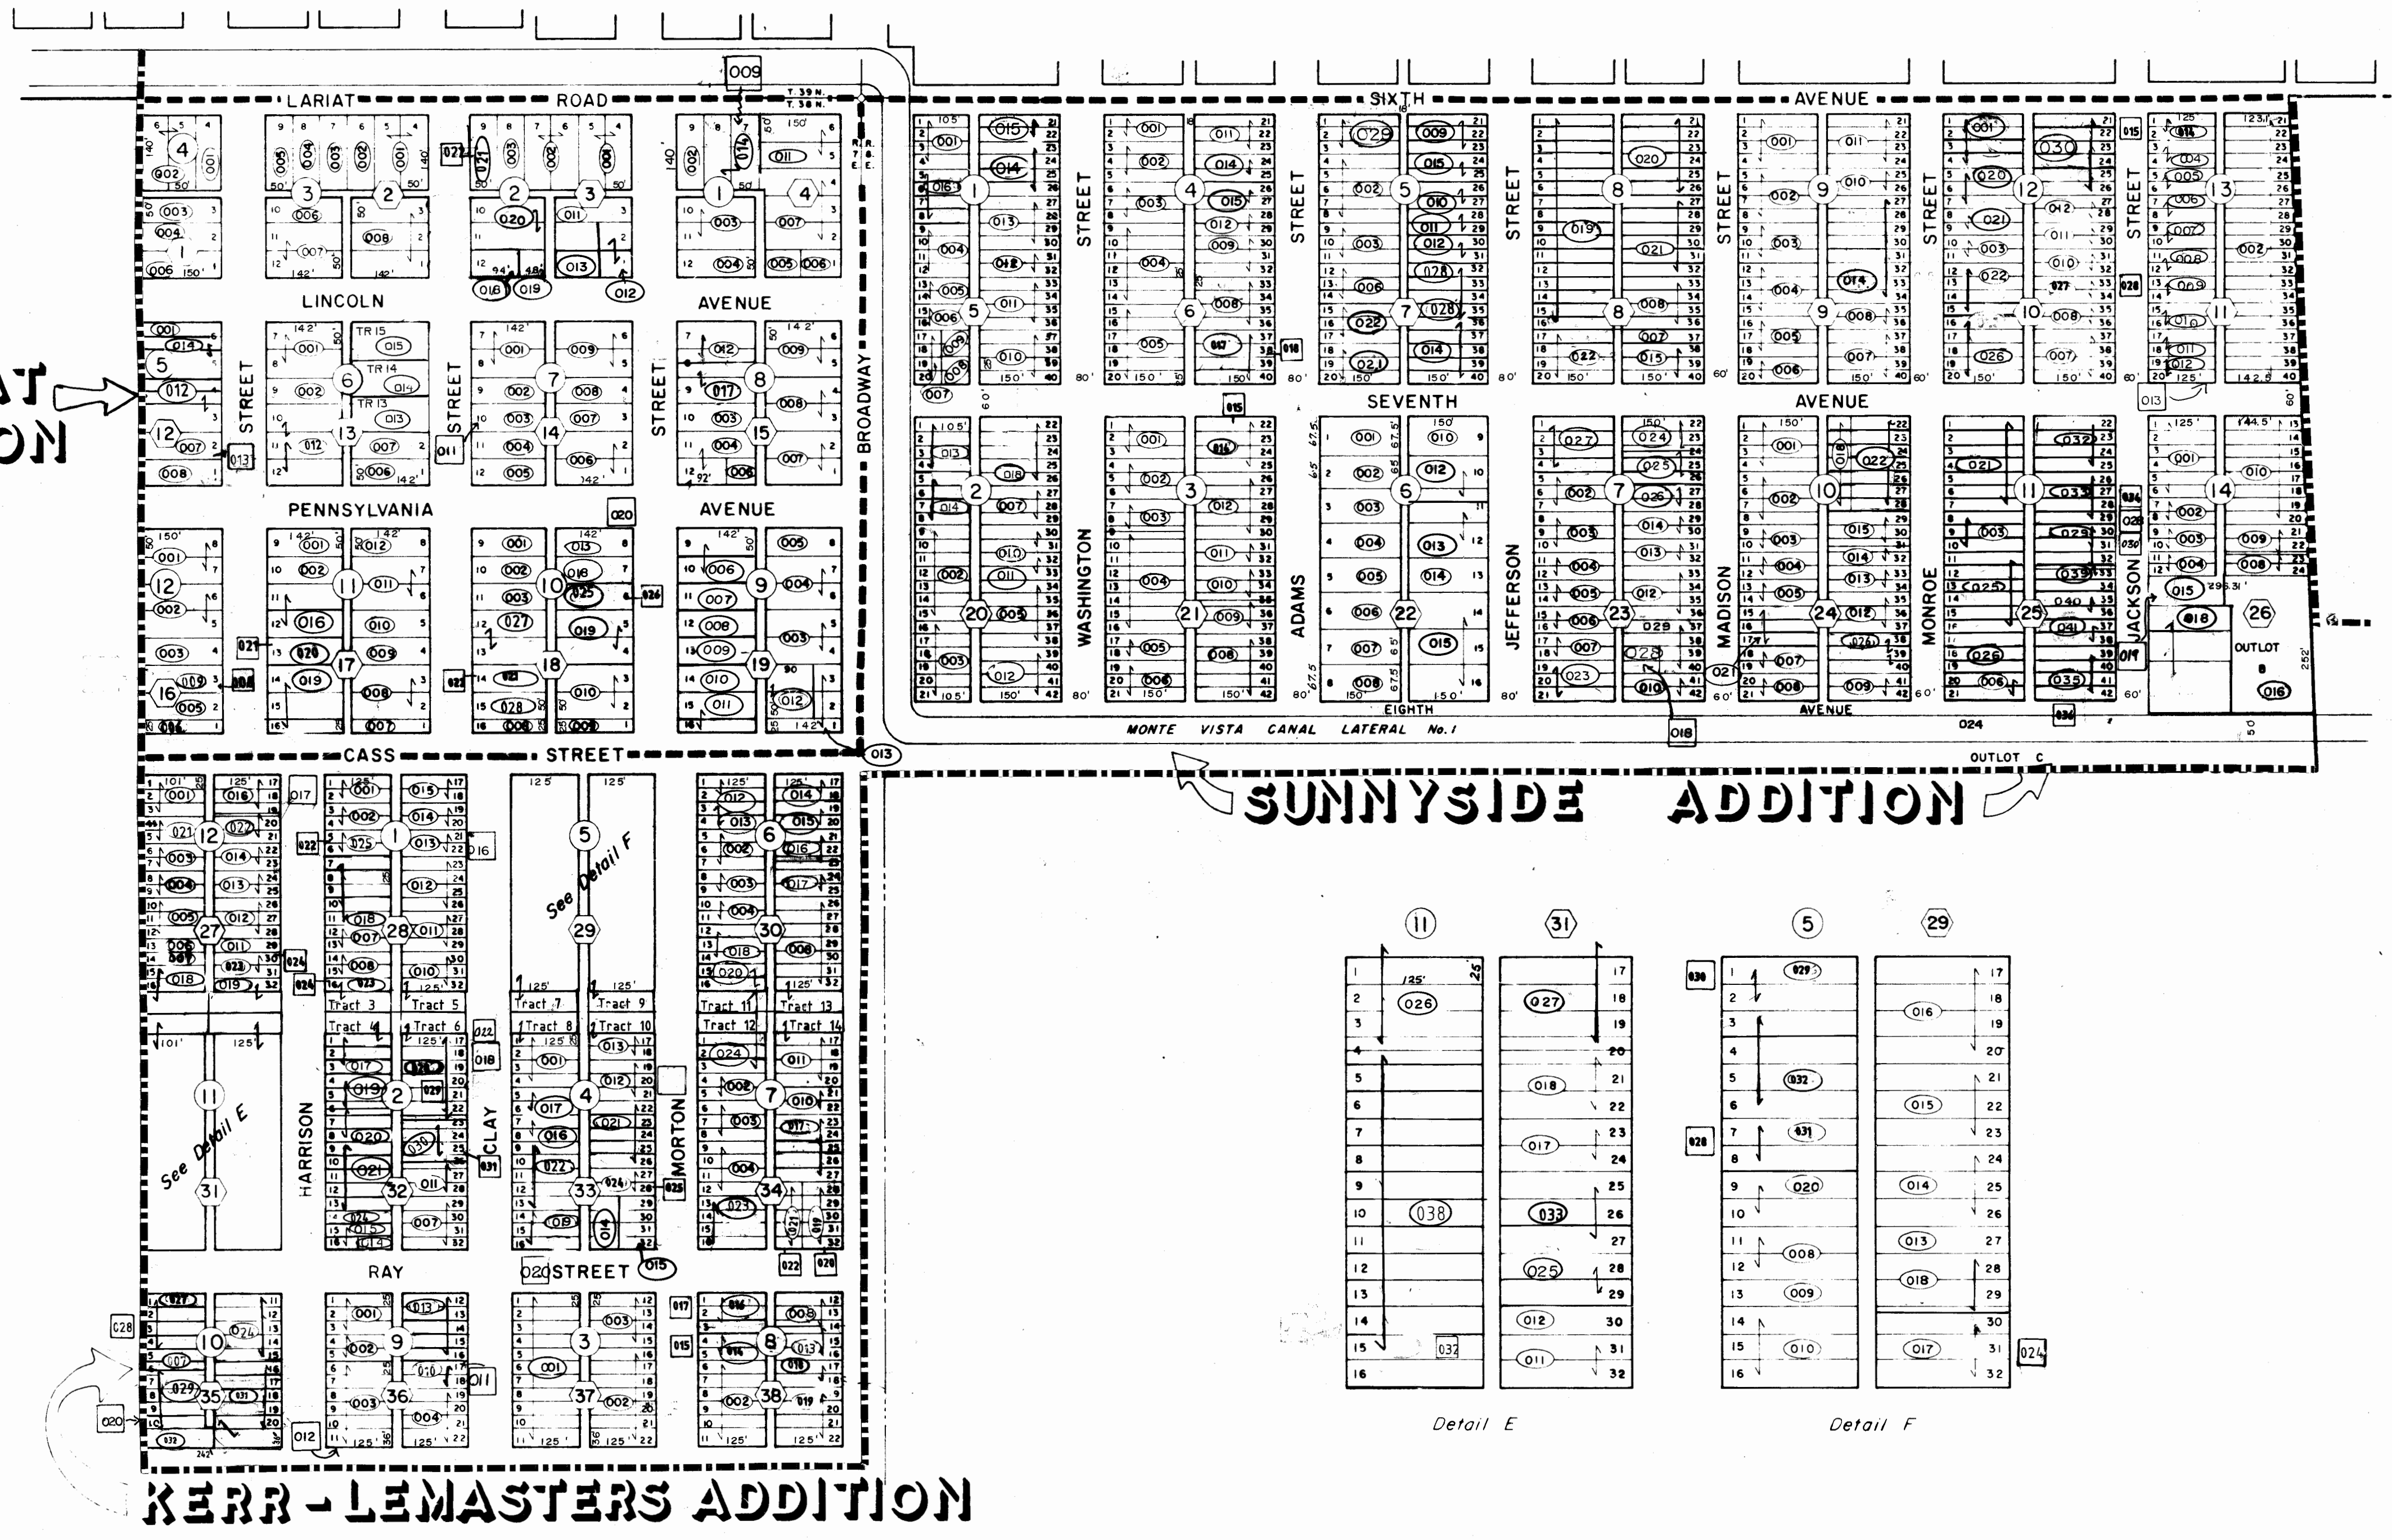

LARIAT ADDITION



SUNNYSIDE ADDITION

KERR-LEMASTERS ADDITION

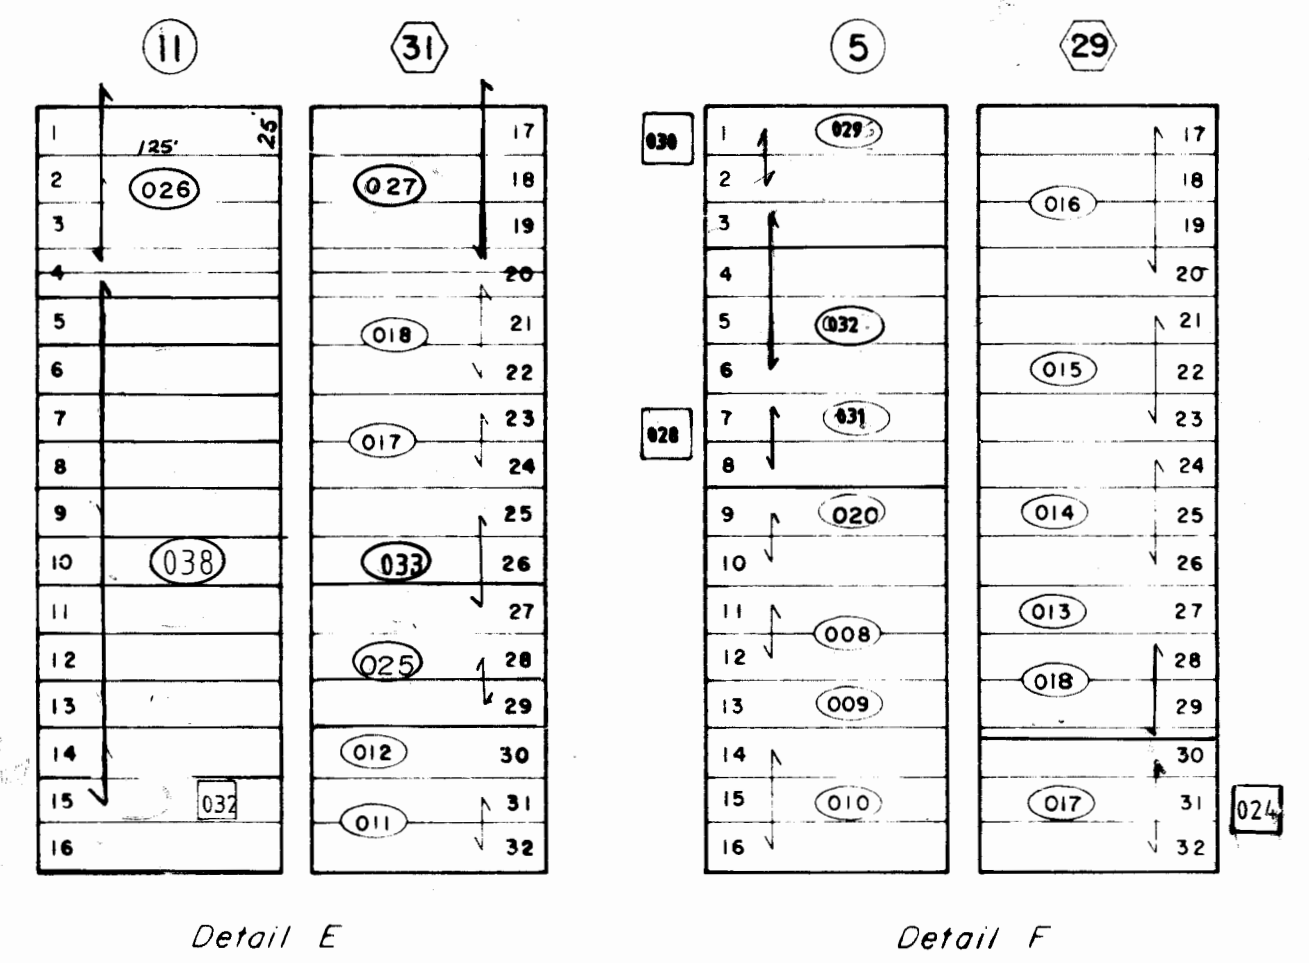

Detail E

Detail F

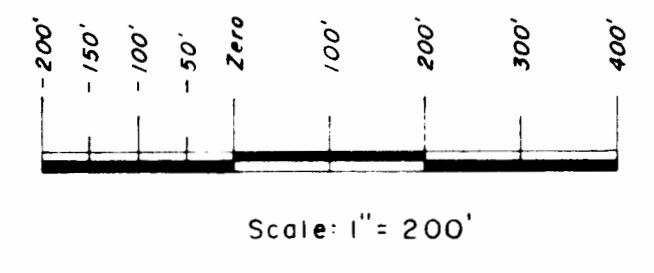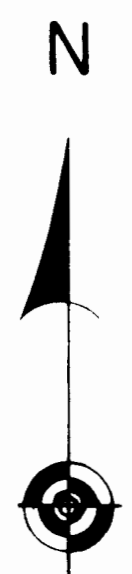

Scale: 1" = 200'
 Detail Scale: 1" = 100'

For more detail see plat on file in the office of the County Clerk and Recorder