

39 012 - 01
 MOUNTAIN VIEW RANCH ESTATES
 NW 1/4 Sec. 1 and NE 1/4 Sec. 2,
 T. 38 N., R. 7 E., N.M.P.M.

RIO GRANDE COUNTY

DRAWN BY	J.A.M.	DATE	Jan 05
CHECKED BY	D.A.	DATE	Feb 05
REVISED			
Date	By	Remarks	
12-18-07	CL		
1-18-19	CF		




R. 3 E.		R. 8 E.	
T. 41 N.	9	10	11
21	19	17	15
23	27	29	31
49	47	43	41
51	53	55	57
59	61	63	65

COUNTY INDEX


6	5	4	3	2
7	8	9	10	11
18	17	16	15	14
19	20	21	22	23
30	29	28	27	26
31	32	33	34	35

TOWNSHIP INDEX

NOTICE
 THIS MAP IS FOR ASSESSMENT PURPOSES ONLY. IT IS NOT NECESSARILY ACCURATE BY SURVEYING STANDARDS. DO NOT USE FOR LEGAL CONVEYANCE.

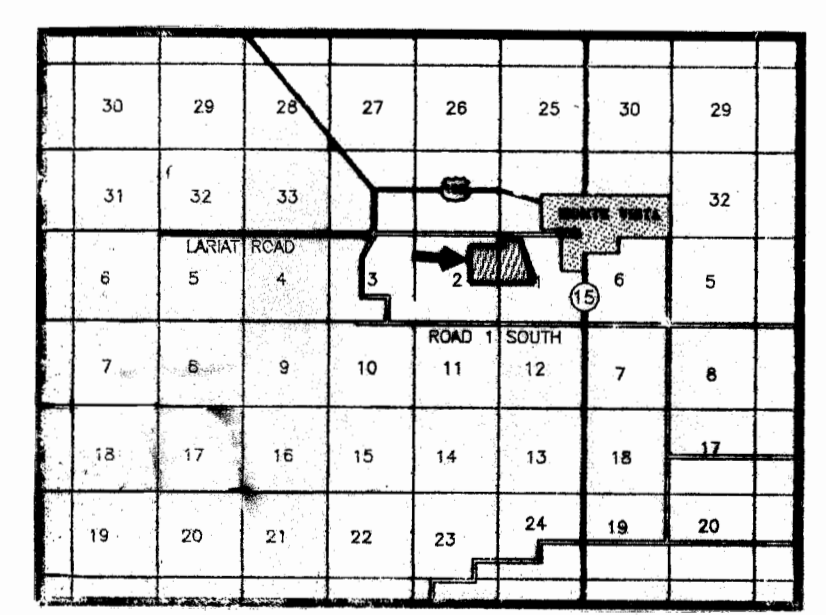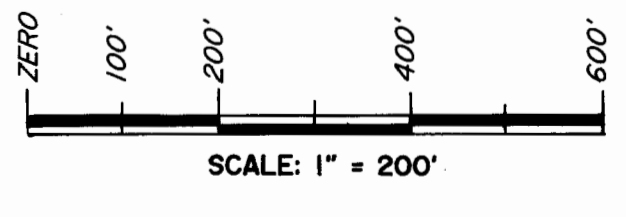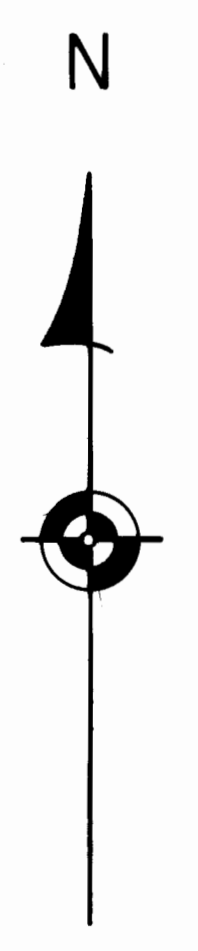

Location Inset

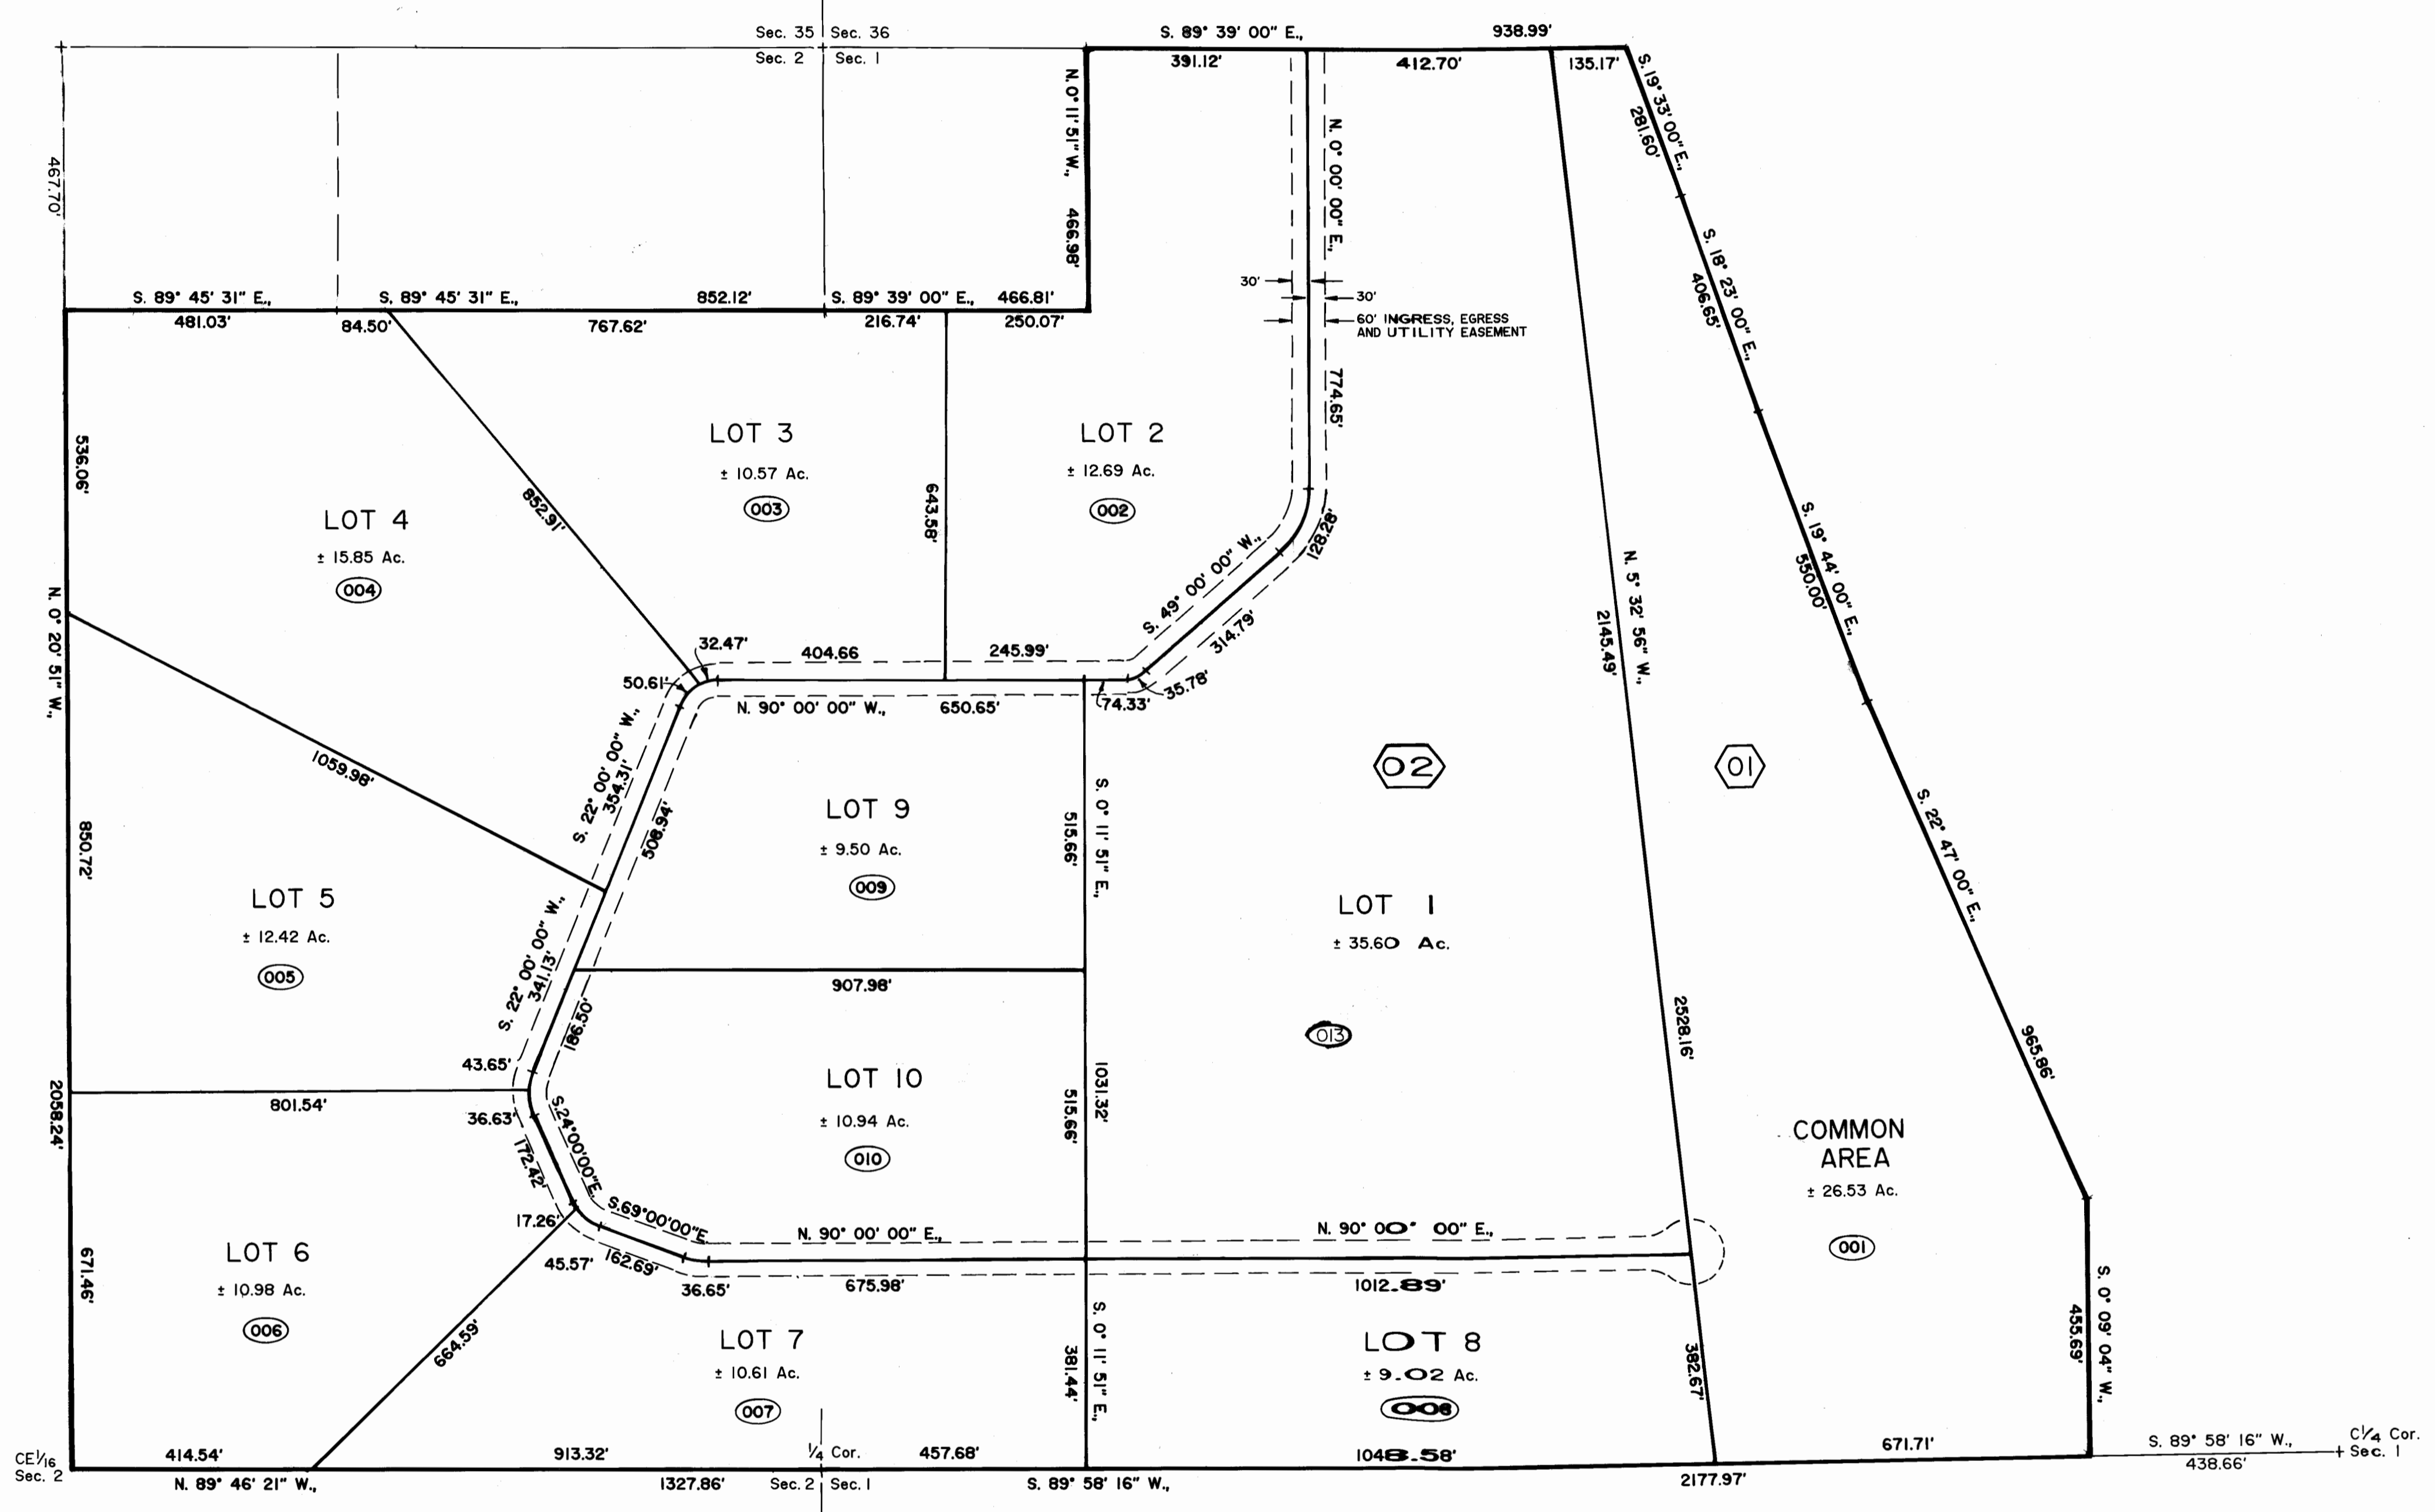

39 012 - 01
MOUNTAIN VIEW RANCH ESTATES
 NW 1/4 Section 1 and NE 1/4 Section 2,
 T. 38 N., R. 7 E., N.M.P.M.

Davis Engineering Services, Inc.
 1314 N. 22 Street
 Alamosa, Colorado 81101