

RIO GRANDE COUNTY

DRAWN BY A.O.D. DATE 1972-3  
 CHECKED BY C.J.M. DATE 1972-3  
 REVISED


Date	By	Remarks
4-27-72	EL	12-16-11 ES
8-2-78	EB	11-17-15 MS
3-28-80	EB	
1-22-81	EB	
2-10-83	EB	
2-16-84	EB	
2-28-85	DM	
11-03-85	DM	
2-12-85	DM	
2-24-87	DM	
3-09-86	DM	
01-14-99	DA	
2-28-00	DA	

T.37N.		T.38N.		T.39N.	
R.6E.	R.7E.	R.8E.	R.9E.	R.10E.	R.11E.
09	10	11	12	13	14
21	22	23	24	25	26
33	34	35	36	37	38
49	50	51	52	53	54
61	62	63	64	65	66

COUNTY INDEX


T.37N.		T.38N.		T.39N.	
R.6E.	R.7E.	R.8E.	R.9E.	R.10E.	R.11E.
6	7	8	9	10	11
12	13	14	15	16	17
18	19	20	21	22	23
24	25	26	27	28	29
30	31	32	33	34	35
36	37	38	39	40	41

TOWNSHIP INDEX

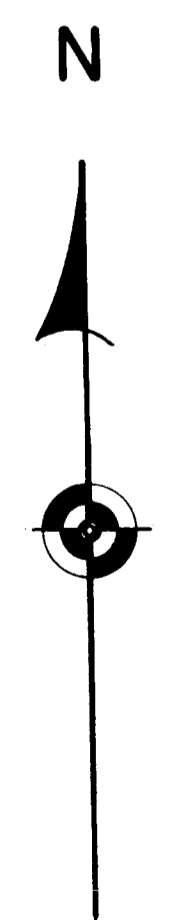

SCALE: 1" = 1200'

DAVIS ENGINEERING SERVICE, INC.  
 P. O. BOX 67 - 5TH SERVICE ST.  
 DEL. NORTE, COLORADO 81132

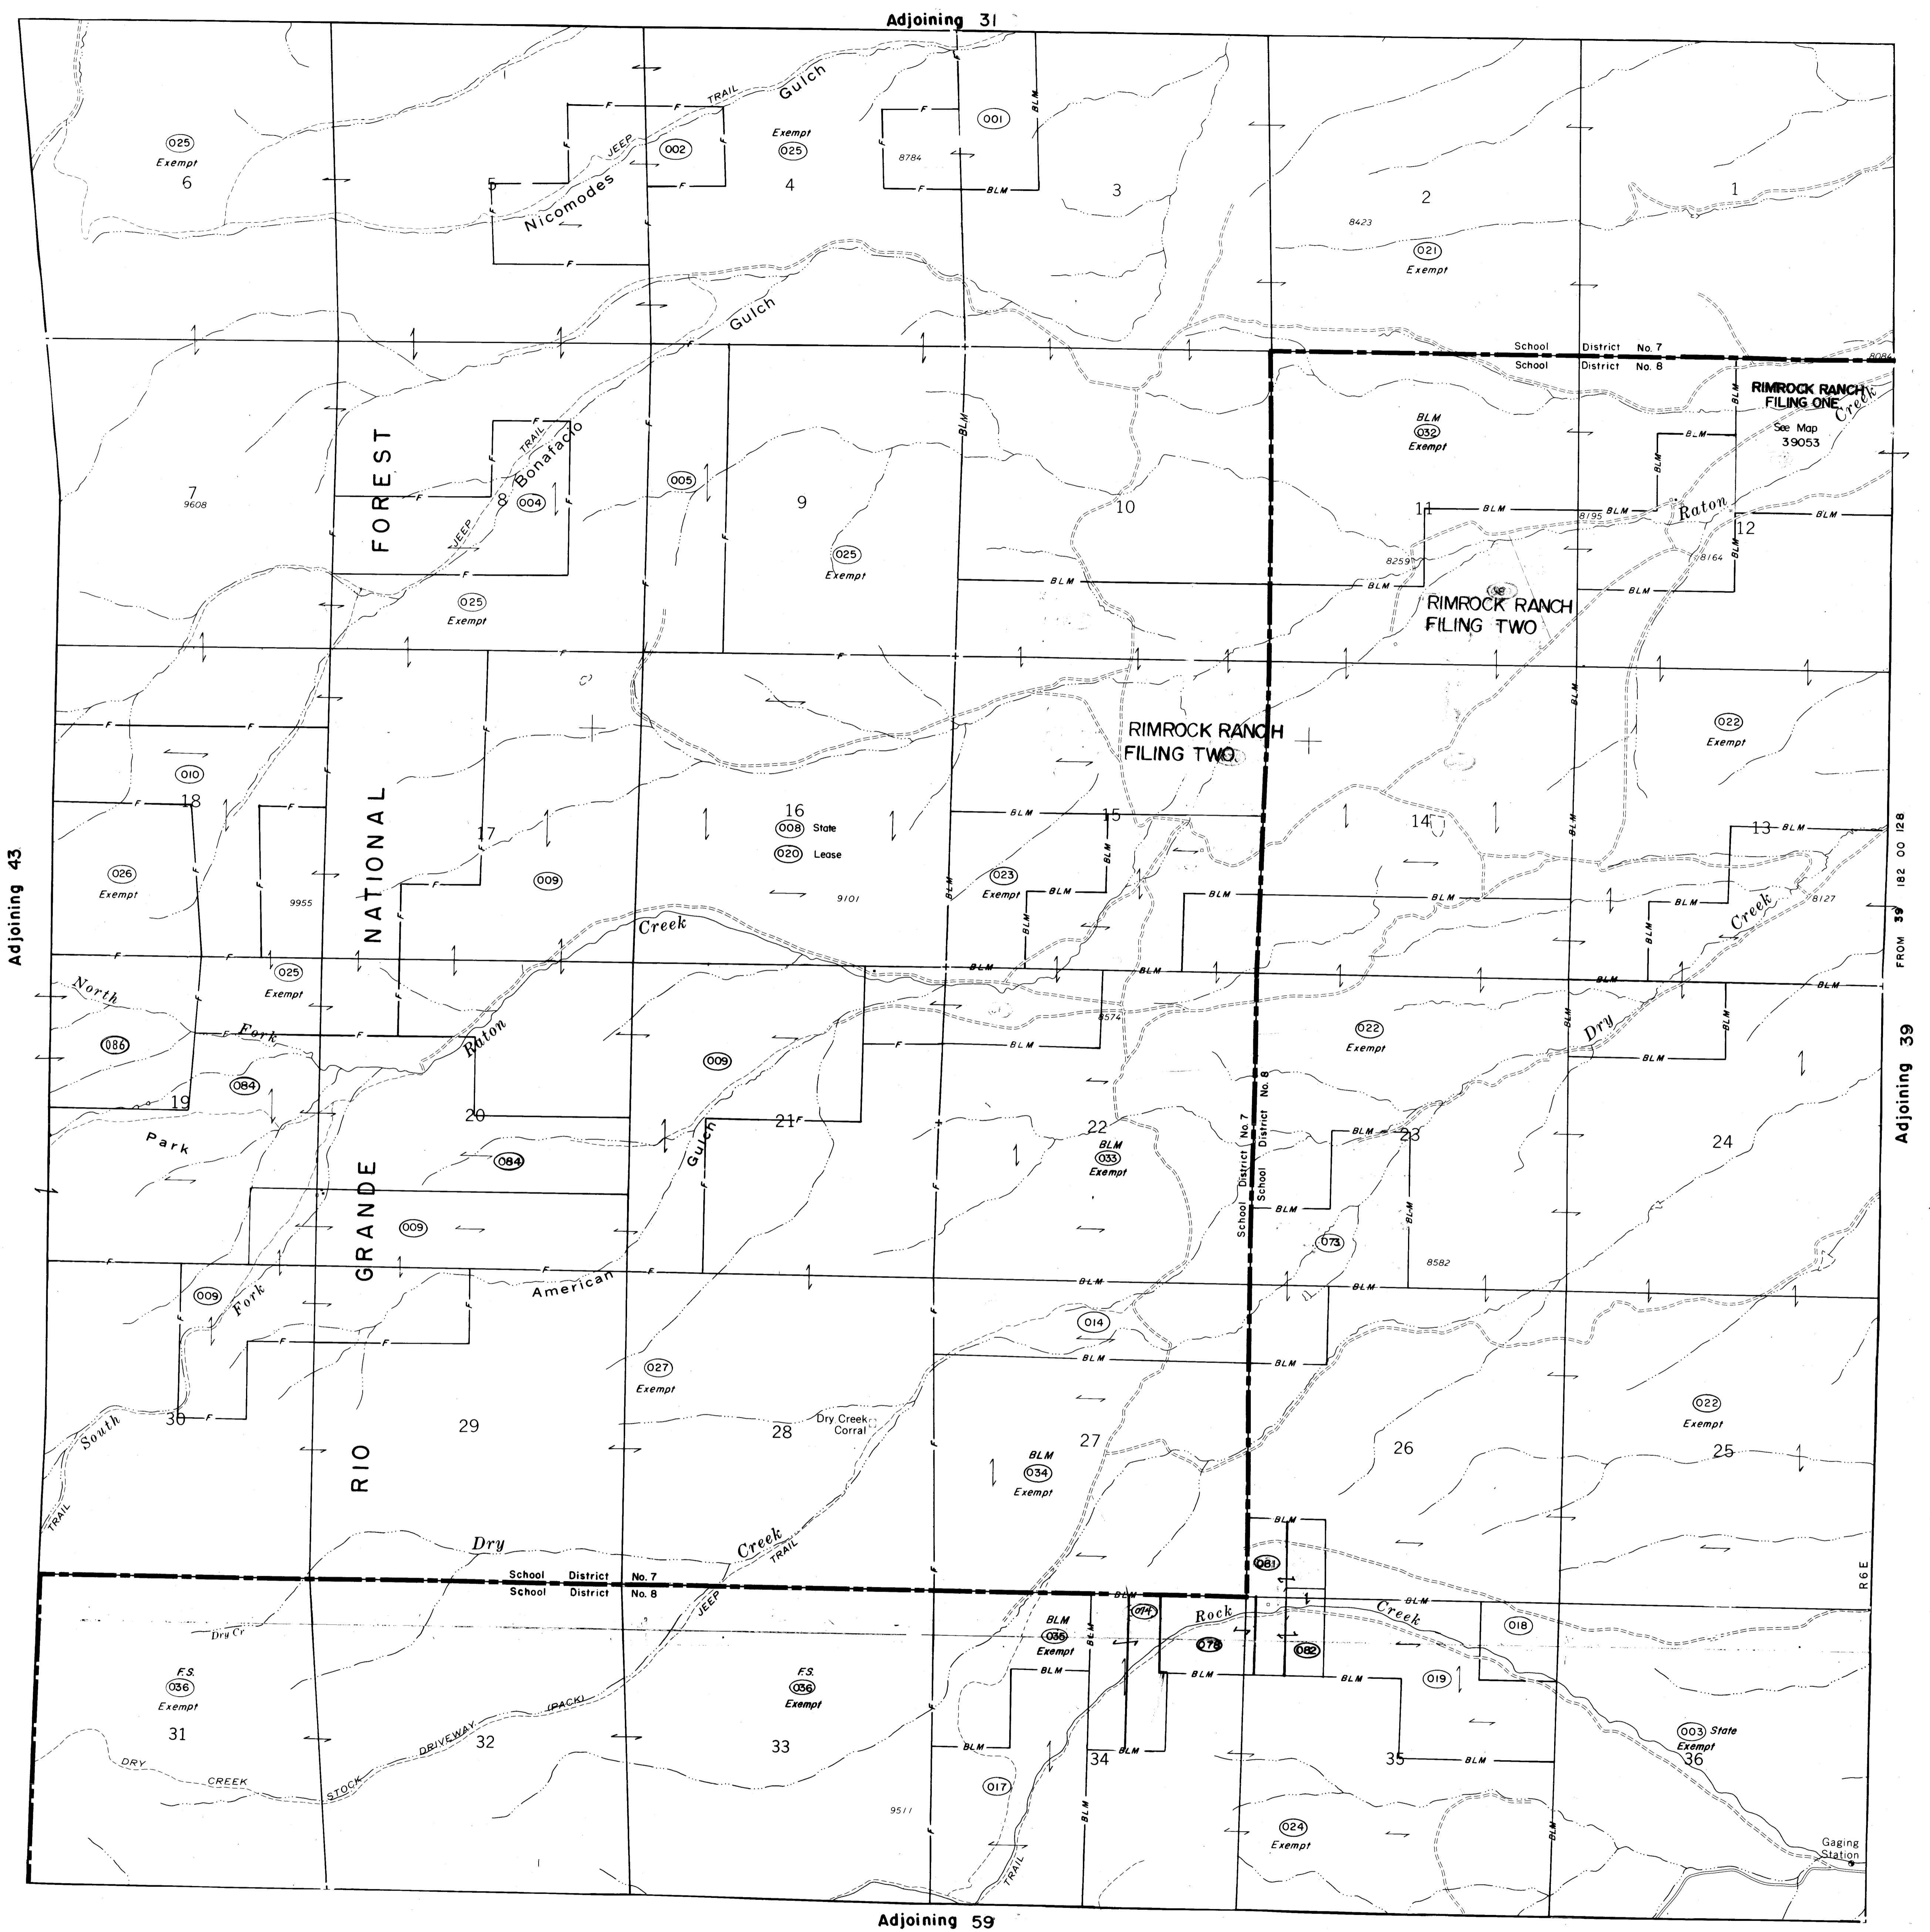

THIS MAP FOR ASSESSMENT PURPOSES ONLY NOT INTENDED TO BE USED FOR LEGAL PURPOSES