

43
T.38N.,R.5E.

RIO GRANDE COUNTY

DRAWN BY A.O.D. DATE 1972-3
 CHECKED BY C.J.M. DATE 1972-3
 REVISED

Date	By	Remarks
4-25-79	SL	
5-7-79	SL	
3-28-80	EB	
12-31-84	B D	
1-15-87	EB	
2-28-89	DM	
12-27-90	DM	
2-24-97	DM	
12-14-11	ES	
11-17-15	HS	
11-17-16	HS	

T.31N.			R.3E.		
	09				
21	19	17	25	13	11
23	27	29	31	33	35
49	47	45	41	39	37
51	53	55	57	59	63
T.37N.			R.1E.		

COUNTY INDEX


6	5	4	3	2	1
7	8	9	10	11	12
18	17	16	15	14	13
19	20	21	22	23	24
30	29	28	27	26	25
31	32	33	34	35	36

TOWNSHIP INDEX



SCALE: 1" = 1200'

DAVIS ENGINEERING SERVICE, INC.
P. O. BOX 67 - 576 SPRUCE ST.
DEL. NORTE, COLORADO 81132

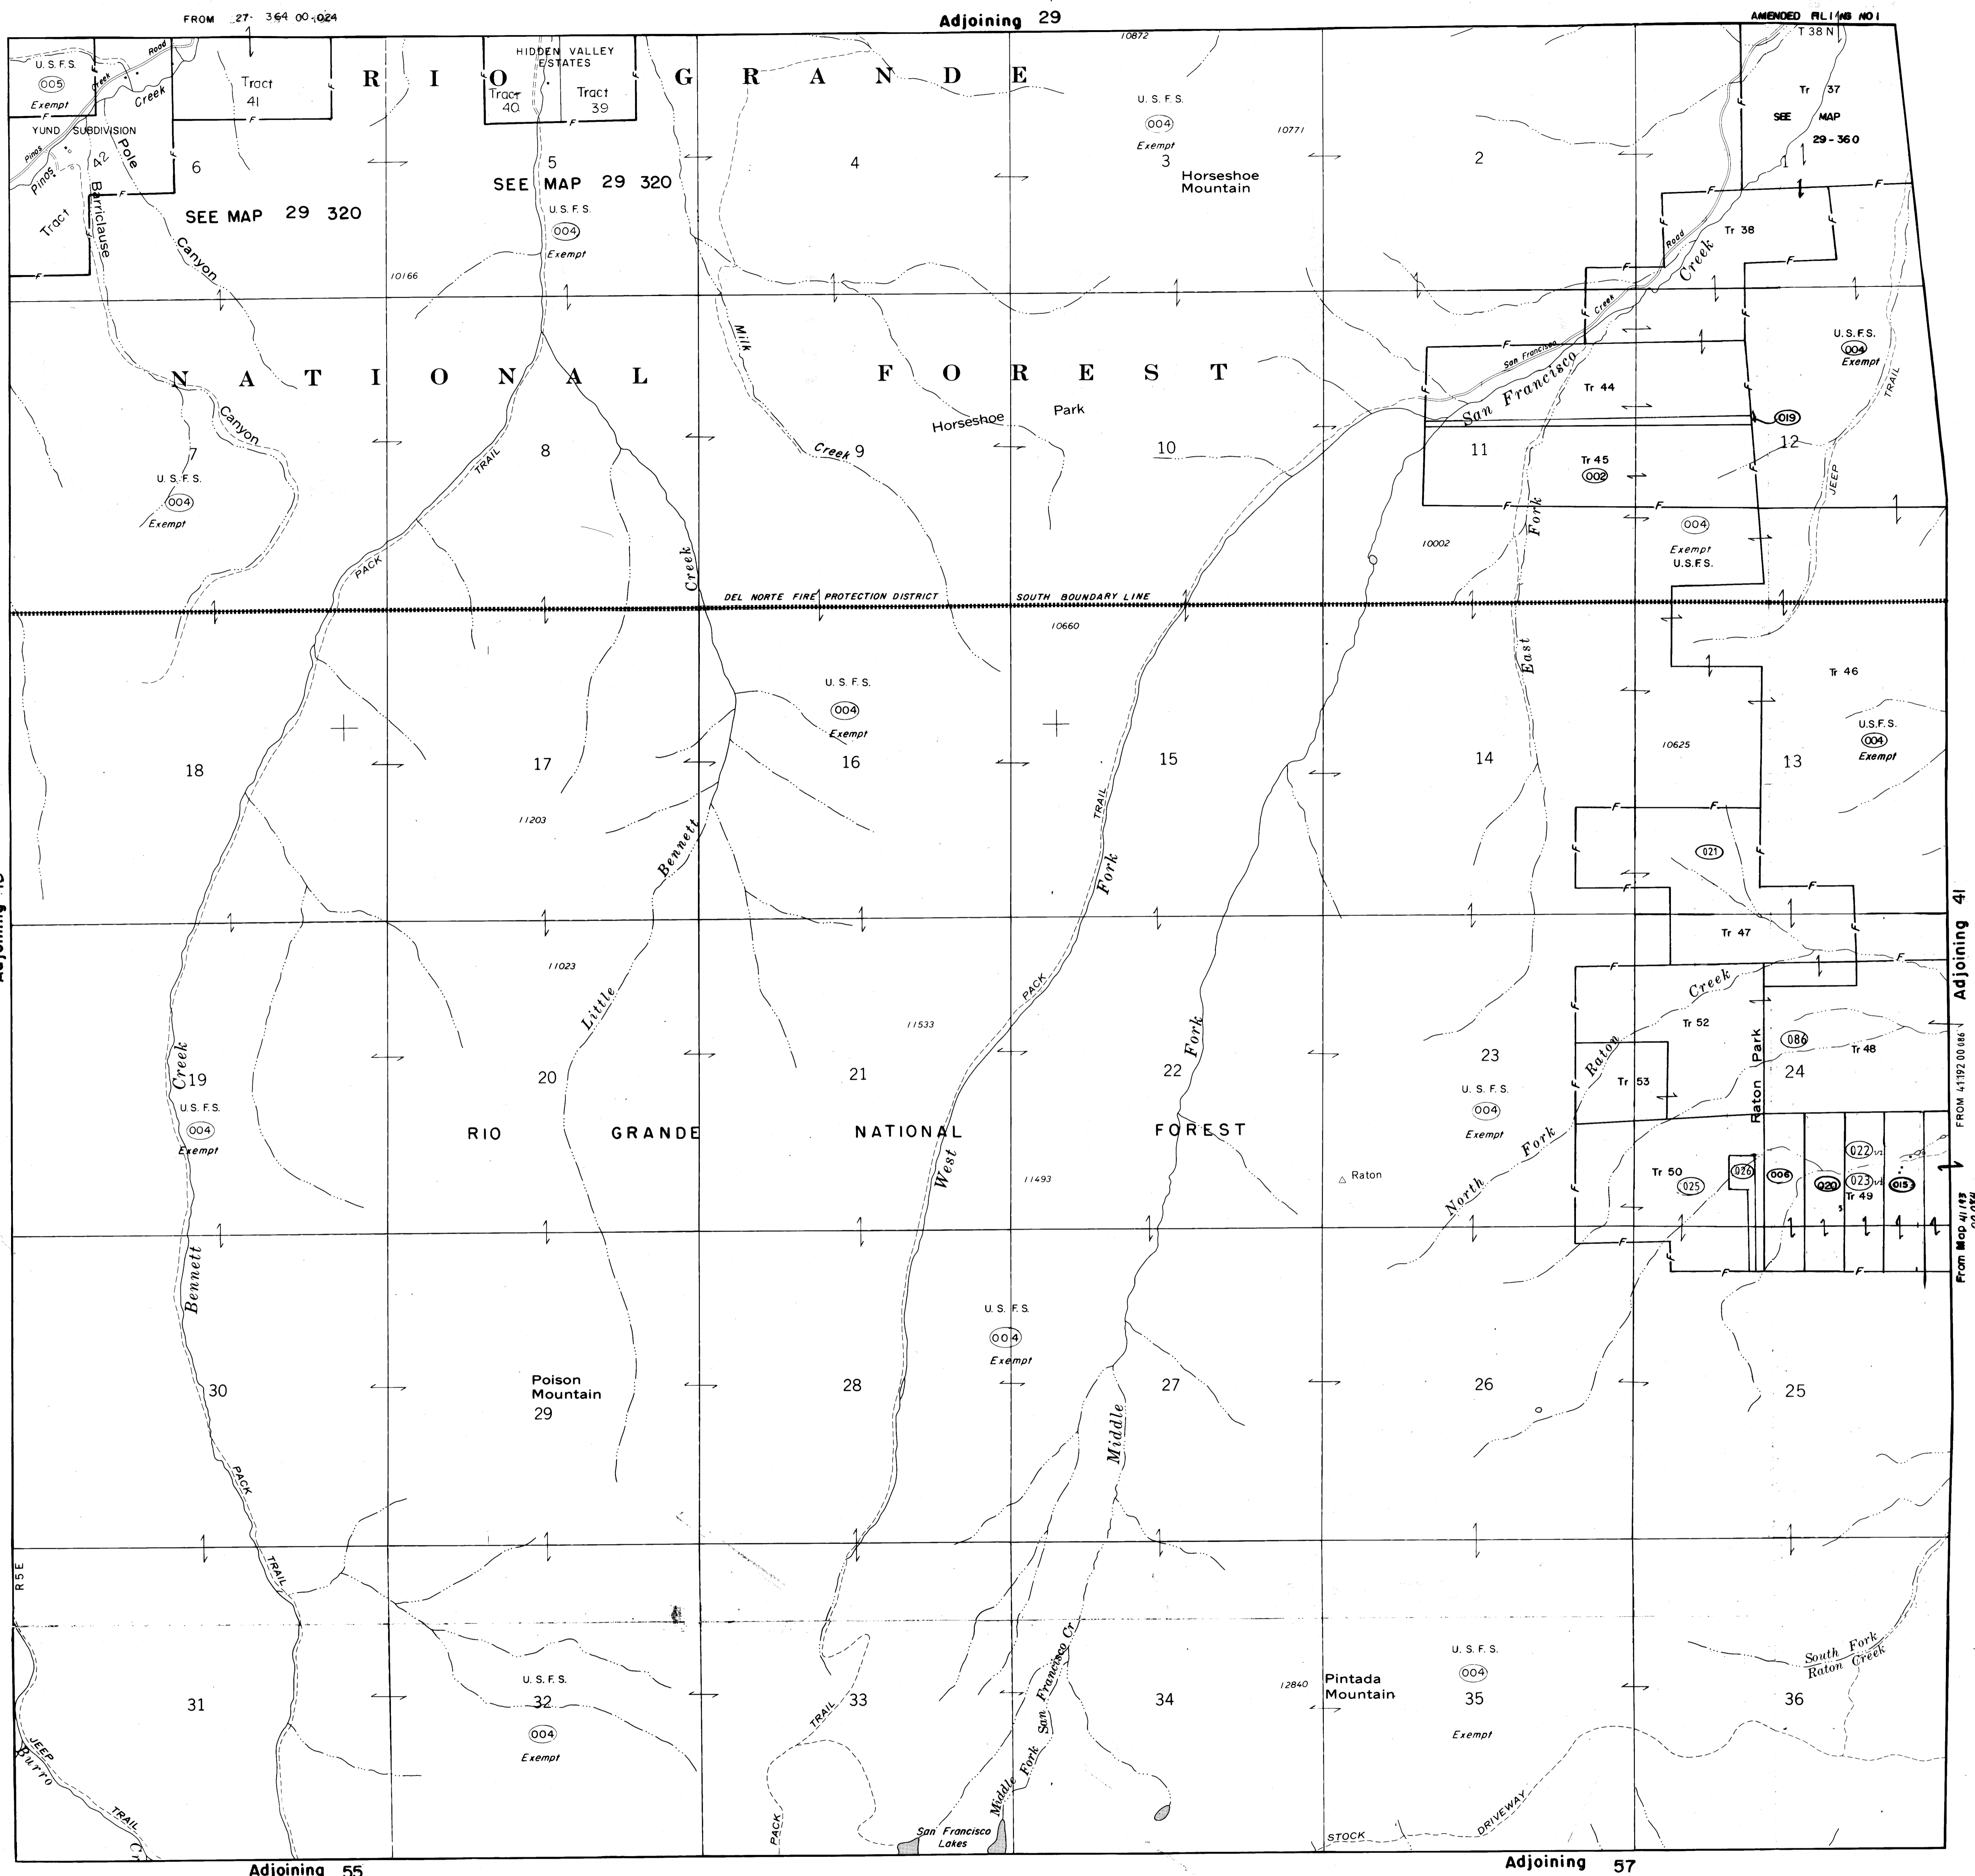

THIS MAP FOR ASSESSMENT PURPOSES ONLY NOT INTENDED TO BE USED FOR LEGAL PURPOSES

43

T.38N.,R.5E.

Last parcel number used 021