

RIO GRANDE COUNTY

DRAWN BY A.O.D. DATE 1972-3  
CHECKED BY C.J.M. DATE 1972-3


REVISED		
Date	By	Remarks
4-25-71	J.L.	
3-31-80	E.B.	
11-9-82	E.B.	
2-10-83	E.B.	
12-31-84	E.D.	
1-7-85	E.D.	
1-15-87	E.B.	
12-22-88	C.M.	
11-4-94	D.M.	
1-23-95	D.M.	
5-11-04	D.M.	

R.3 E				R.4 E	
09		15	16	17	18
21	19	27	29	31	33
25	23	31	33	35	
49	47	55	57	59	61
51	53	55	57	59	61

COUNTY INDEX


6	5	4	3	2	1
7	8	9	10	11	12
18	17	16	15	14	13
19	20	21	22	23	24
30	29	28	27	26	25
31	32	33	34	35	36

TOWNSHIP INDEX

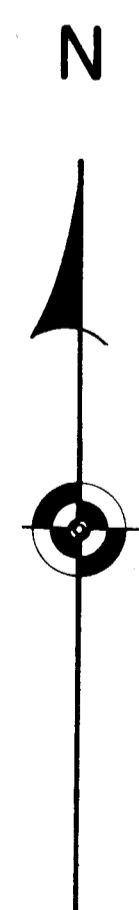

SCALE: 1" = 1200'

DAVIS ENGINEERING SERVICE, INC.  
P. O. BOX 67 - 576 SPRUCE ST.  
TULSA, OKLAHOMA 74112

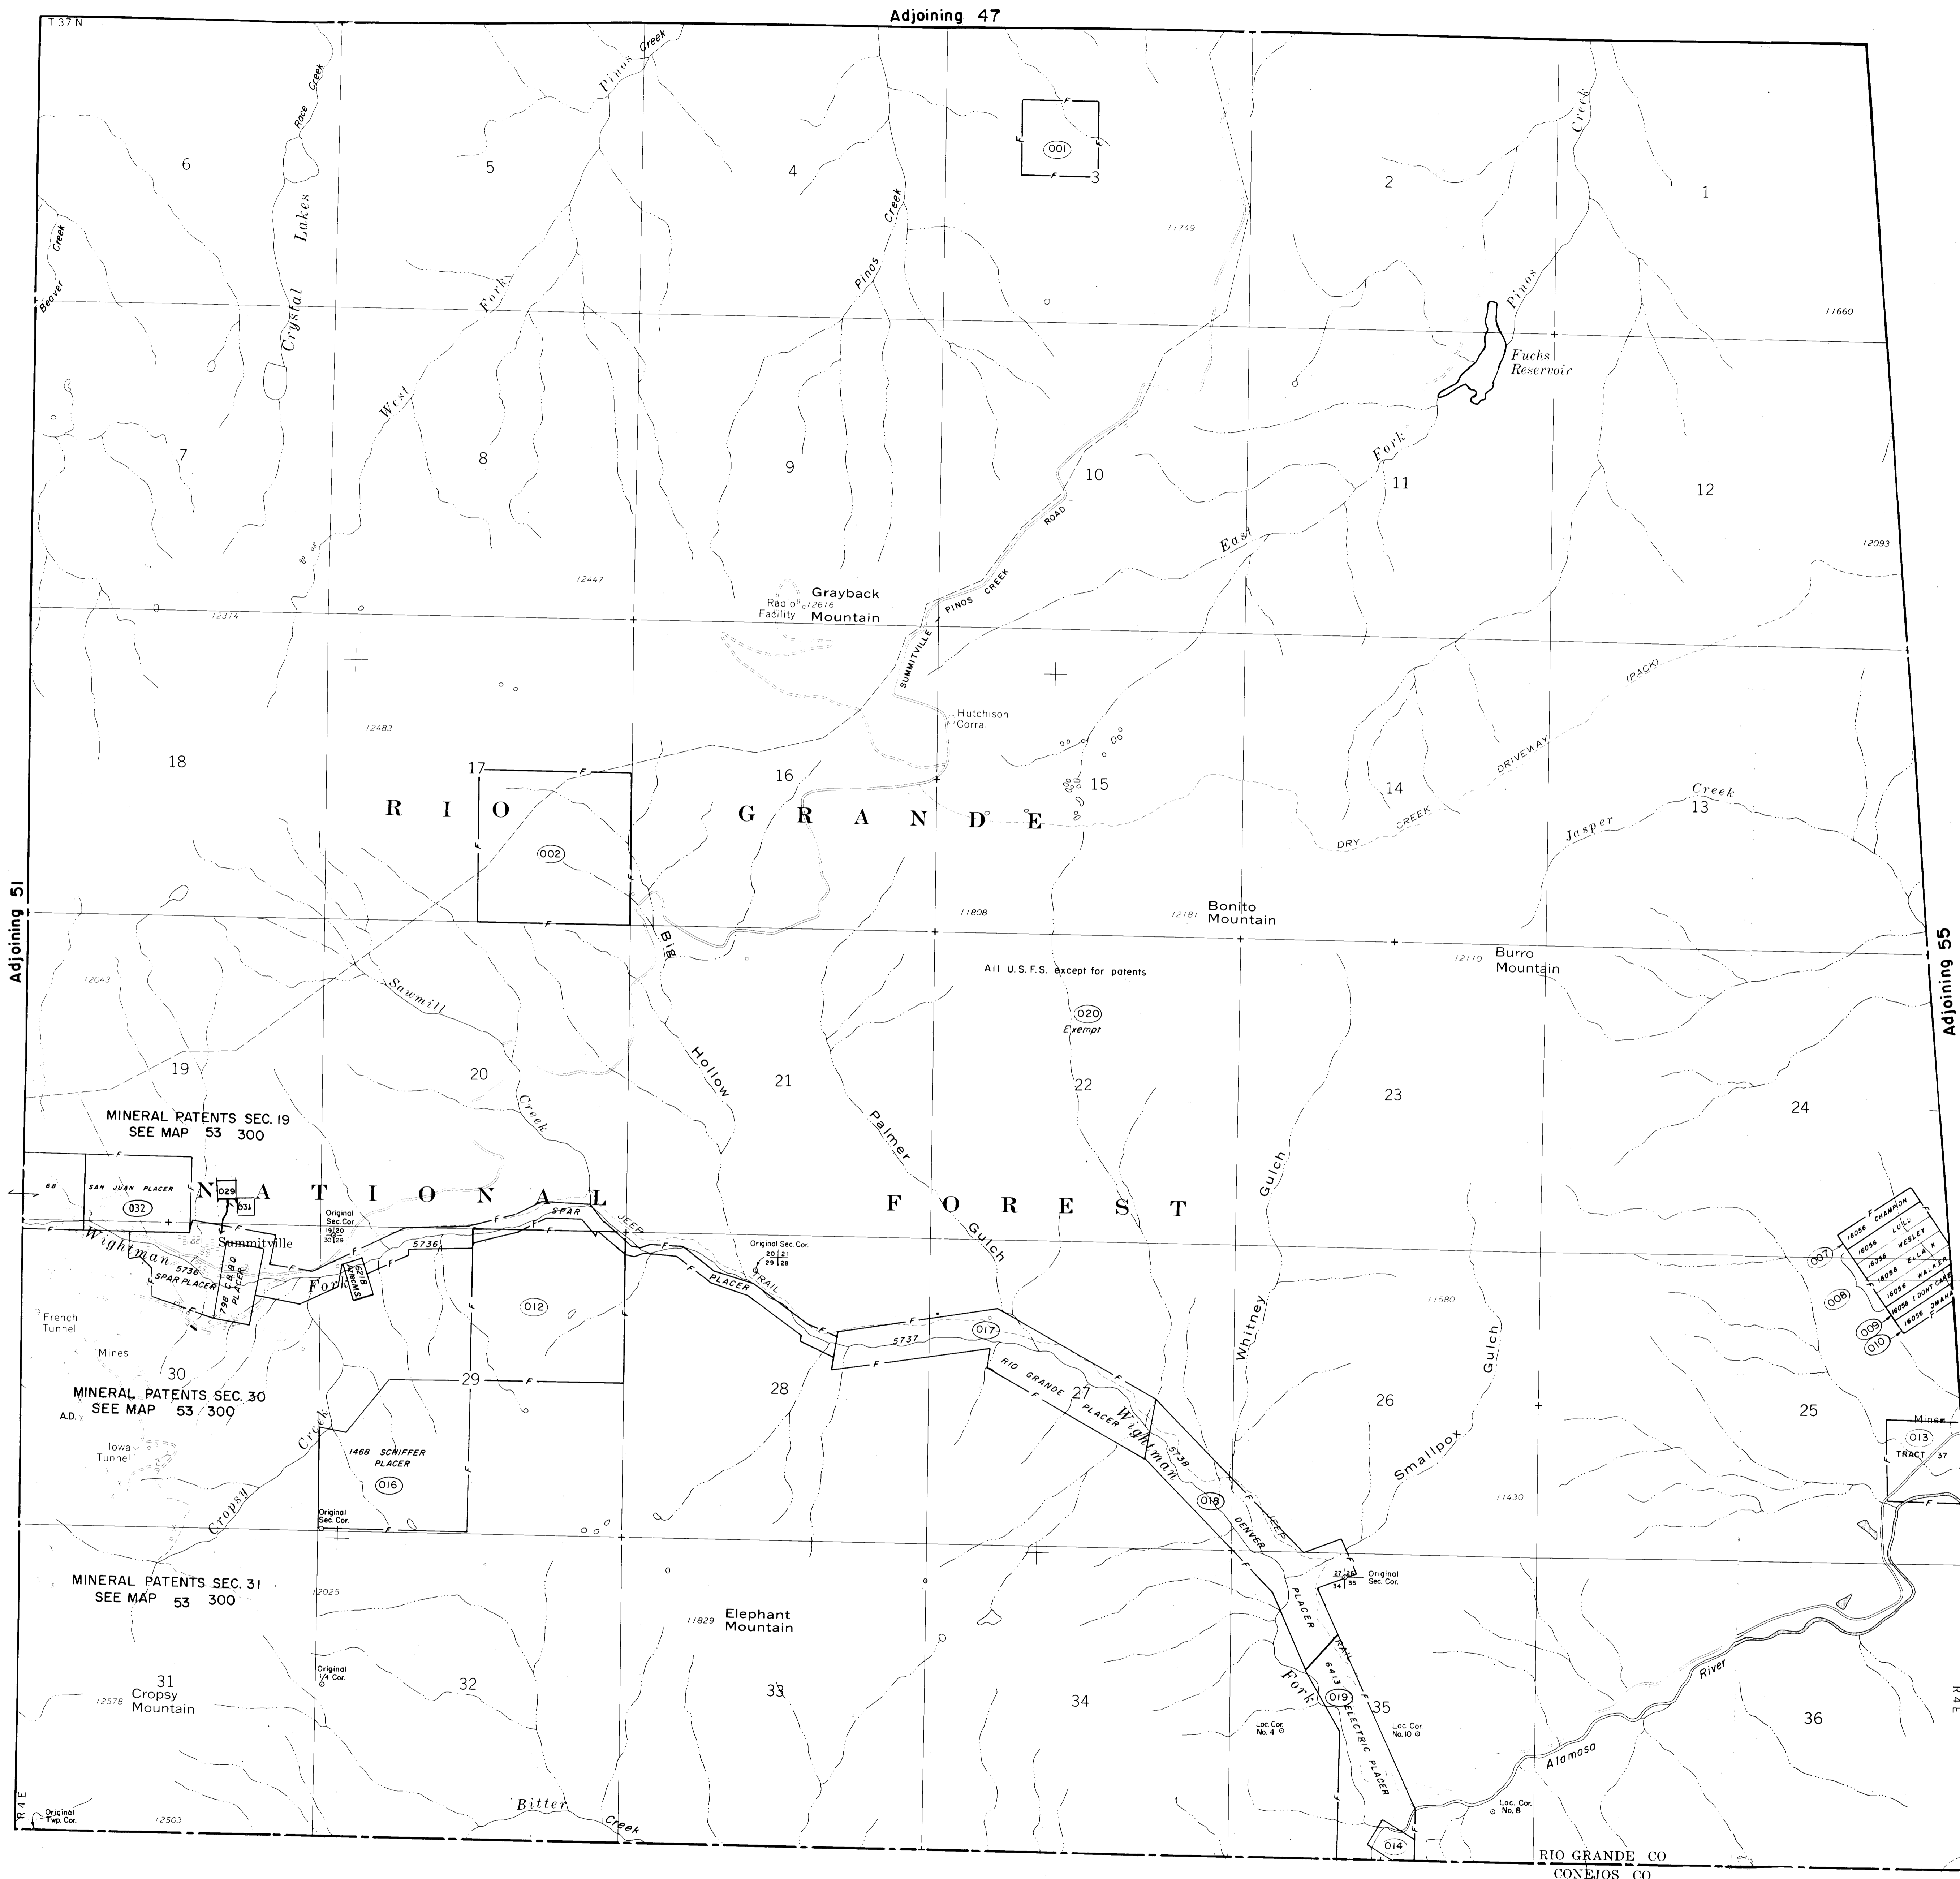

THIS MAP FOR ASSESSMENT PURPOSES ONLY NOT INTENDED TO BE USED FOR LEGAL PURPOSES