


RIO GRANDE COUNTY

DRAWN BY		A.O.D.		DATE 1972-3	
CHECKED BY		C.J.M.		DATE 1972-3	
REVISED					
Date	By	Remarks			
7-15-74	JL				
8-18-74	EB				
3-31-80	EB				
2-16-84	EB				
01-22-89	DA				
2-24-20	DA				
1-2018	NVS				

R 3 E					
T 37 N	09				
	21	19	17	15	13
	23	27	29	31	33
	49	47	43	41	39
	51	53	55	59	61
					63
COUNTY INDEX					


6	5	4	3	2	1
7	8	9	10	11	12
18	17	16	15	14	13
19	20	21	22	23	24
30	29	28	27	26	25
31	32	33	34	35	36
TOWNSHIP INDEX					

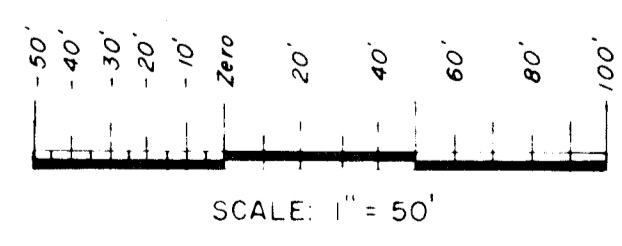

JAVIS ENGINEERING SERVICE, INC.
P. O. BOX 67 - 576 SPRUCE ST.
DEL NORTE, COLORADO 81132

55 - 30

53 - 25

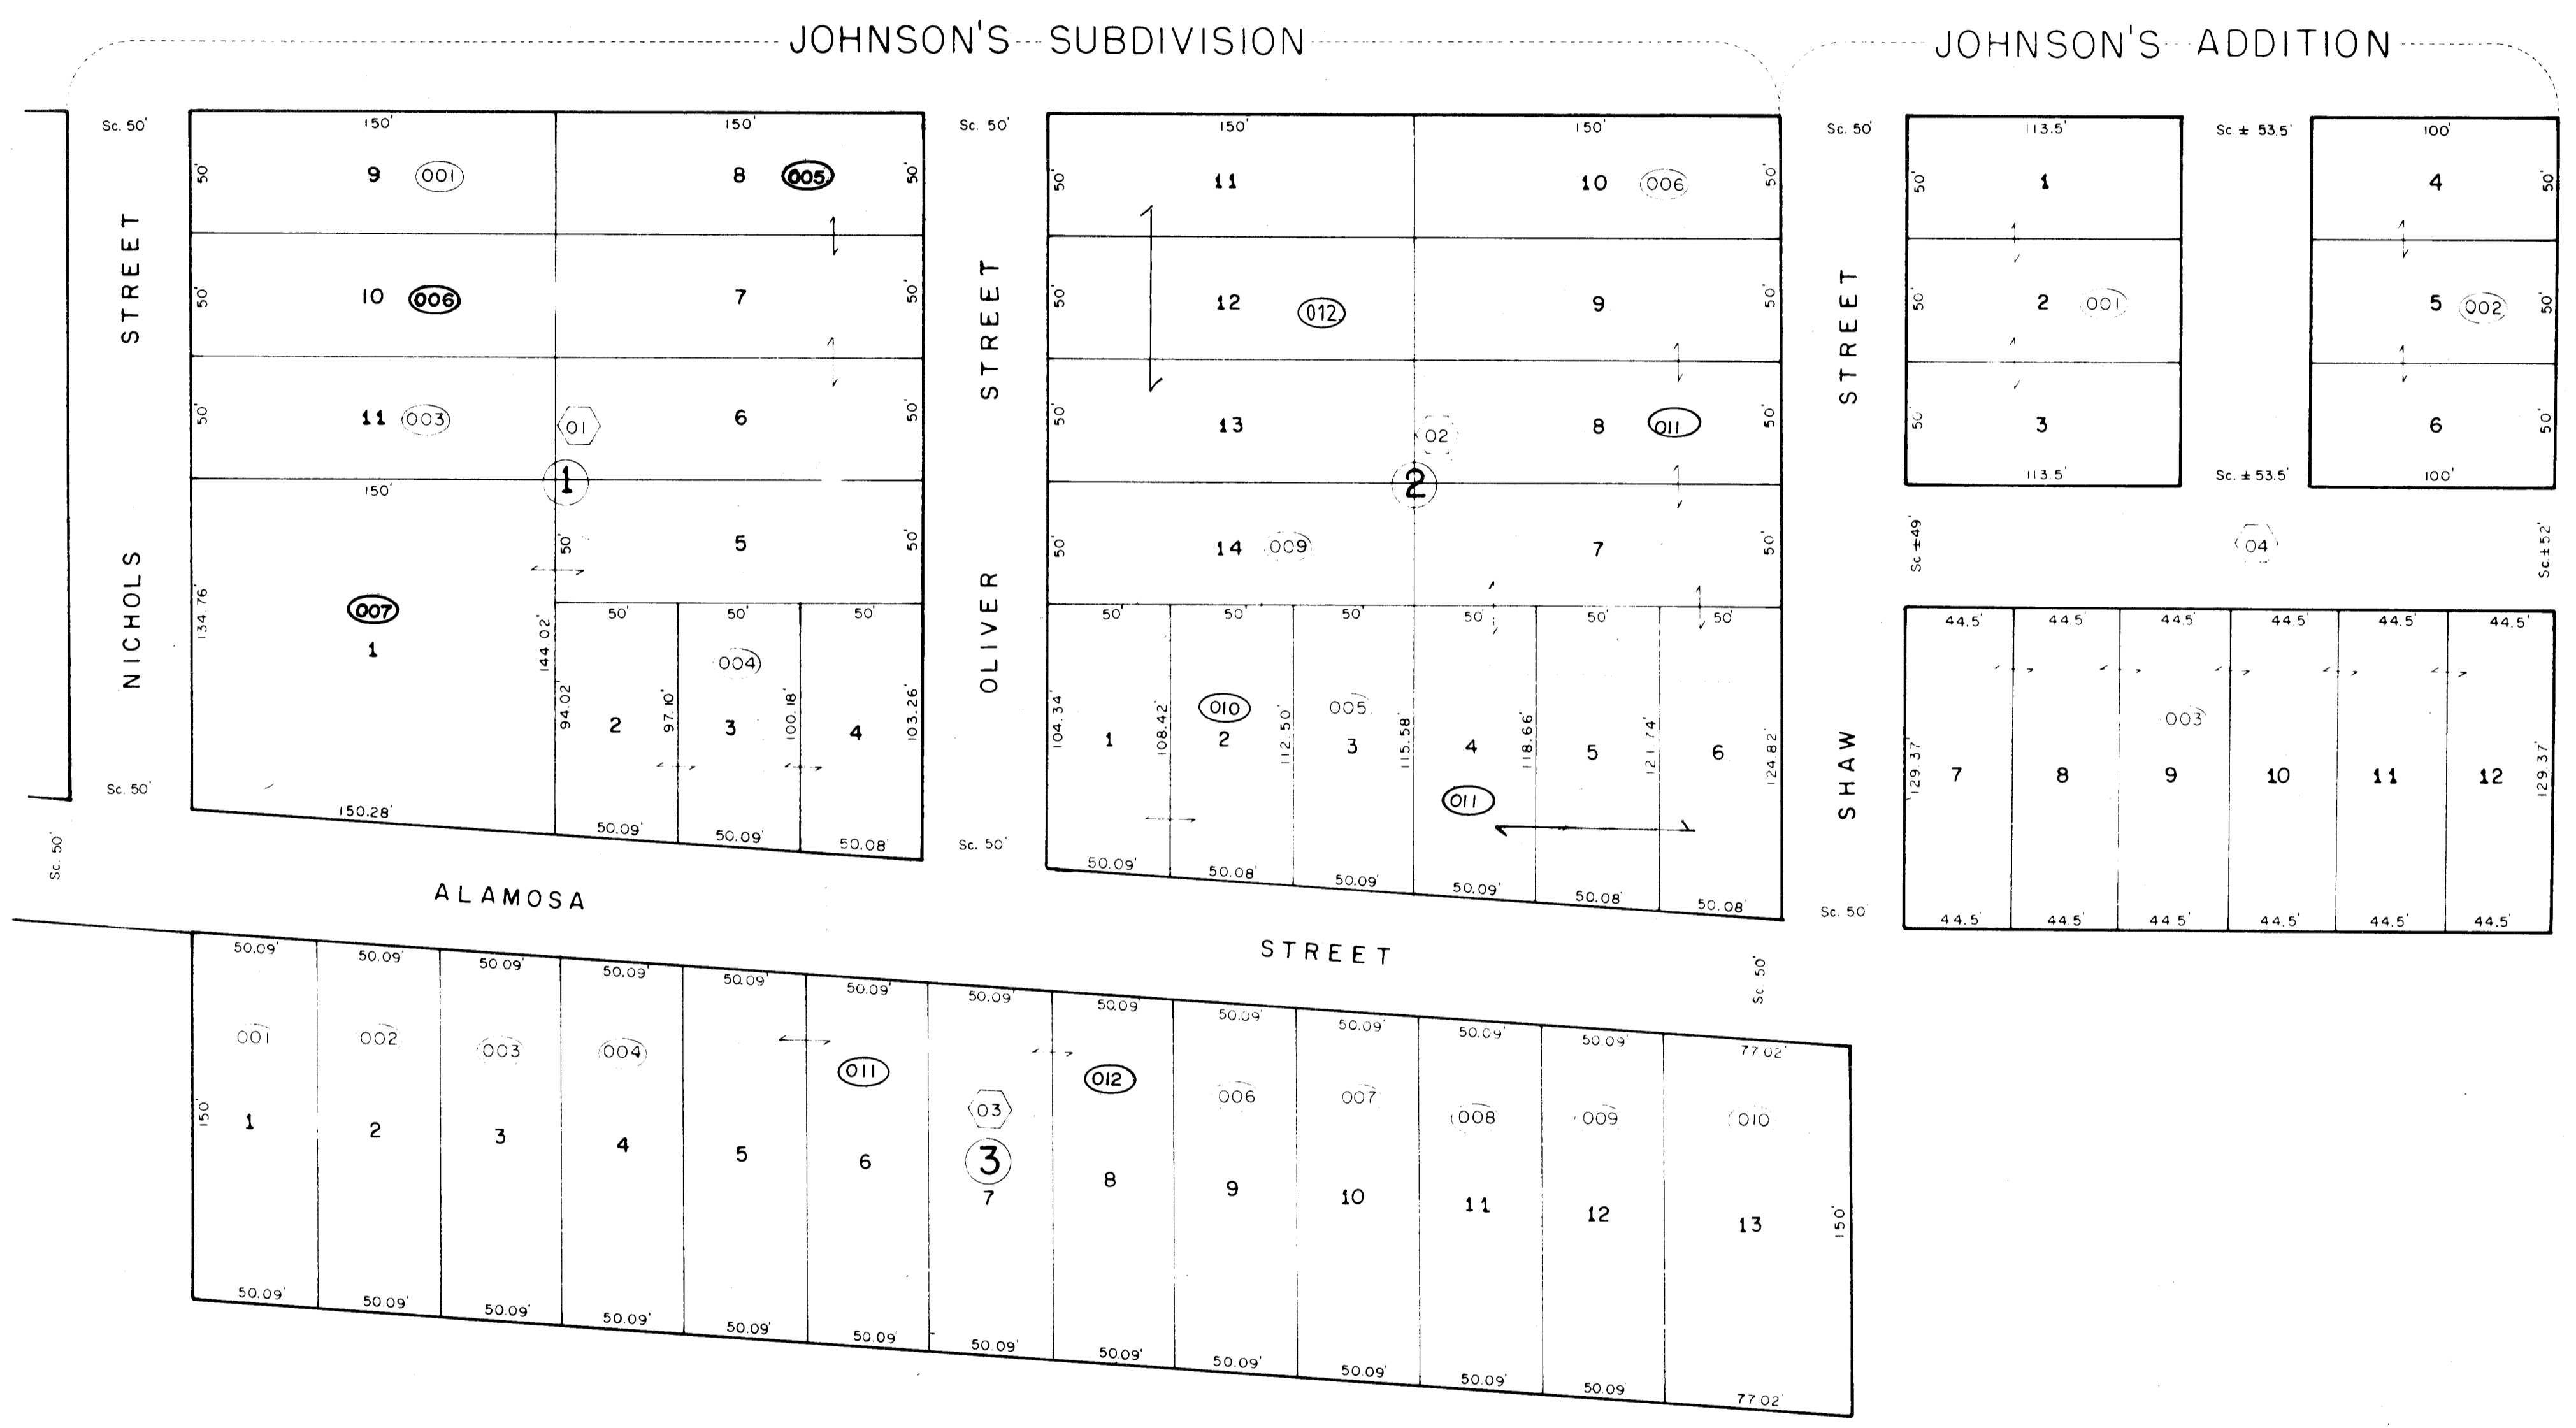

55 - 30

For more detail see plat on file in the office of the County Clerk and Recorder.

55 - 300
FR. LOT 10, SEC. 30, T. 37 N., R. 5 E.

THIS MAP FOR ASSESSMENT
PURPOSES ONLY NOT INTENDED
TO BE USED FOR LEGAL PURPOSES

55 - 30