


RIO GRANDE COUNTY

DRAWN BY	A.O.D.	DATE	1972-3
CHECKED BY	C.J.M.	DATE	1972-3
REVISED			
Date	By	Remarks	
9-25-77	TL	3-7-02 DA	
5-7-78	TL	12-19-06 ES	
3-31-80	EB	12-18-07 ES	
1-19-82	EB	01-07-13 ES	
2-10-83	EB	1-22-20 MS	
2-17-84	EB		
1-15-87	EB		
2-28-83	DM		
8-14-90	OM		
2-2-94	up date		
01-22-99	DA		
2-27-00	DA		
1-14-05	ba		

R 3 E			R 4 E		
09					
21	19	17	15	13	11
28	26	27	29	31	33
49	47	45	43	41	39
51	53	55	57	59	61
COUNTY INDEX					


6	5	4	3	2	1
7	8	9	10	11	12
18	17	16	15	14	13
19	20	21	22	23	24
30	29	28	27	26	25
31	32	33	34	35	36
TOWNSHIP INDEX					

N

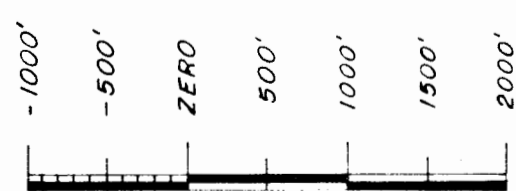

SCALE: 1" = 1200'

DAVIS ENGINEERING SERVICE, INC.
P. O. BOX 67 - 576 SPRUCE ST.
DEL NORTE, COLORADO 81132

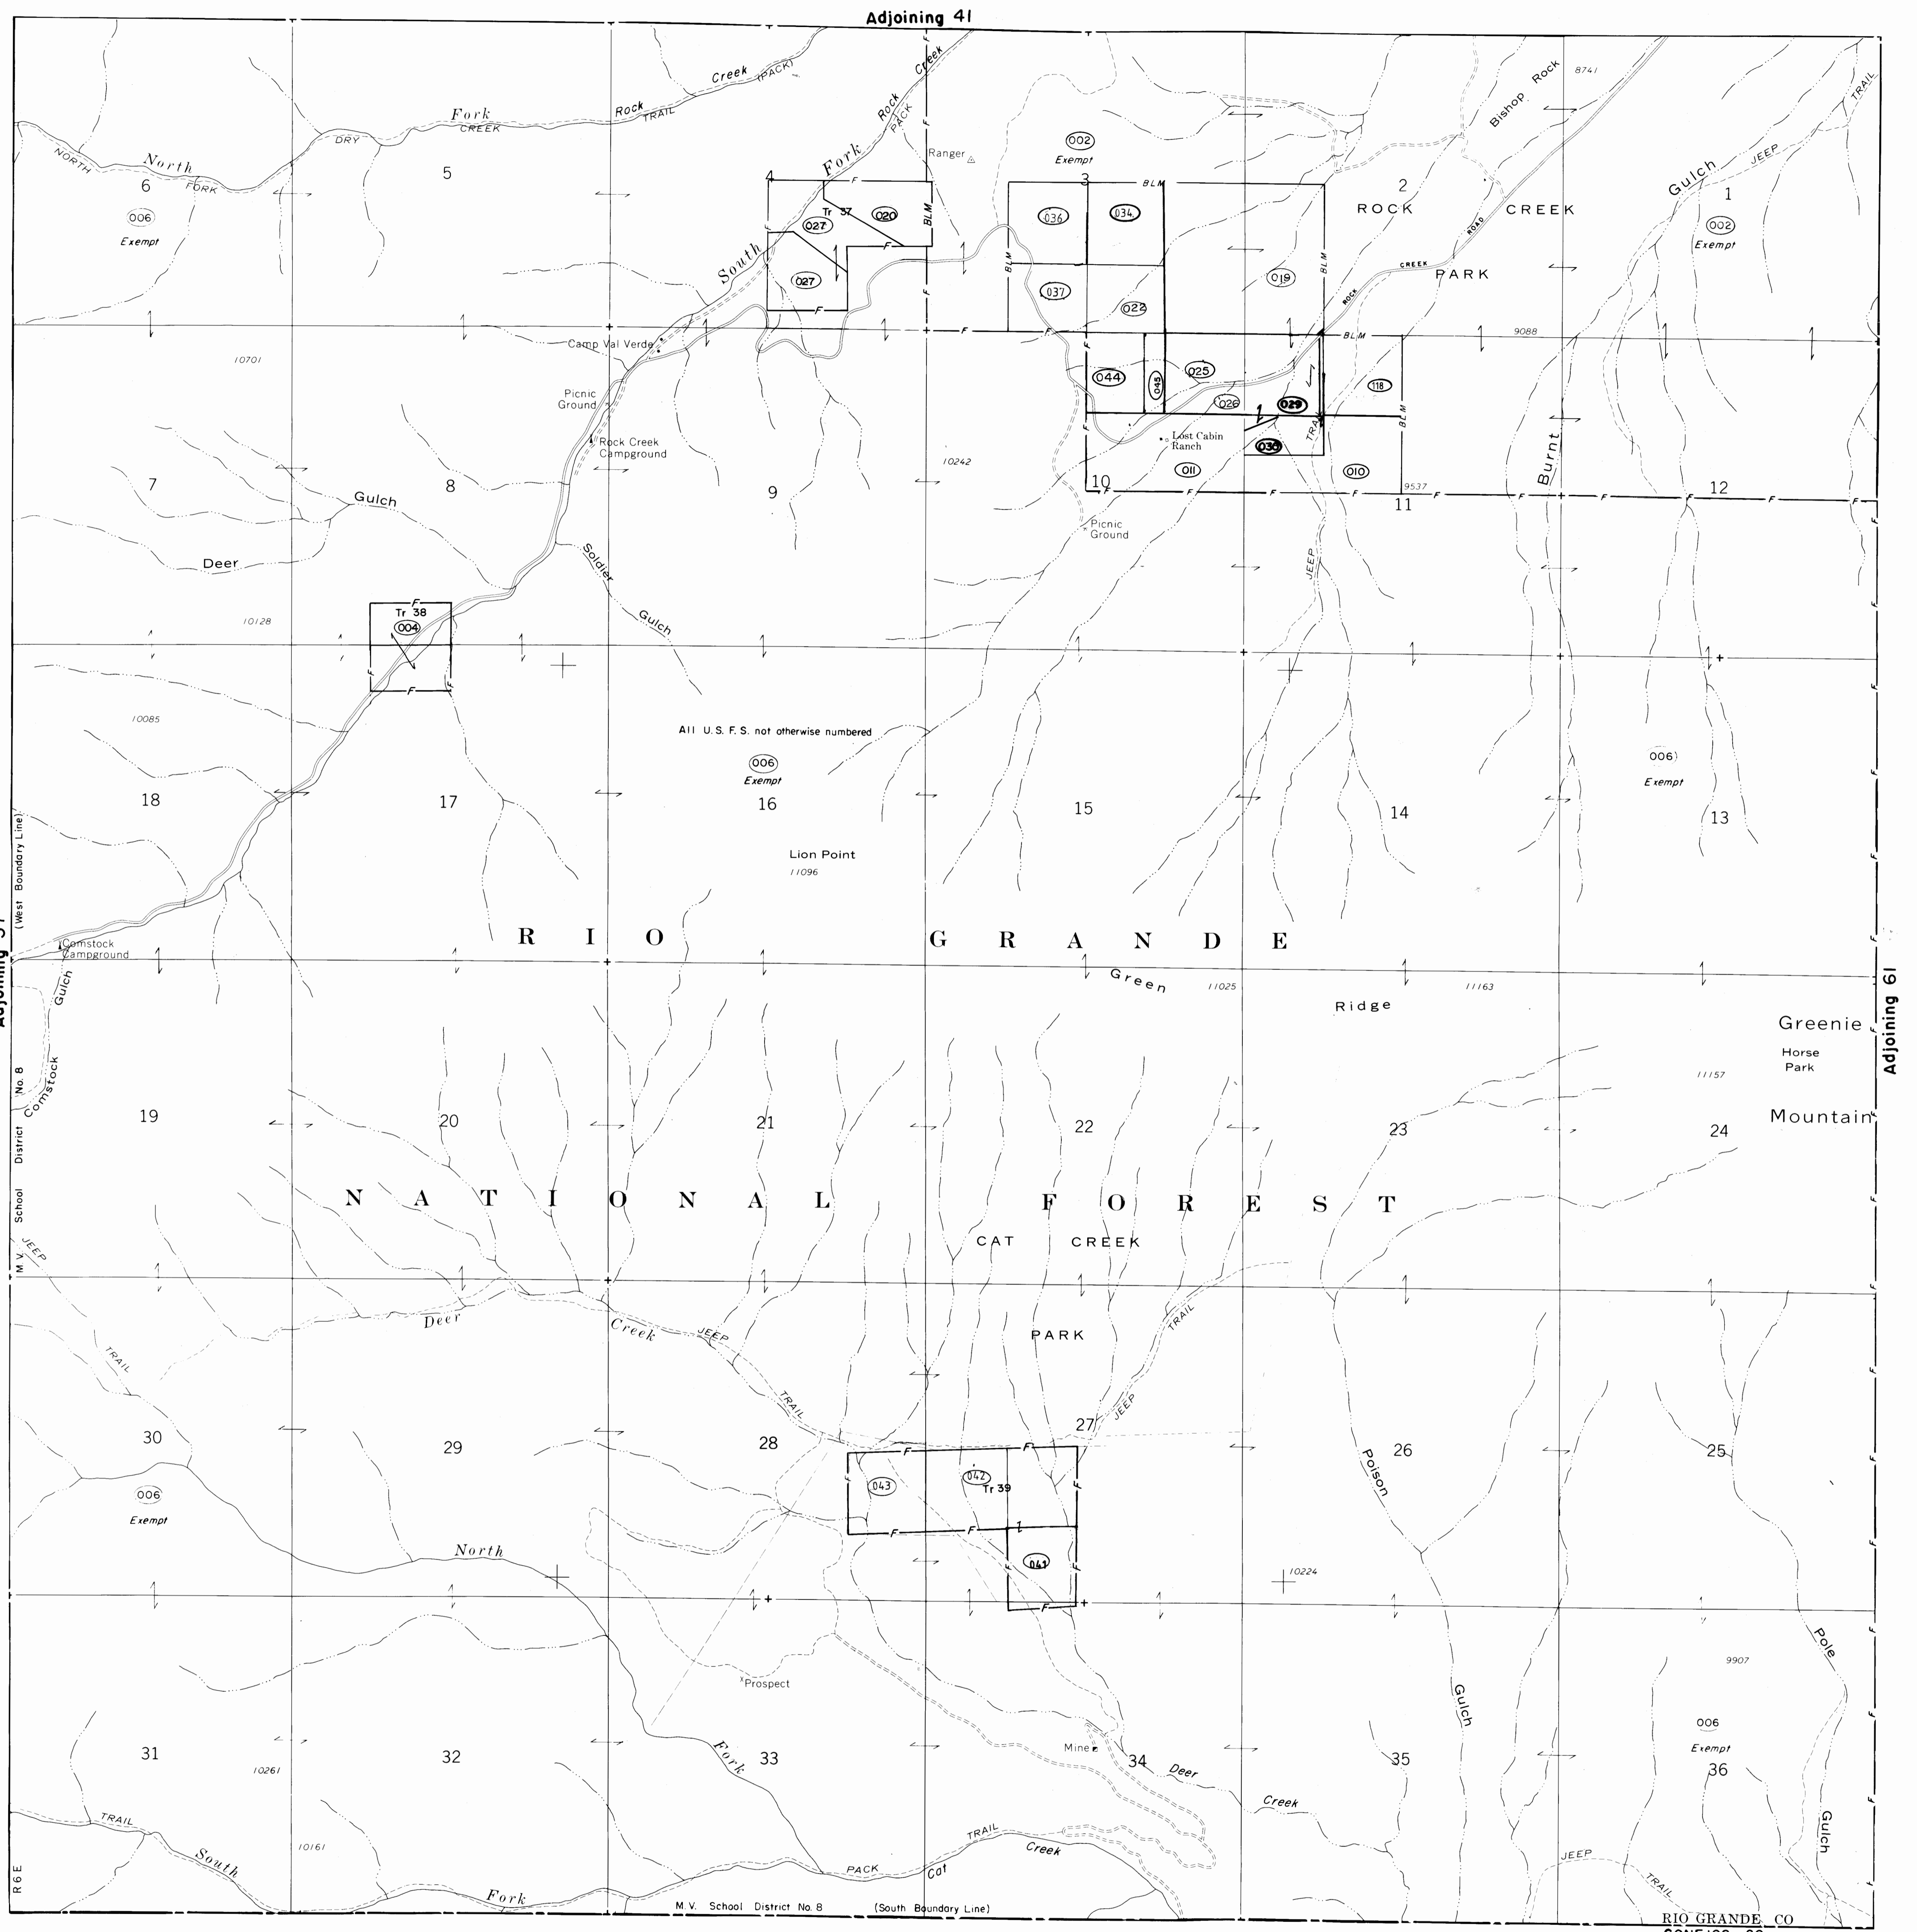

RIO GRANDE CO
CONEJOS CO.

59

T.37N.,R.6E.

THIS MAP FOR ASSESSMENT PURPOSES ONLY NOT INTENDED TO BE USED FOR LEGAL PURPOSES

Last parcel number used 1045