

# RIO GRANDE COUNTY

DRAWN BY A.O.D. DATE 1972-3  
 CHECKED BY C.I.M. DATE 1972-3


Date	By	Remarks
1-18-77	TL	1-25-89 DM
1-24-77	TL	2-7-89 DM
7-27-76	EB	7-11-90 DM
9-7-77	EB	12-20-90 DM
7-26-78	EB	10-21-91 DM
3-3-80	EB	12-14-92 DM
1-12-81	EB	12-2-93 DM
1-6-82	EB	12-19-94 DM
1-12-83	EB	12-21-95 DM
1-12-84	EB	02-13-97 DM
12-5-84	EB	12-11-97 DM
12-16-86	ES	11-10-16 MS
11-16-87	ES	11-5-89 MS
11-16-87	ES	1-31-22 MS
08-22-16	ES	1-2-88 RW

09	10	11
21	19	17
23	27	29
49	47	43
51	53	55

COUNTY INDEX

6	7	8	9	10	11	12
18	17	16	15	14	13	12
20	21	22	23	24	25	26
30	29	28	27	26	25	24
31	32	33	34	35	36	37

TOWNSHIP INDEX

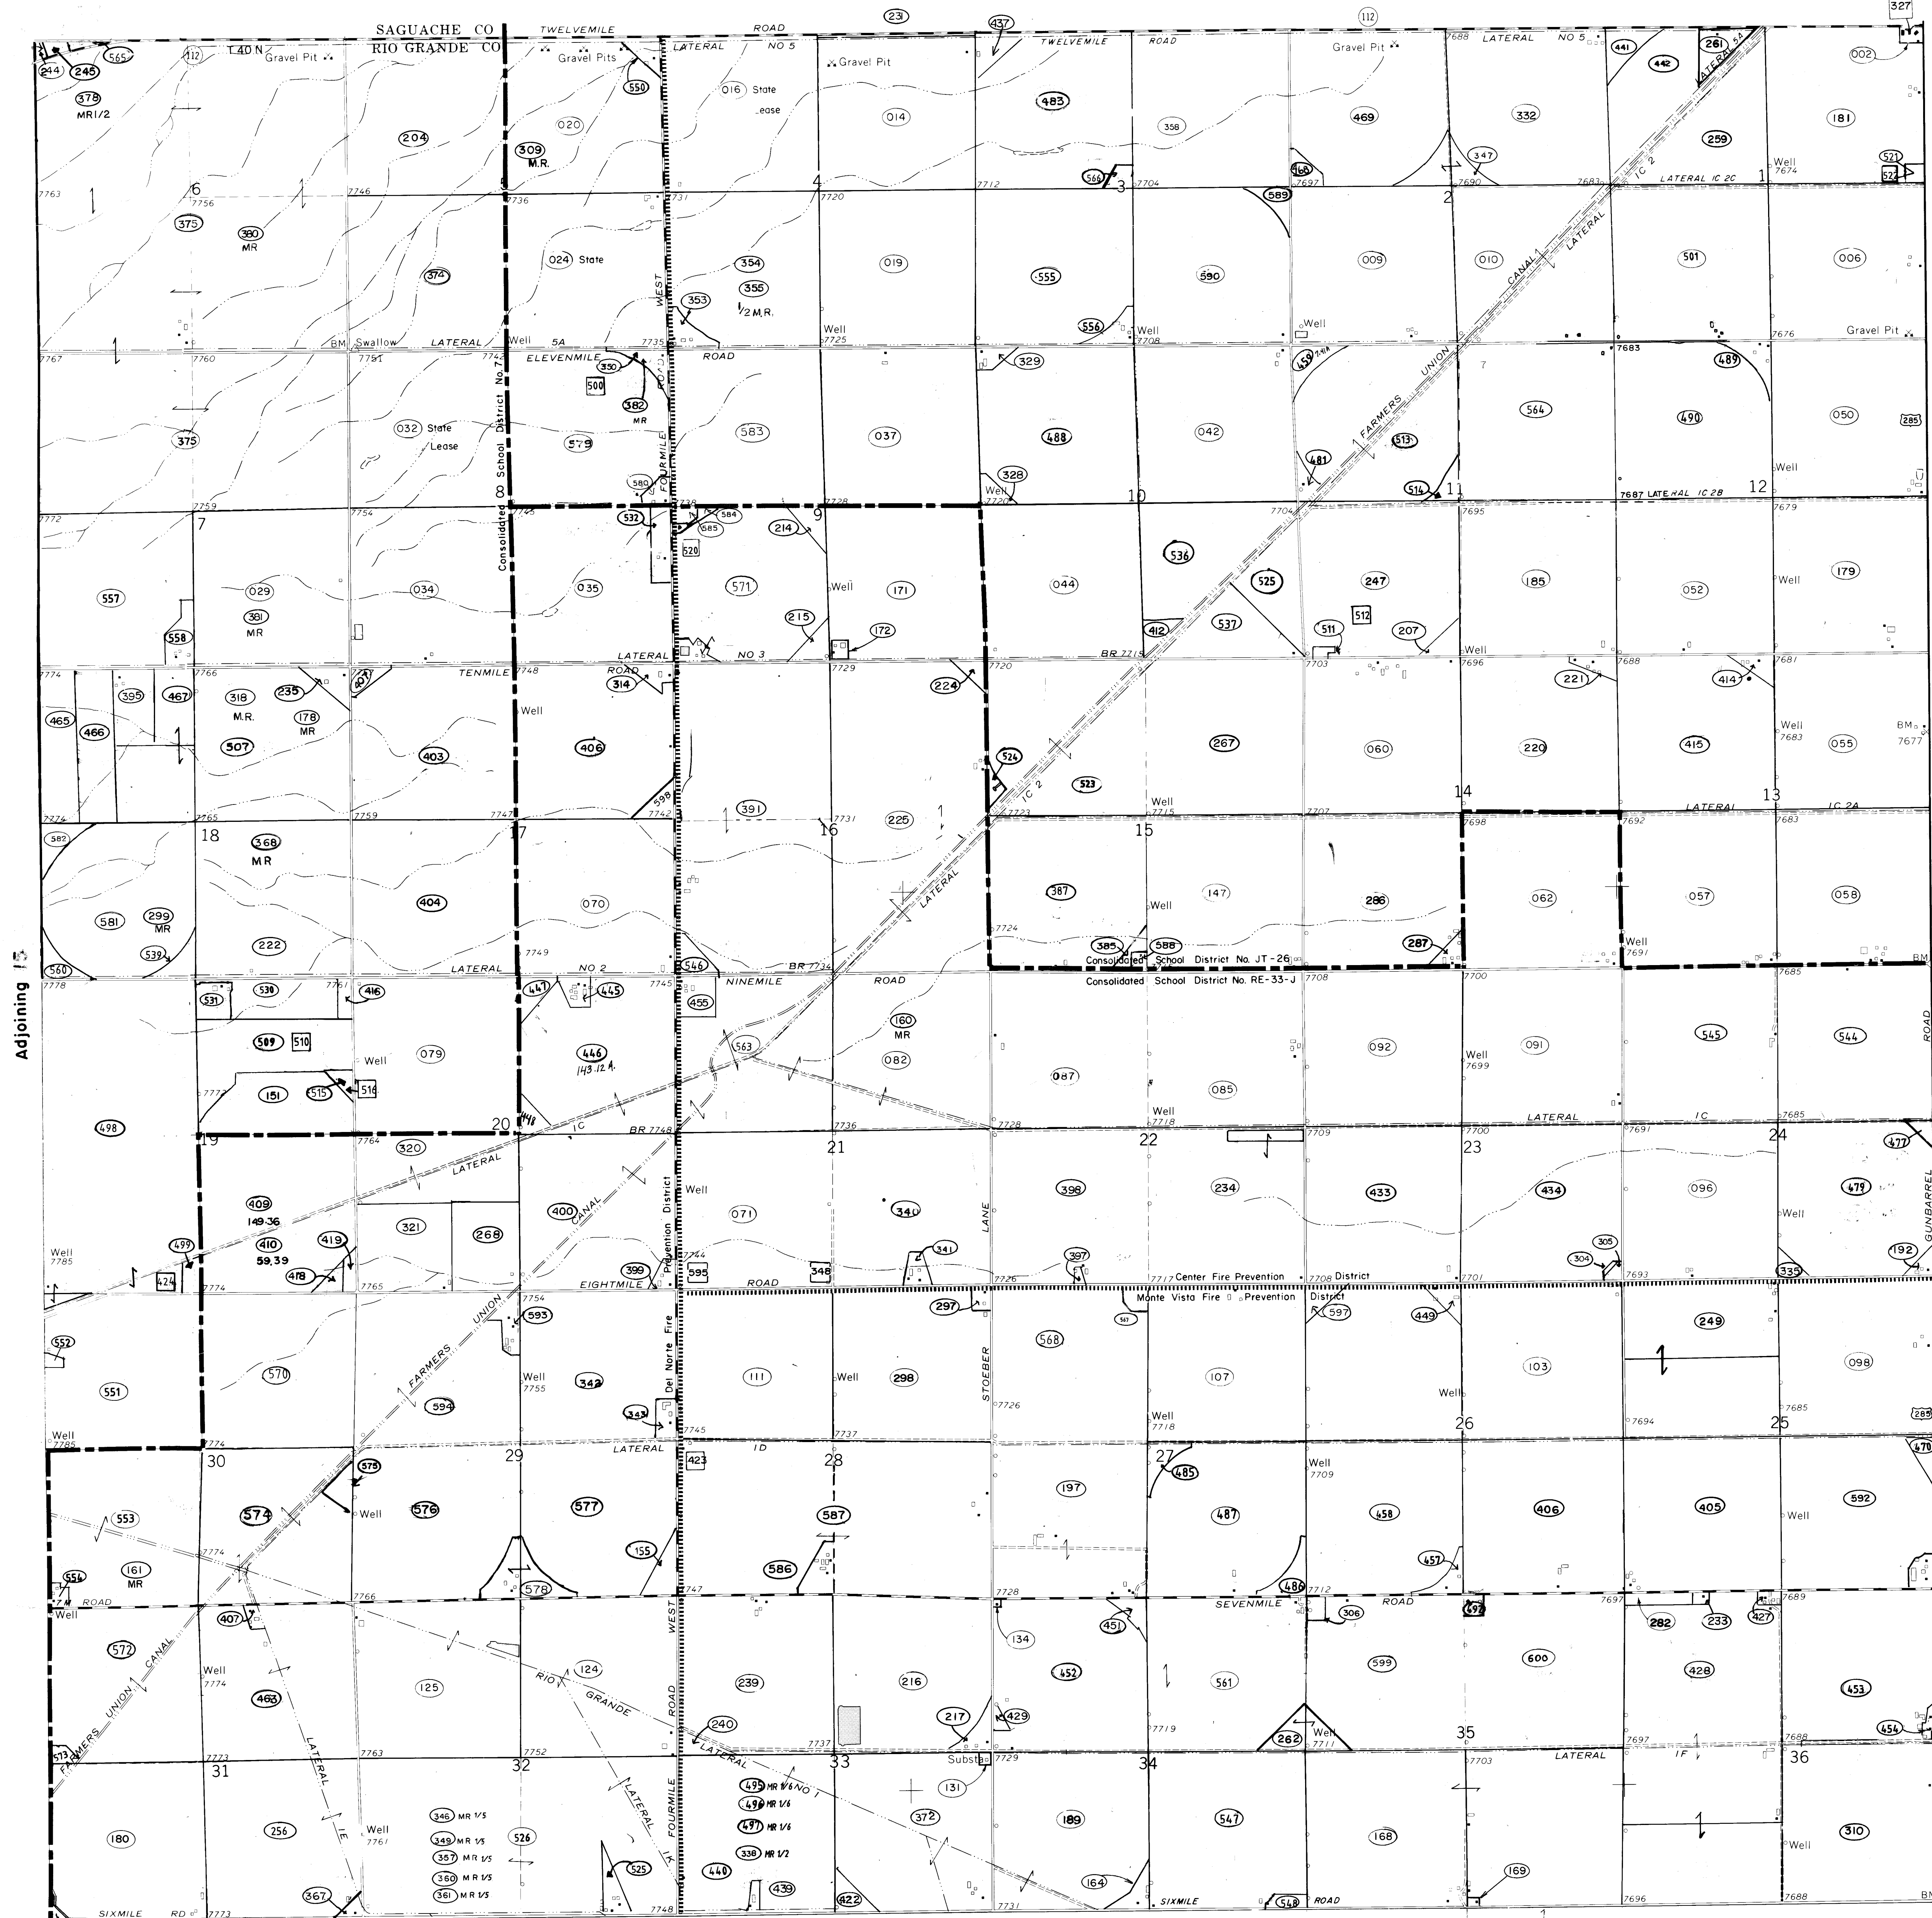

Adjoining 33

SCALE: 1" = 1200'

DAVIS ENGINEERING SERVICE, INC.  
 P. O. BOX 67 - 576 SPRUCE ST.  
 DEL. NORTE, COLORADO 81132

THIS MAP FOR ASSESSMENT PURPOSES ONLY. NOT INTENDED TO BE USED FOR OTHER PURPOSES.