
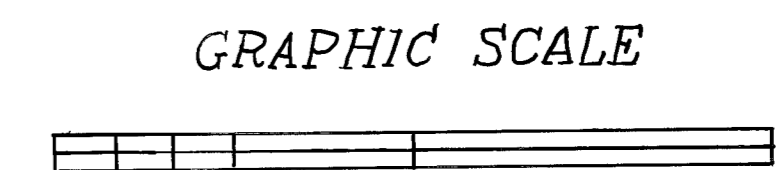
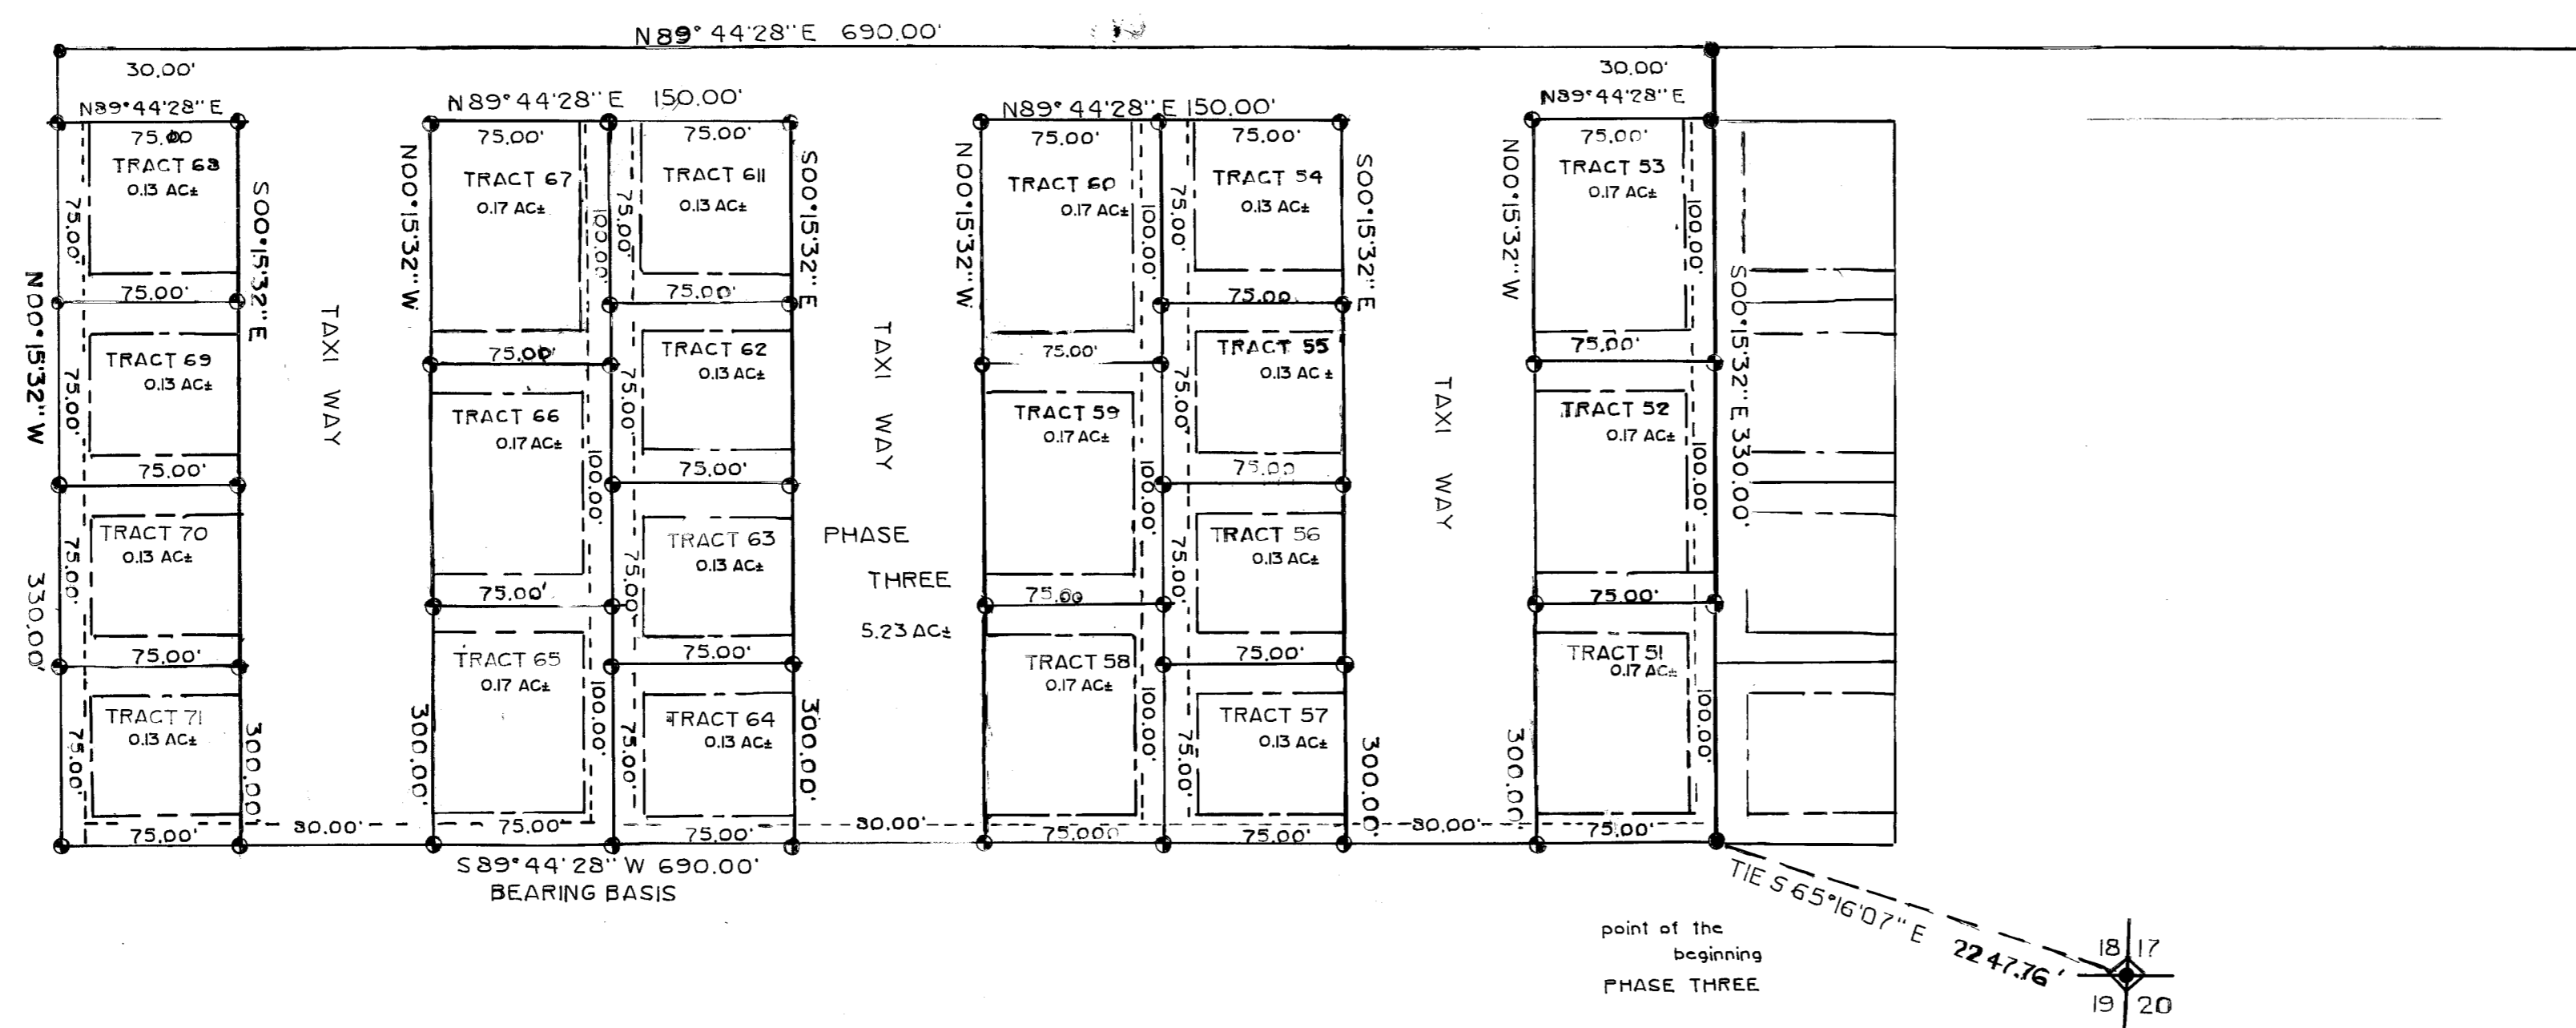


INDIAN HEAD HANGARS PHASE THREE

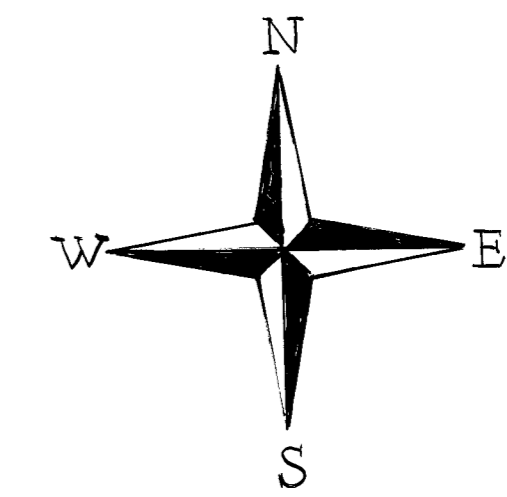

| LEGEND | |
|----------|---|
| | ALIQUOT CORNER AS DESCRIBED |
| | FOUND NO. 4 REBAR W/ 2\" ALUM. CAP PLS NO. 22583 |
| | SET 24\" NO. 4 REBAR W/ 2\" ALUM. CAP PLS NO. 38317 |
| PARCEL I | TRACT NUMBER |
| | PARCEL NUMBER |
| | BOUNDARY OF PARCEL |
| | LOT LINE |
| | ADJACENT LOT LINE |
| | 12.5' BUILDING SETBACK LINE |
| | TIE LINE |
| | EASEMENT AS DESCRIBED |

| DRAWN 12-29-22 MS | |
|-------------------|----------|
| DATE EDITED | INITIALS |
| | |
| | |
| | |

15-184-03