

RIO GRANDE COUNTY

DRAWN BY AOD DATE 1972-3		
CHECKED BY CVM DATE 1972-3		
REVISED		
Date	By	Remarks
7-18-74	JF	1-25-06 jm
9-12-75	EB	12-12-06 jm
7-27-76	EB	11-29-09 ES
9-7-77	EB	1-3-19 BW
3-4-80	EB	2-1-22 MS
1-3-81	EB	
1-12-83	EB	
12-10-84	EB	
12-25-85	BO	
1-14-88	EB	
10-21-91	DM	
12-22-96	DM	
01-05-04	DA	


R. 3 E				R. 6 E	
T. 40 N	09	15	15	15	11
	21	19	17	15	13
	23	21	27	29	31
	49	47	45	41	39
T. 39 N	51	53	55	57	63

COUNTY INDEX


6	5	4	3	2	1
7	8	9	10	11	12
18	17	16	15	14	13
19	20	21	22	23	24
30	29	28	27	26	25
31	32	33	34	35	36

TOWNSHIP INDEX

N

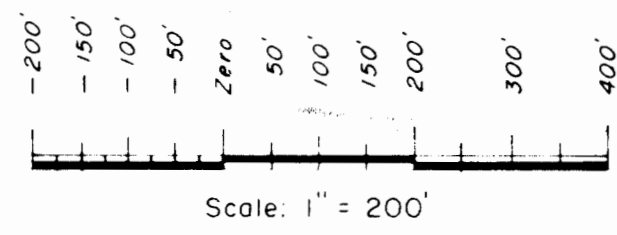

JOHN ENGINEERING SURVEY, INC.
P.O. BOX 87 - 576 N. RIVER ST.
DENVER, COLORADO 80202

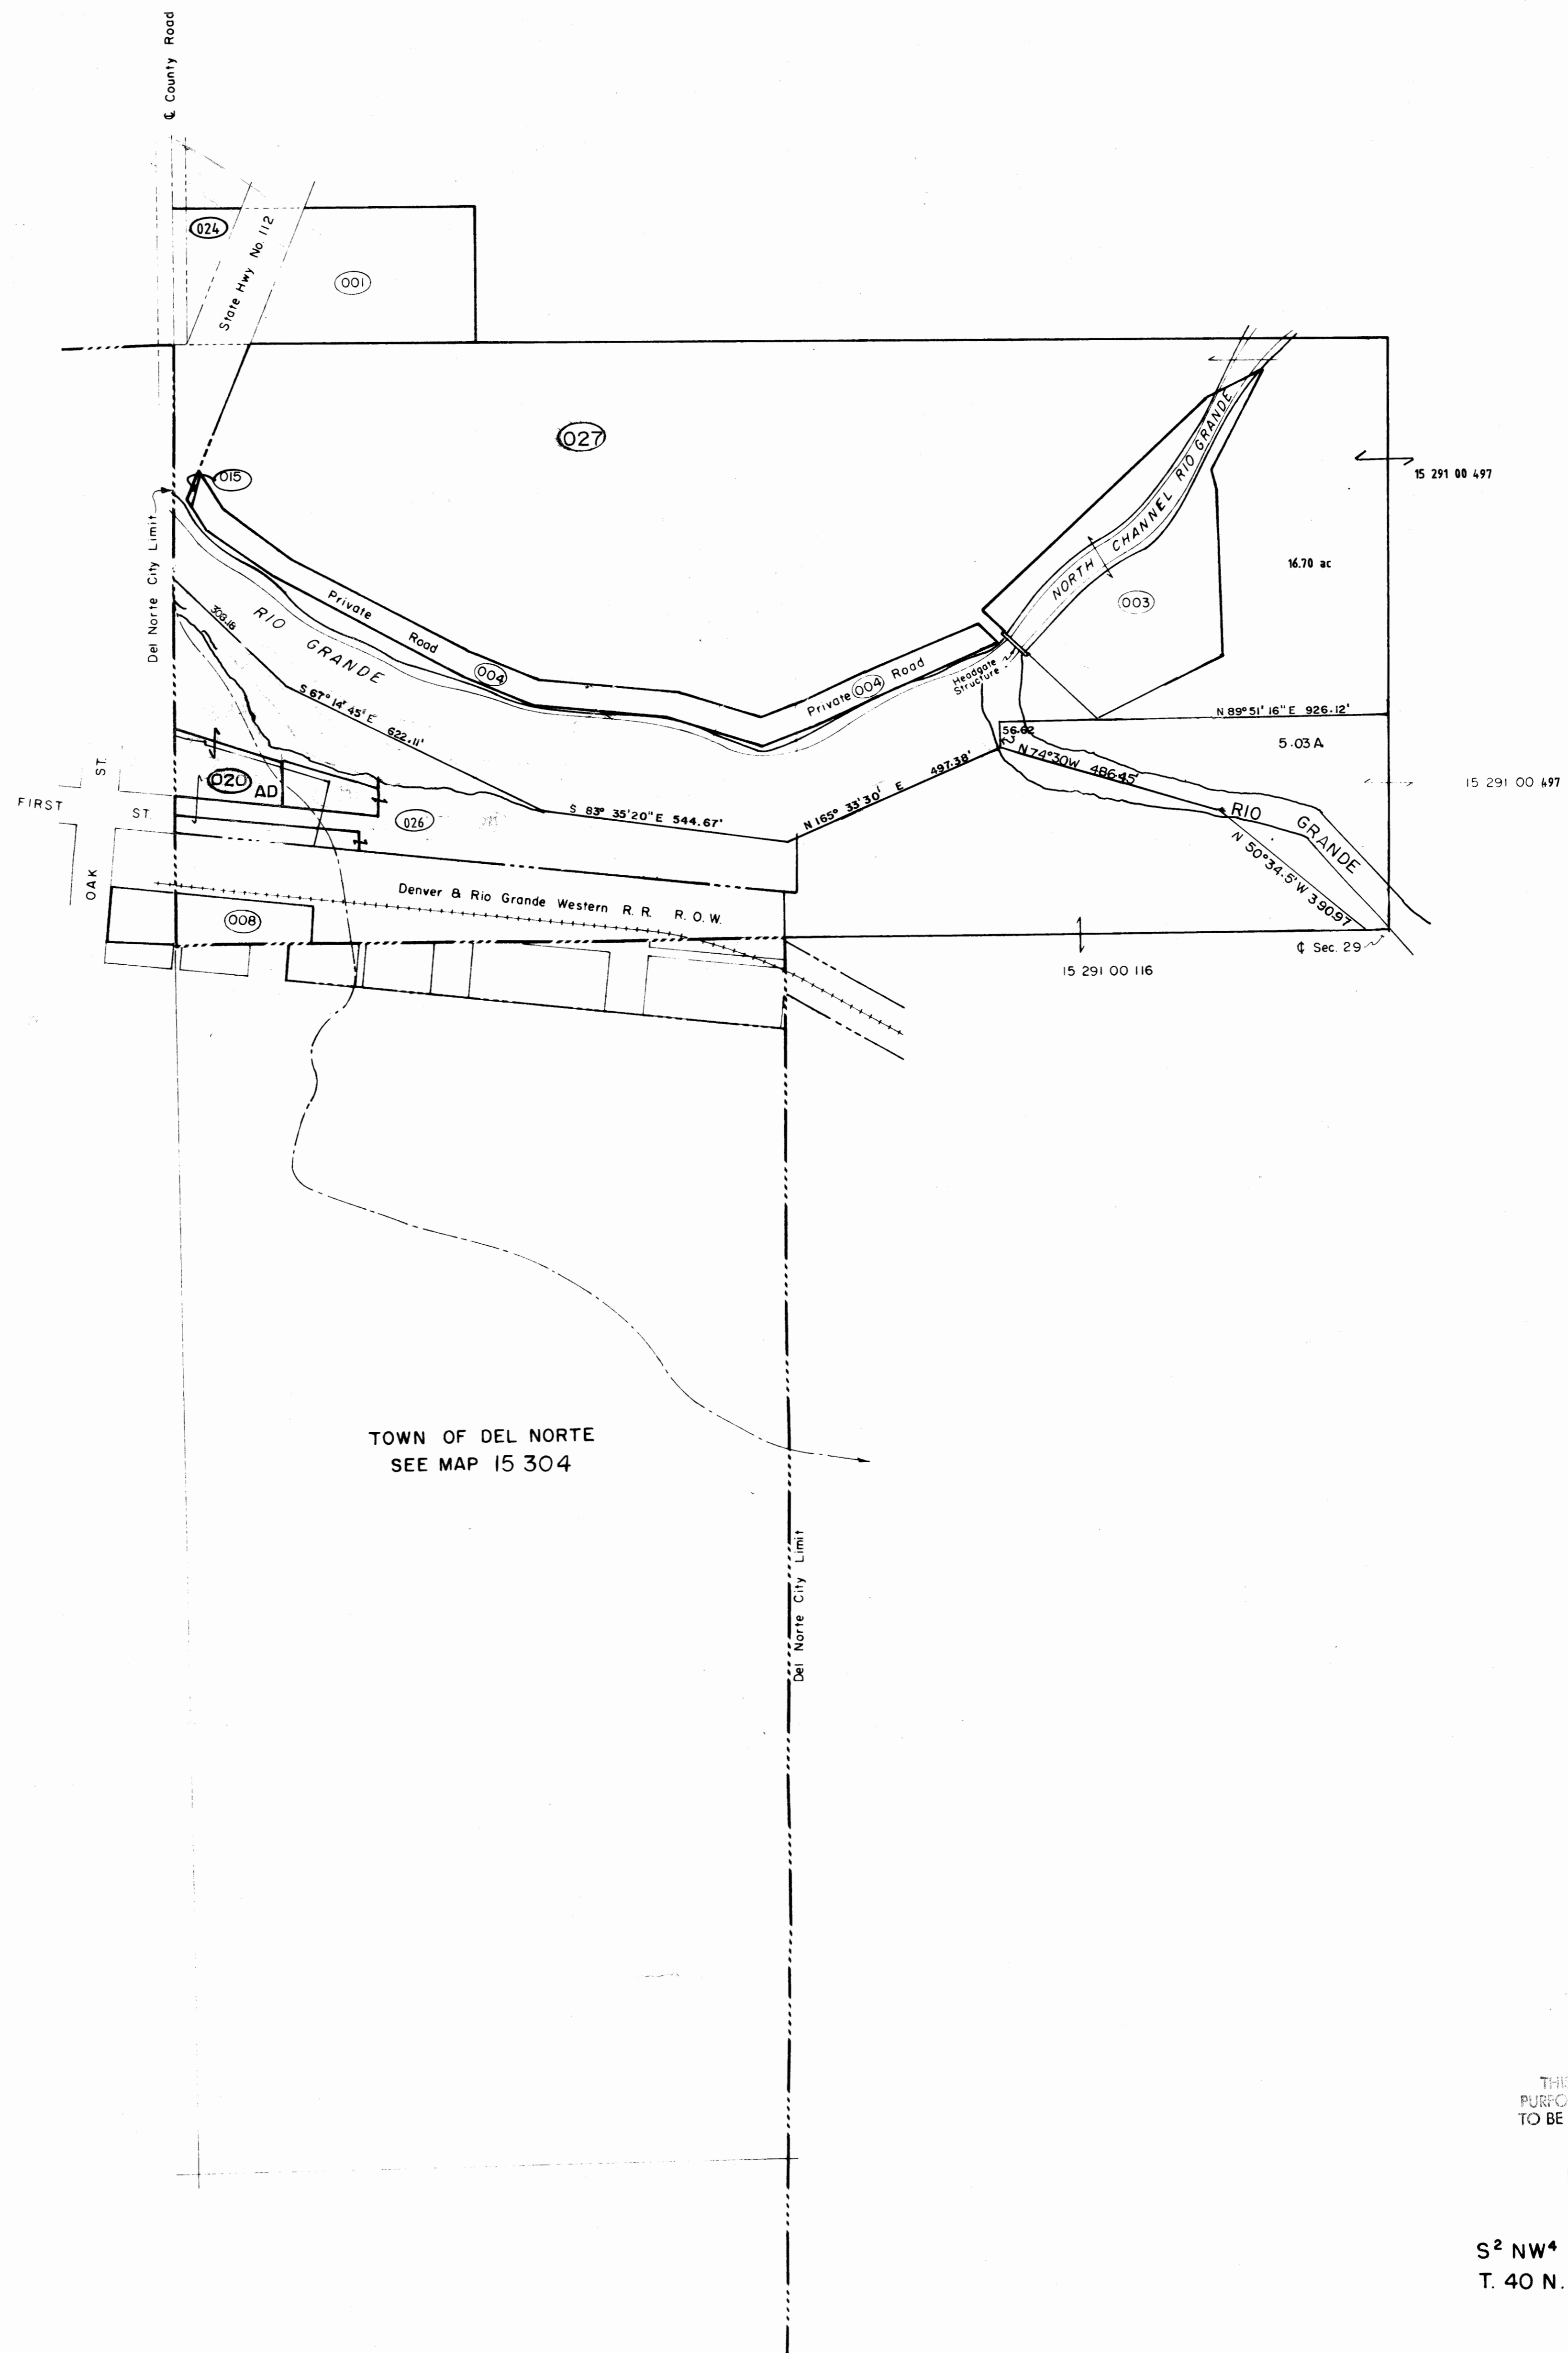

TOWN OF DEL NORTE
SEE MAP 15 304

THIS MAP FOR ASSESSMENT
PURPOSES ONLY NOT INTENDED
TO BE USED FOR LEGAL PURPOSES

15 292

S²NW⁴ Sec. 29
T. 40 N., R. 6 E.