

09
T. 41 N., R. 3 E.

RIO GRANDE COUNTY


DRAWN BY <i>A.O.D.</i> DATE <i>1972-3</i>		
CHECKED BY <i>C.J.M.</i> DATE <i>1972-3</i>		
REVISED		
Date	By	Remarks
2-20-80	ES	
12-5-84	ES	
11-22-11	ES	
12-16-13	ES	
08-29-14	ES	
11-26-15	ES	

R 3 E		R 4 E	
21	19	17	15
23	27	29	31
49	47	45	43
51	53	55	57

COUNTY INDEX


6	5	4	3	2	1
7	8	9	10	11	12
18	17	16	15	14	13
19	20	21	22	23	24
30	29	28	27	26	25
31	32	33	34	35	36

TOWNSHIP INDEX

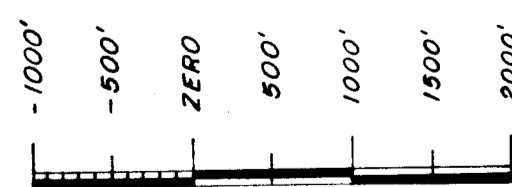

SCALE: 1" = 1200'

DAVIS ENGINEERING SERVICE, INC.
P. O. BOX 67 - 576 SPRUCE ST.
DEL NORTE, COLORADO 81132

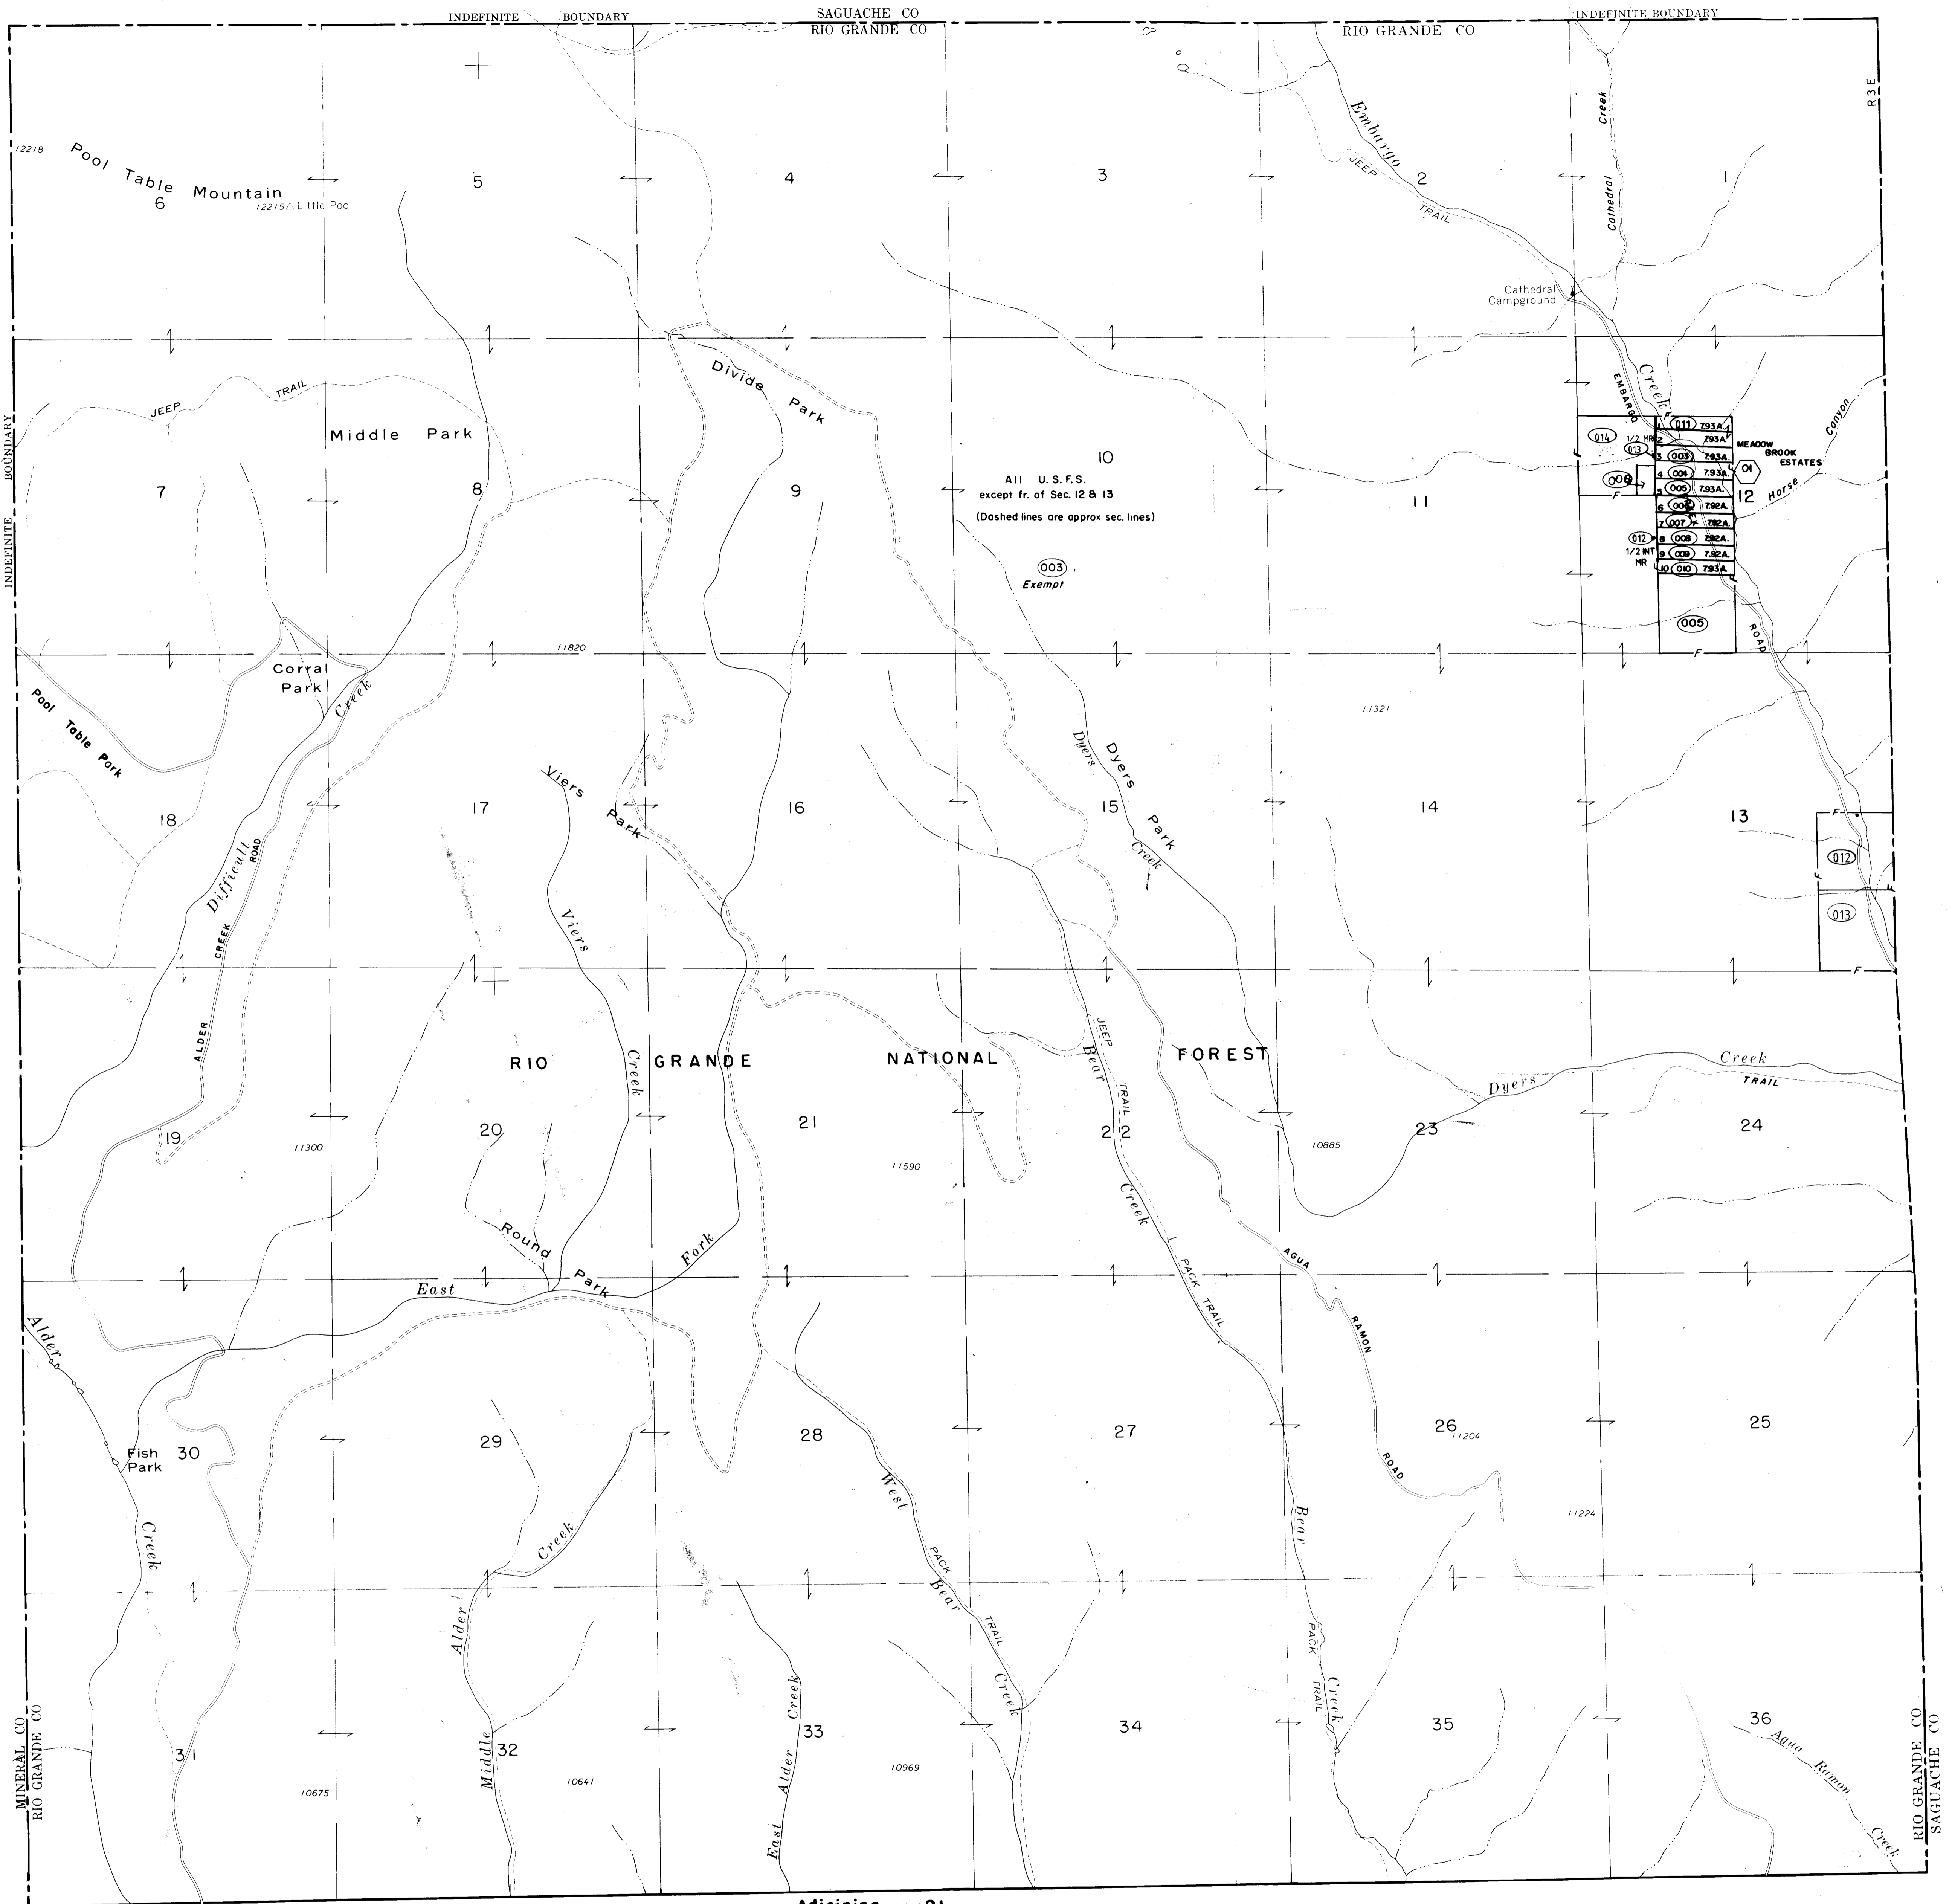

Adjoining 21

THIS MAP FOR ASSESSMENT PURPOSES ONLY

09

T. 41 N., R. 3 E.