

RIO GRANDE COUNTY


DRAWN BY	ADD	DATE	1972-3
CHECKED BY	CJM.	DATE	1972-3
REVISED			
Date	By	Remarks	
7-17-77	JL	F12-88 EB	2-11-88 update
5-4-78	TL	1-23-88 DM	3-11-88 update
7-27-78	EB	7-10-80 DM	
8-30-77	EB	12-20-80 DM	
7-25-78	EB	10-18-81 DM	
8-28-80	EB	12-14-82 DM	1-18-83
1-12-81	EB	12-20-83 DM	1-01-84
1-5-82	EB	12-11-84 DM	1-05-85
1-12-83	EB	12-20-84 DM	1-18-85
1-12-84	EB	12-21-85 DM	12-25-85 FS
12-5-84	EB	02-13-87 DM	12-29-85 FS
12-15-86	EB	12-10-87 DM	11-26-85 ES
12-16-86	EB	11-06-85 MS	11-10-85 MS
08-28-84	ES	1-2-87 MS	1-7-87 MS
1-23-87	MS		

21	19	17	15	13	11
23	27	29	31	33	35
43	47	49	51	53	55
51	53	55	57	59	61


COUNTY INDEX

6	26D	5	3	2	1
7		0	1	12	
16	17	16	15	14	26D
18	19	20	21	22	23
30	29	28	27	26	25
31	32	33	34	35	36

TOWNSHIP INDEX

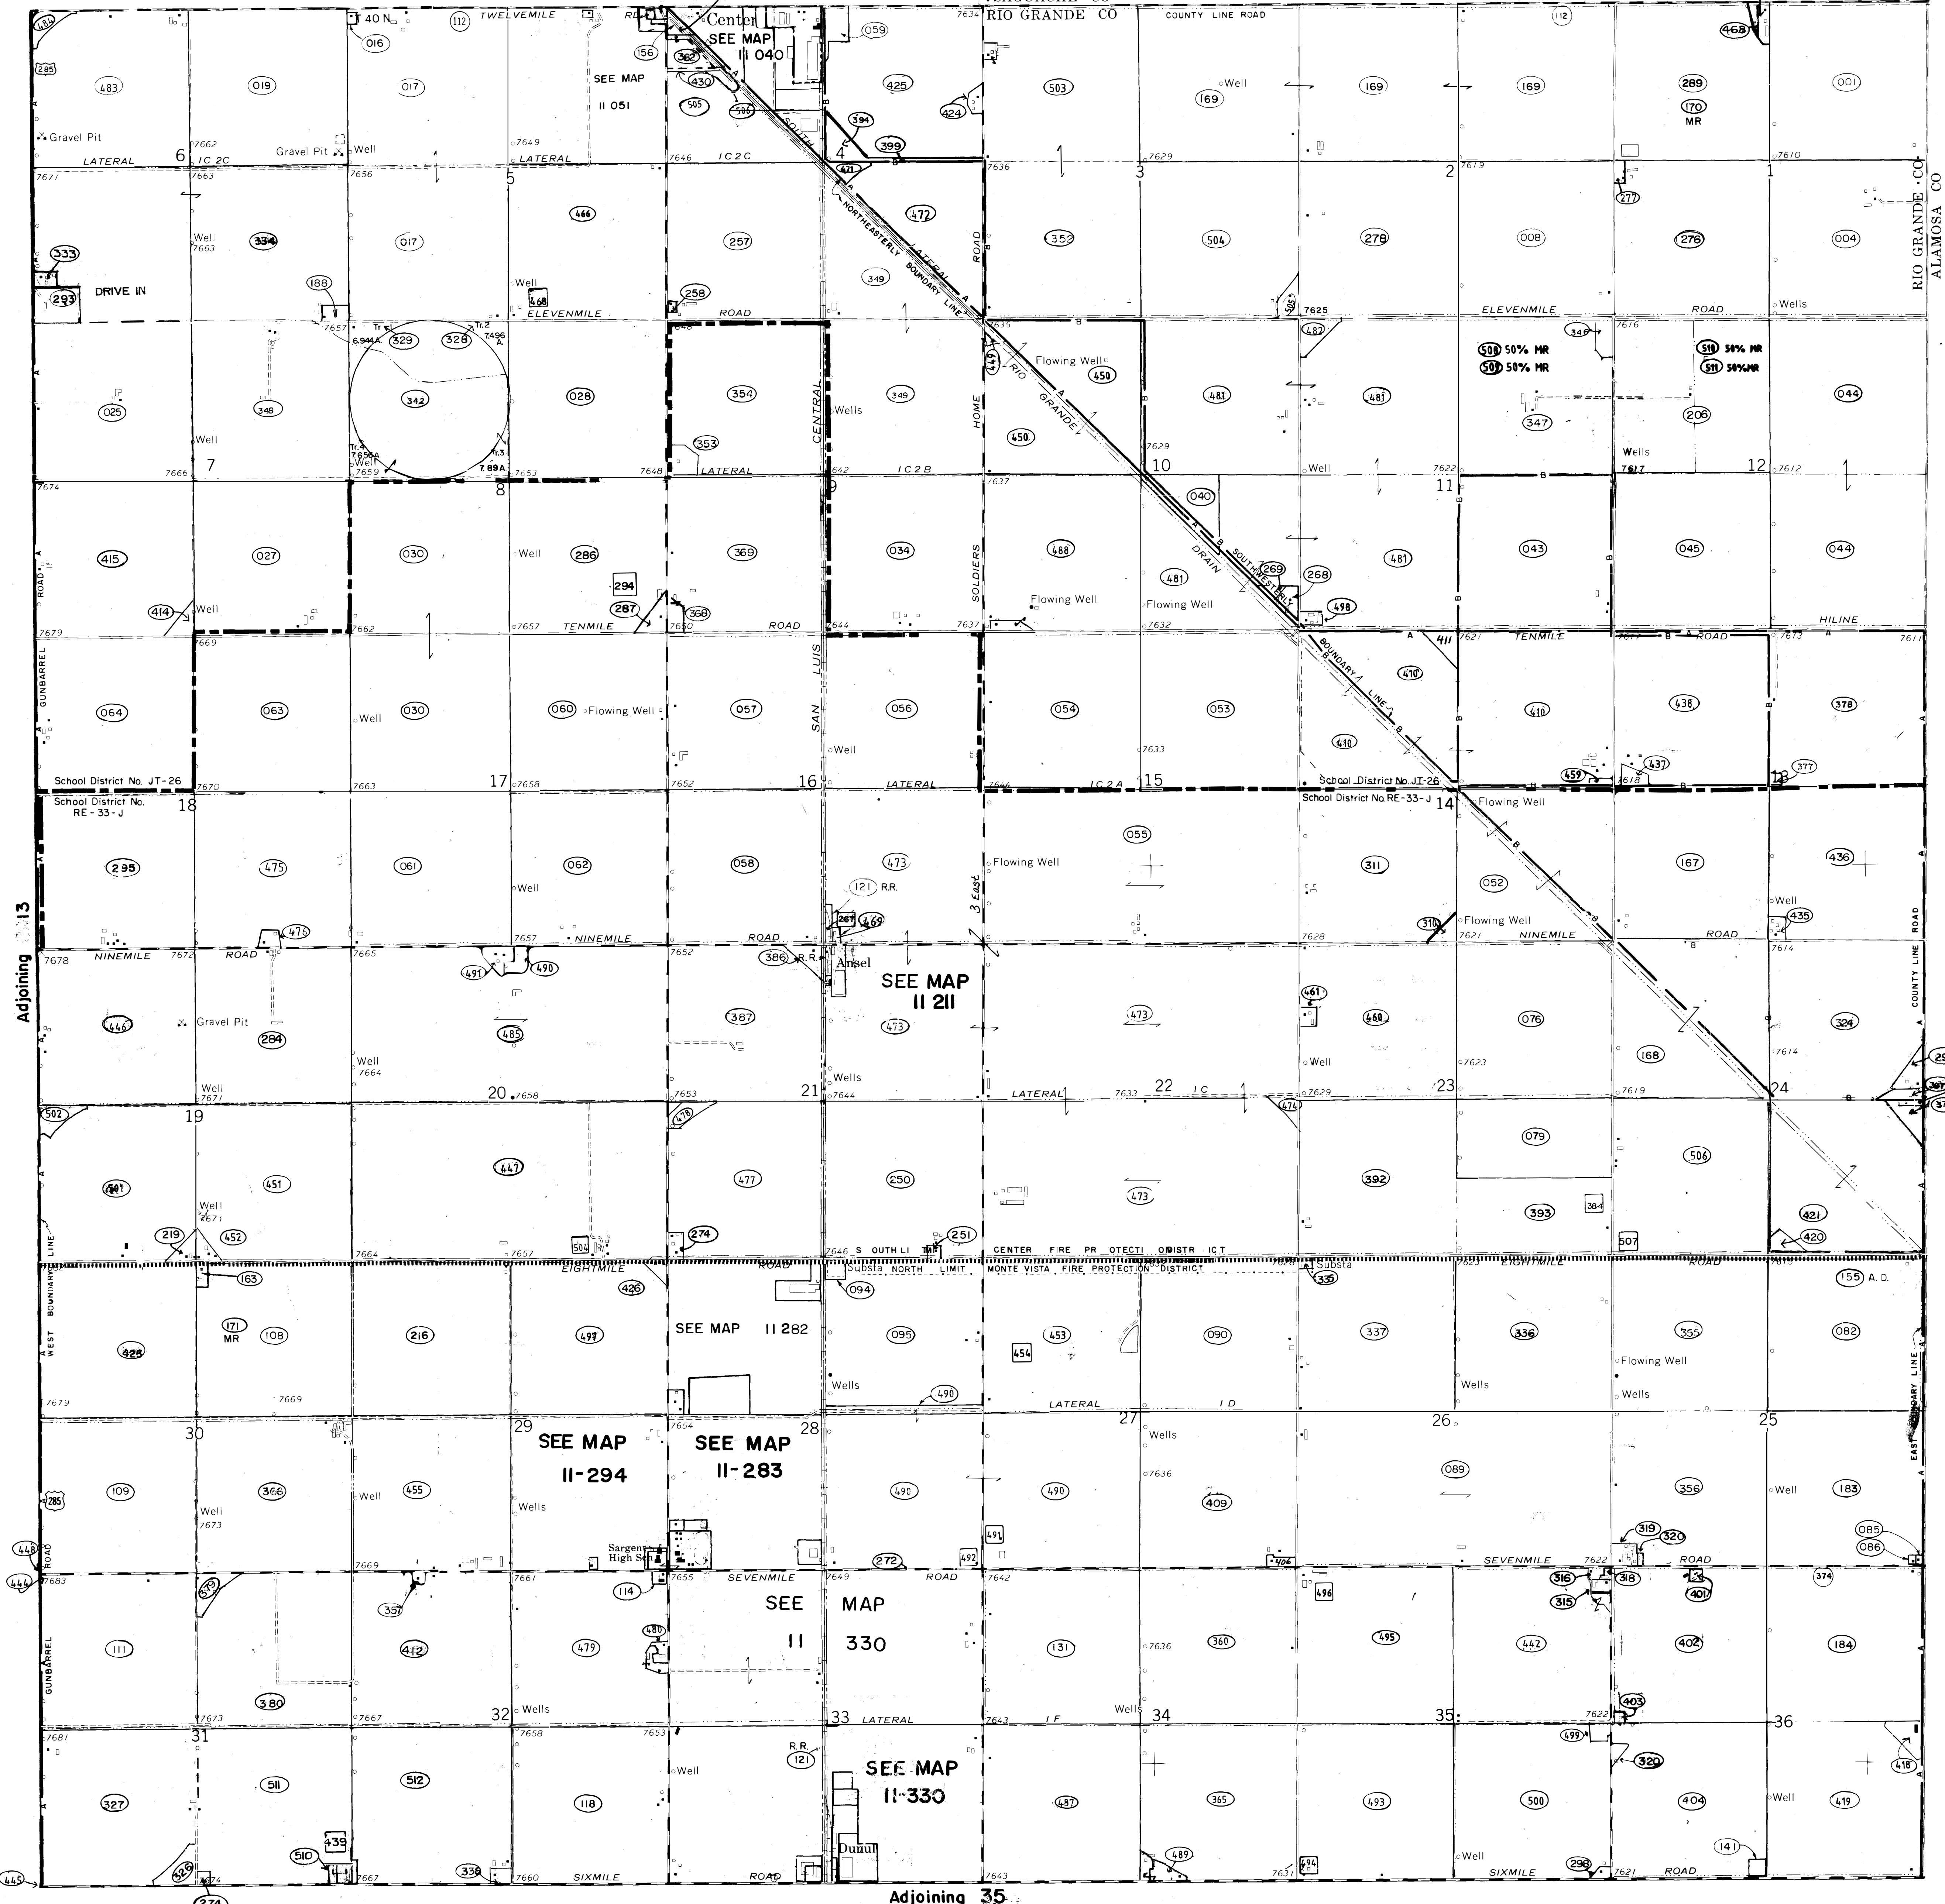

N

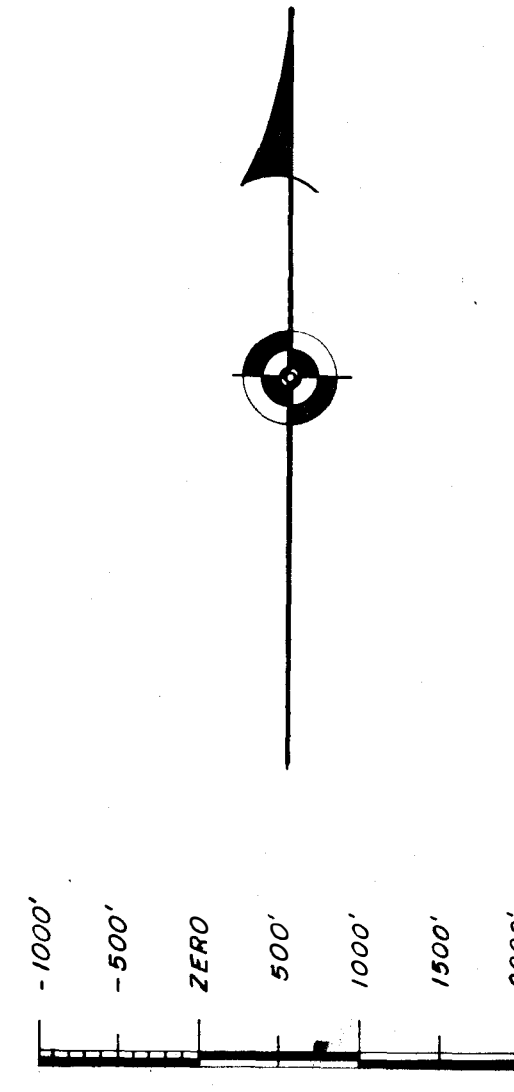

DAVIS ENGINEERING SERVICE, INC.
 P. O. BOX 67 - 576 SPRUCE ST.
 DEL NORTE, COLORADO 81132

THIS MAP FOR ASSESSMENT PURPOSES ONLY IS NOT INTENDED TO BE USED FOR LEGAL PURPOSES