

# RIO GRANDE COUNTY

DRAWN BY		DATE	
CHECKED BY		DATE	
REVISED			
Date	By	Remarks	

T. 41 N.		R. 3 E.		R. 4 E.		R. 5 E.	
21	19	17	15	13	11	9	7
23	25	27	29	31	33	35	37
49	47	45	43	41	39	37	35
51	53	55	57	59	61	63	65


COUNTY INDEX

6	5	4	3	2	1
7	8	9	10	11	12
18	17	16	15	14	13
19	20	21	22	23	24
30	29	28	27	26	25
31	32	33	34	35	36


TOWNSHIP INDEX

**NOTICE**  
 THIS MAP IS FOR ASSESSMENT PURPOSES ONLY. IT IS NOT NECESSARILY ACCURATE BY SURVEYING STANDARDS. DO NOT USE FOR LEGAL CONVEYANCE.

N

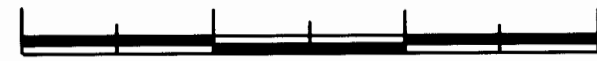

Davis Engineering Service, Inc.  
 576 Spruce Street  
 Del Norte, Colorado 81132

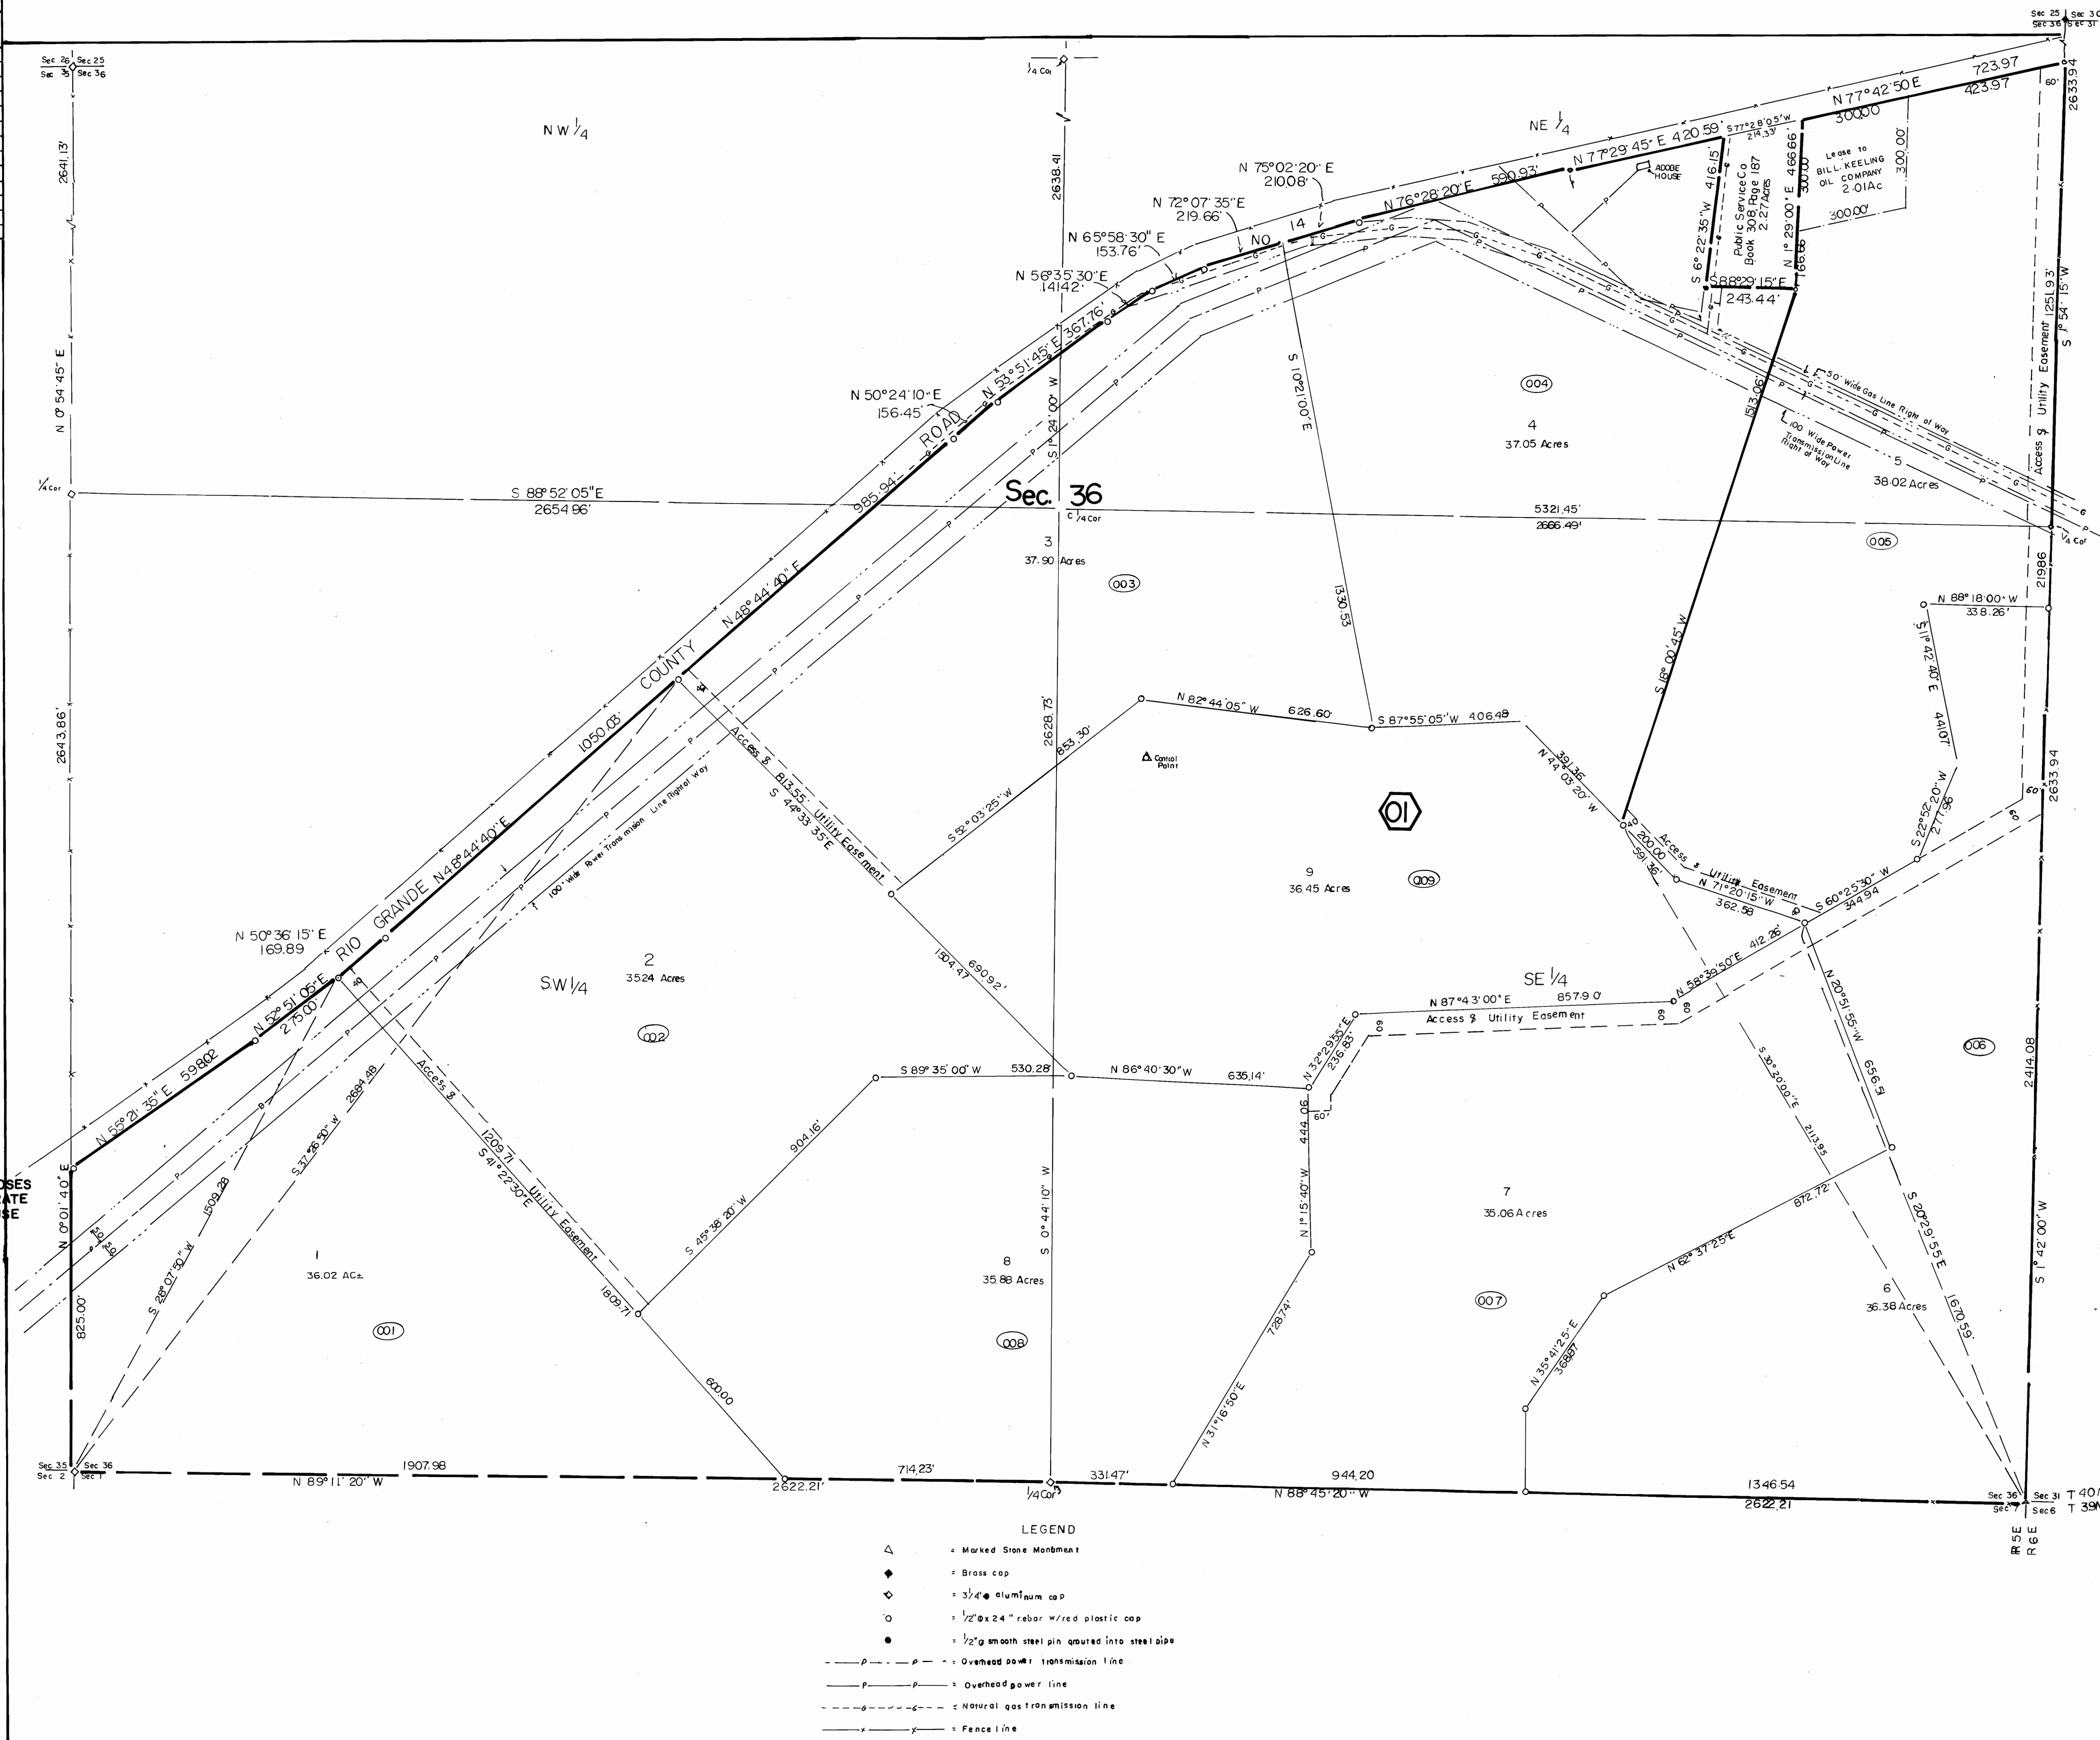

- LEGEND**
- △ = Marked Stone Monument
  - ◆ = Brass cap
  - ◇ = 3/4" aluminum cap
  - = 1/2" x 24" rebar w/ red plastic cap
  - = 1/2" smooth steel pin gouted into steel pipe
  - — — = Overhead power transmission line
  - — — = Overhead power line
  - — — = Natural gas transmission line
  - — — = Fence line

17-364

ANTELOPE VALLEY  
 DRAWER II MAP 28