
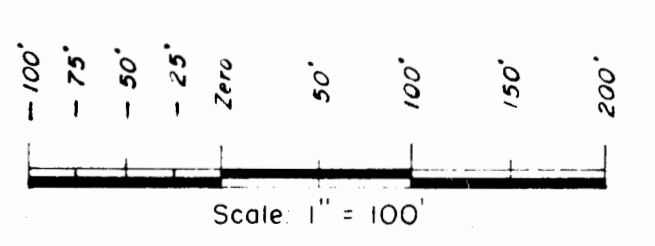
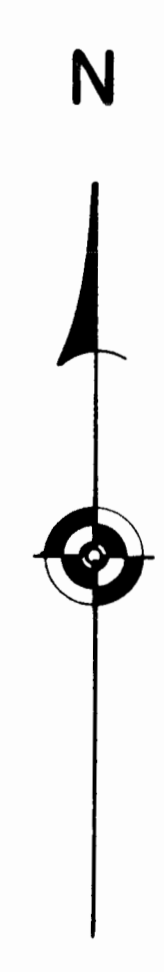
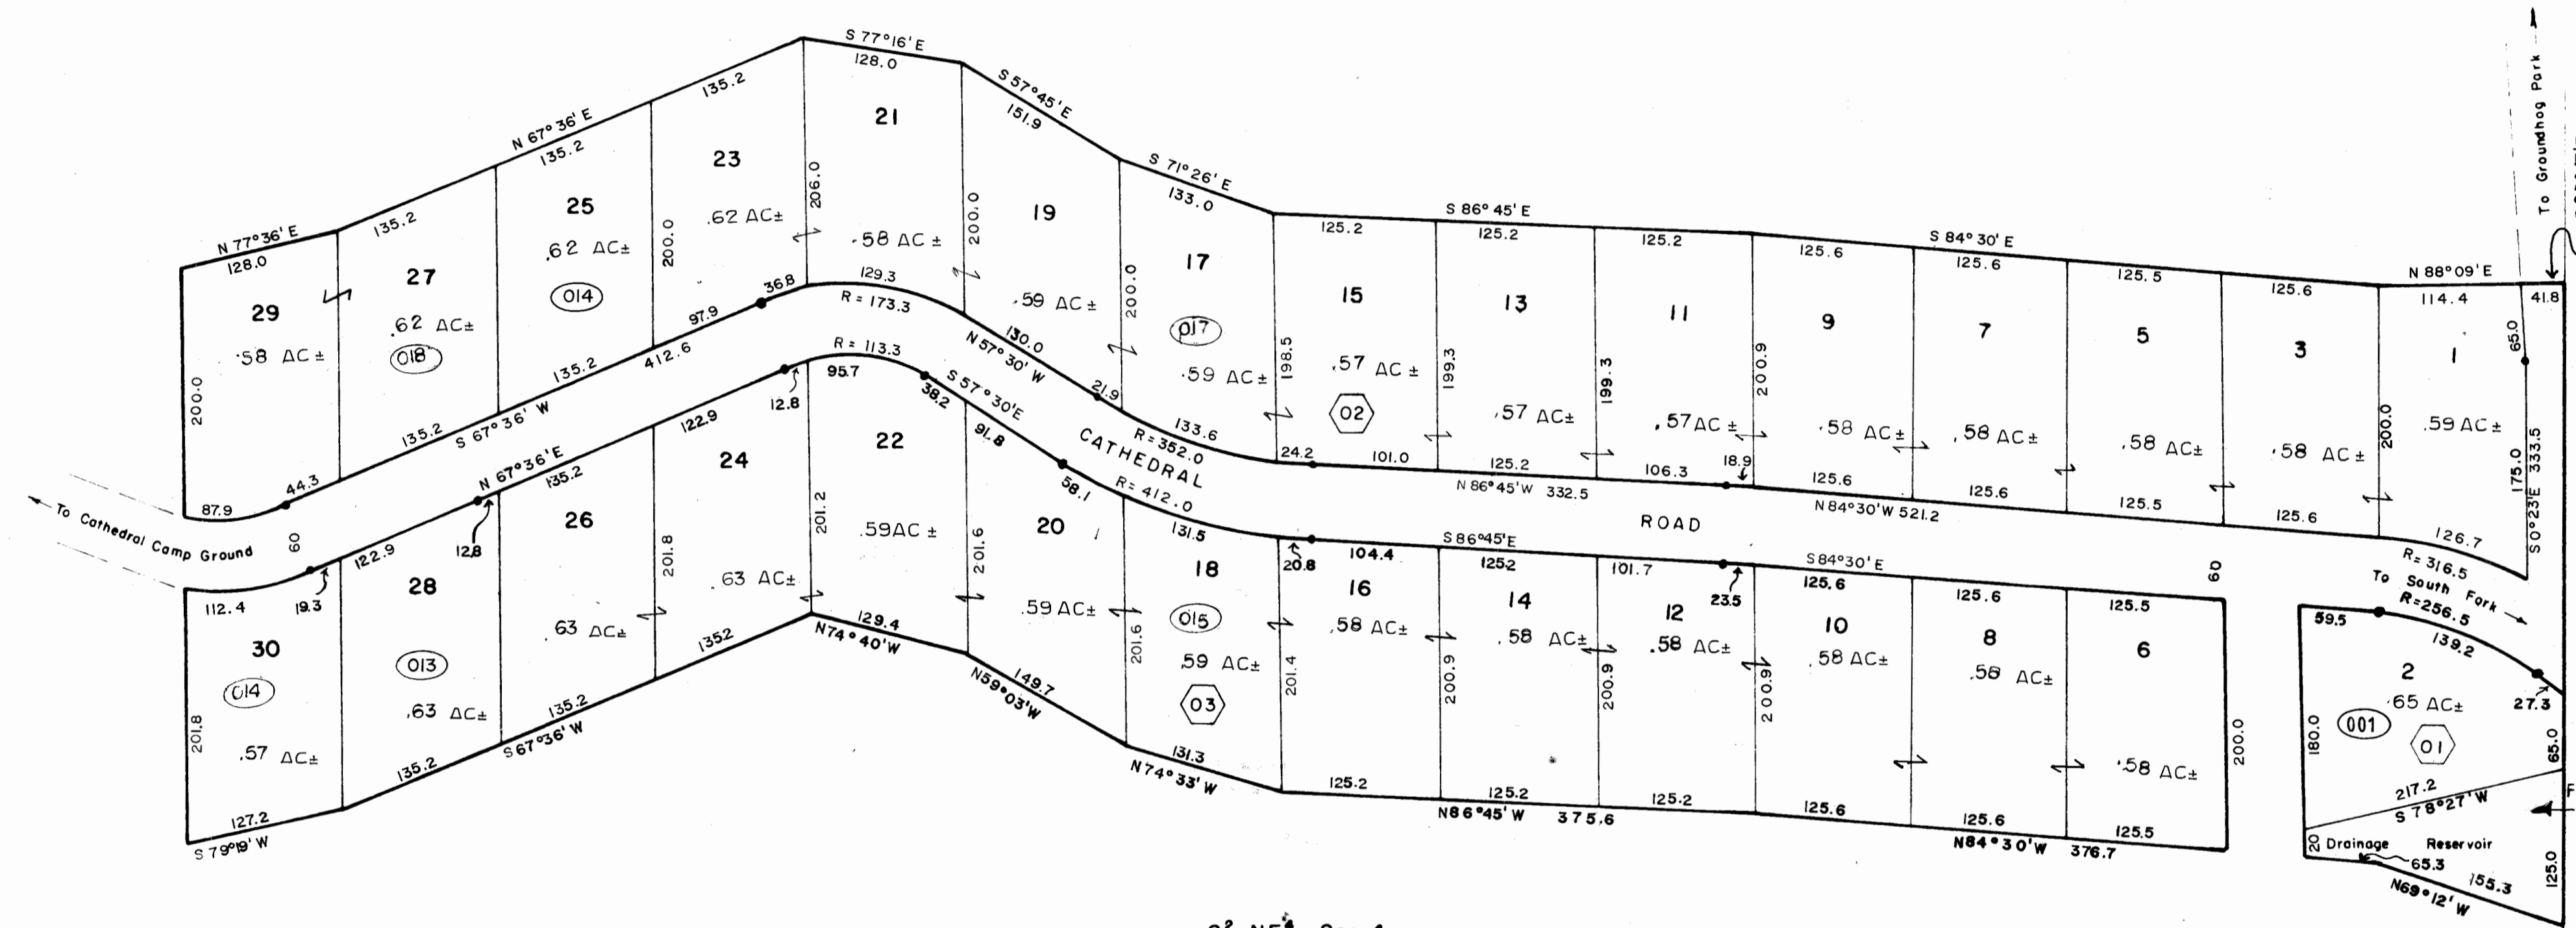
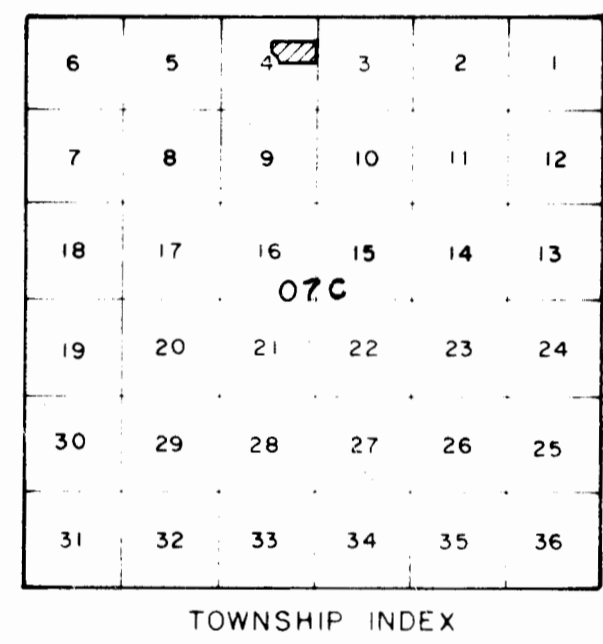


RIO GRANDE COUNTY

| Drawn By | AOD | Date | 1972-3 |
|------------|------|---------|--------|
| Checked By | CJM | Date | 1972-3 |
| REVISED | | | |
| Date | By | Remarks | |
| 6-18-74 | SL | | |
| 7-10-75 | PLUS | | |
| 7-27-76 | EB | | |
| 3-8-80 | EB | | |
| 12-20-80 | DM | | |
| 1-11-81 | MS | | |
| | | | |
| | | | |
| | | | |
| | | | |
| | | | |
| | | | |

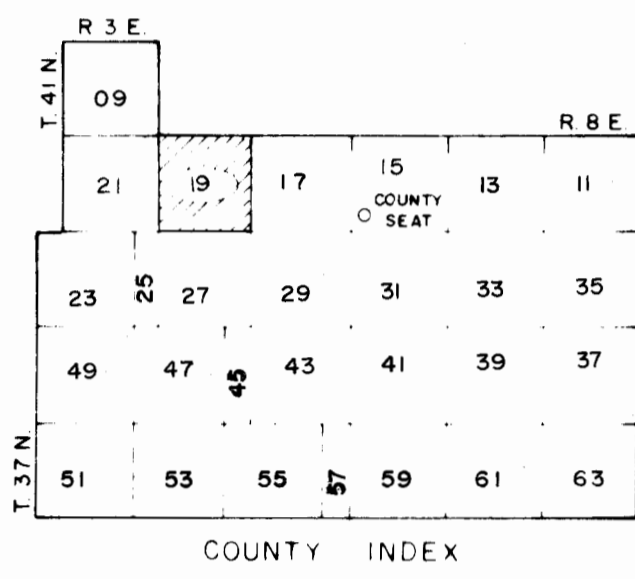

DAVIS ENGINEERING SERVICE, INC.
 P. O. BOX 67 - 376 SPRUCE ST.
 DEL NORTE, COLORADO 81132

THIS MAP FOR ASSESSMENT PURPOSES ONLY NOT INTENDED TO BE USED FOR LEGAL PURPOSES

19 040
 EMBARGO SUBDIVISION No. 1
 S² NE⁴ Sec. 4
 T. 40 N., R. 4 E.