

RIO GRANDE COUNTY

DRAWN BY	DATE
CHECKED BY	DATE
REVISED	
Date	Remarks
09/17/07	B.R.F. Drawn into AutoCAD

R. 3 E.	9	10	11	12	13	14	15	16	17	18	19	20	21	22	23	24	25	26	27	28	29	30	31	32	33	34	35	36	
T. 41 N.	21	22	23	24	25	26	27	28	29	30	31	32	33	34	35	36	37	38	39	40	41	42	43	44	45	46	47	48	49



COUNTY INDEX

6	5	4	3	2	1
7	8	9	10	11	12
18	17	16	15	14	13
19	20	21	22	23	24
30	29	28	27	26	25
31	32	33	34	35	36


TOWNSHIP INDEX

NOTICE

THIS MAP IS FOR ASSESSMENT PURPOSES ONLY. IT IS NOT NECESSARILY ACCURATE BY SURVEYING STANDARDS. DO NOT USE FOR LEGAL CONVEYANCE.

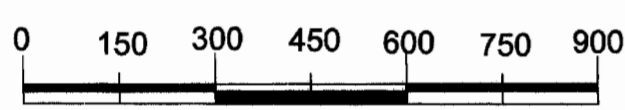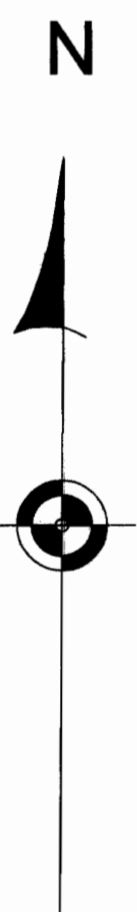

SCALE 1" = 300'

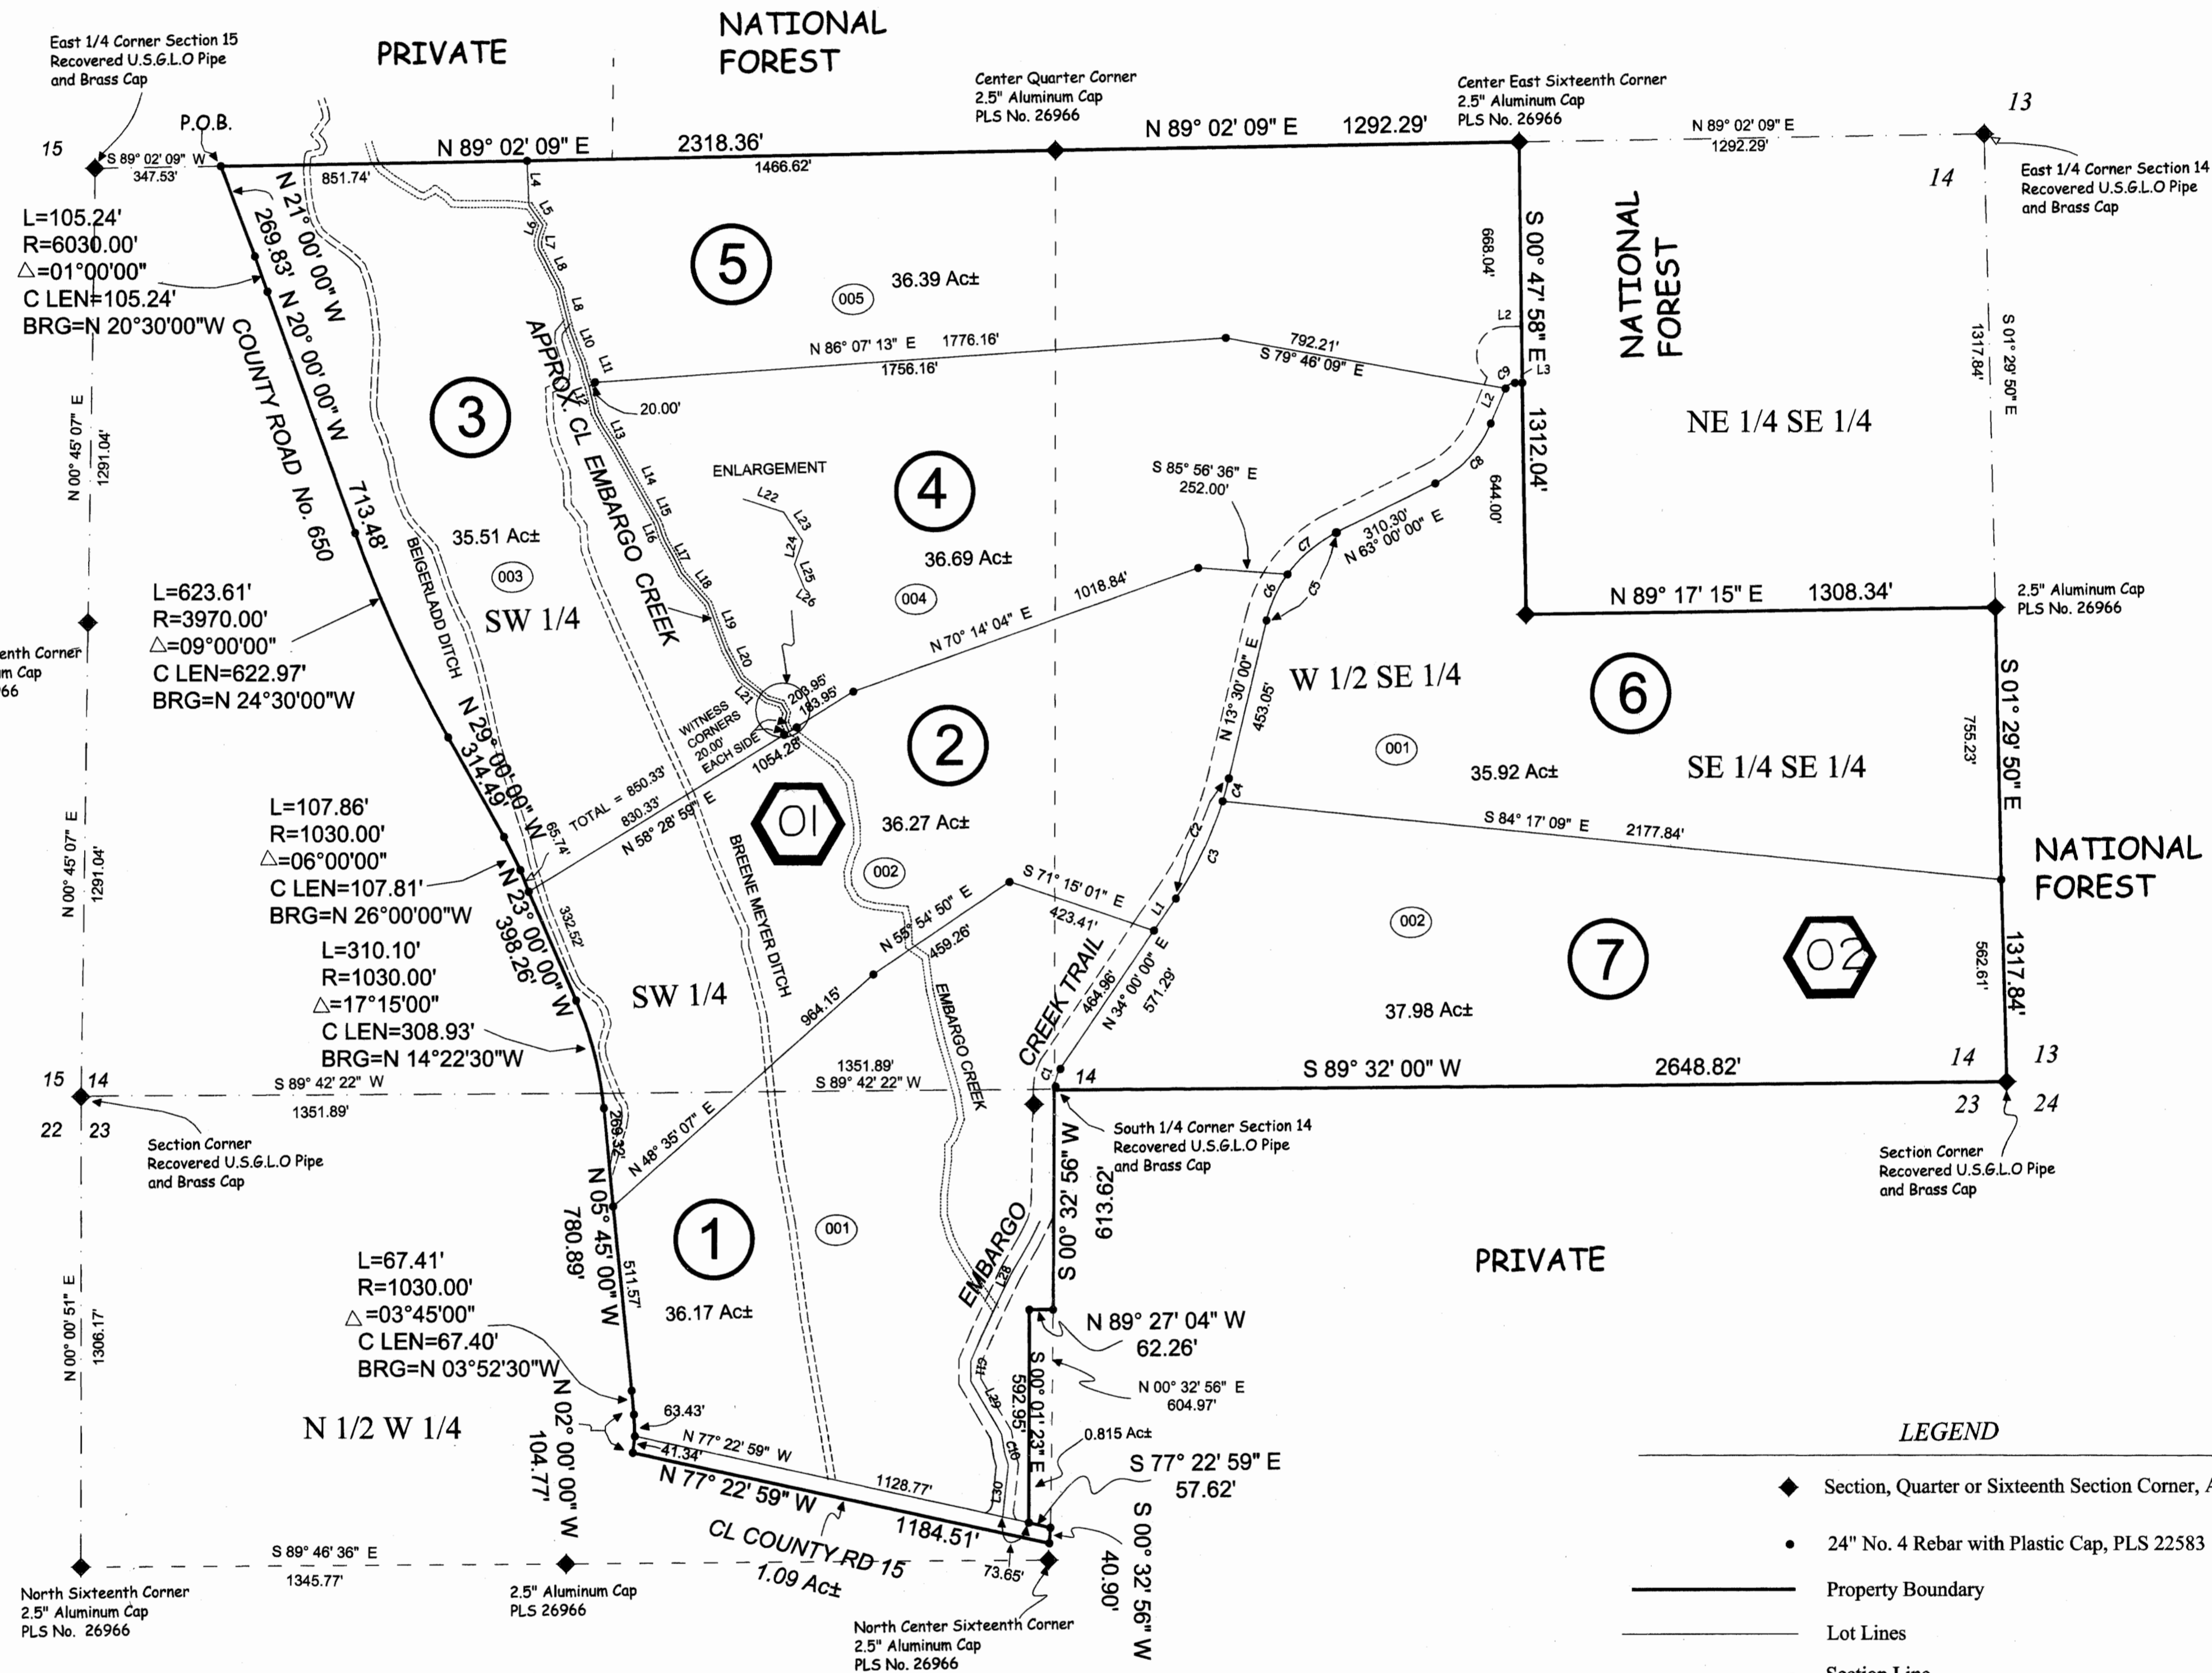

LEGEND

- ◆ Section, Quarter or Sixteenth Section Corner, As Described
- 24" No. 4 Rebar with Plastic Cap, PLS 22583
- Property Boundary
- - - Lot Lines
- - - Section Line
- - - Quarter Section Line
- ⑦ Tract Number