

RIO GRANDE COUNTY

DRAWN BY J.A.M.		DATE 3/2004
CHECKED BY D		DATE 3/2004
REVISED		
Date	By	Remarks

R. 3 E.		R. 4 E.	
T. 41 N.	9	10	11
21	15	17	18
23	27	29	31
49	47	43	41
51	53	55	57
59	61	63	



COUNTY INDEX

6	5	4	3	2	1
7	8	9	10	11	12
13	14	15	16	17	18
19	20	21	22	23	24
25	26	27	28	29	30
31	32	33	34	35	36



TOWNSHIP INDEX

NOTICE
 THIS MAP IS FOR ASSESSMENT PURPOSES ONLY. IT IS NOT NECESSARILY ACCURATE BY SURVEYING STANDARDS. DO NOT USE FOR LEGAL CONVEYANCE.

N

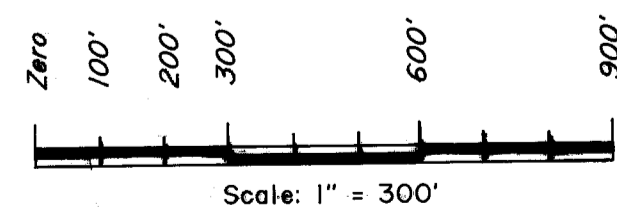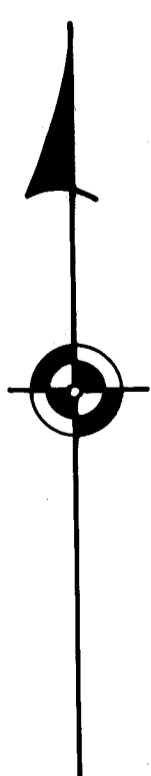

Davis Engineering Service, Inc.
 1314 11th Street
 Alamosa, Colorado 81101

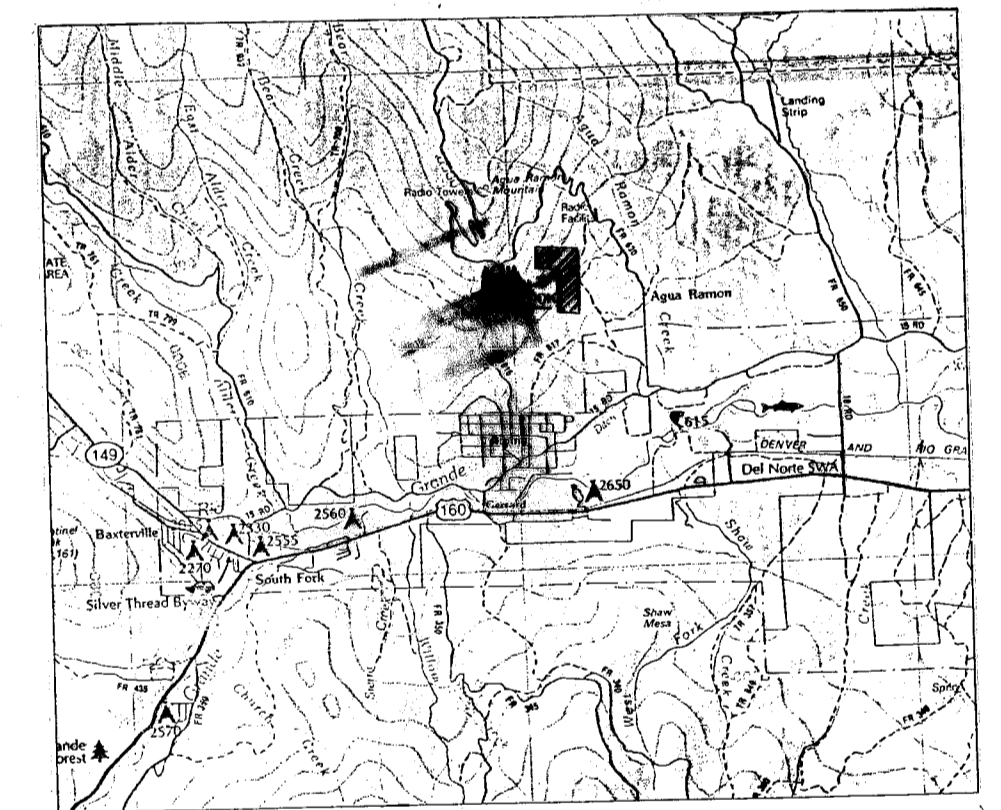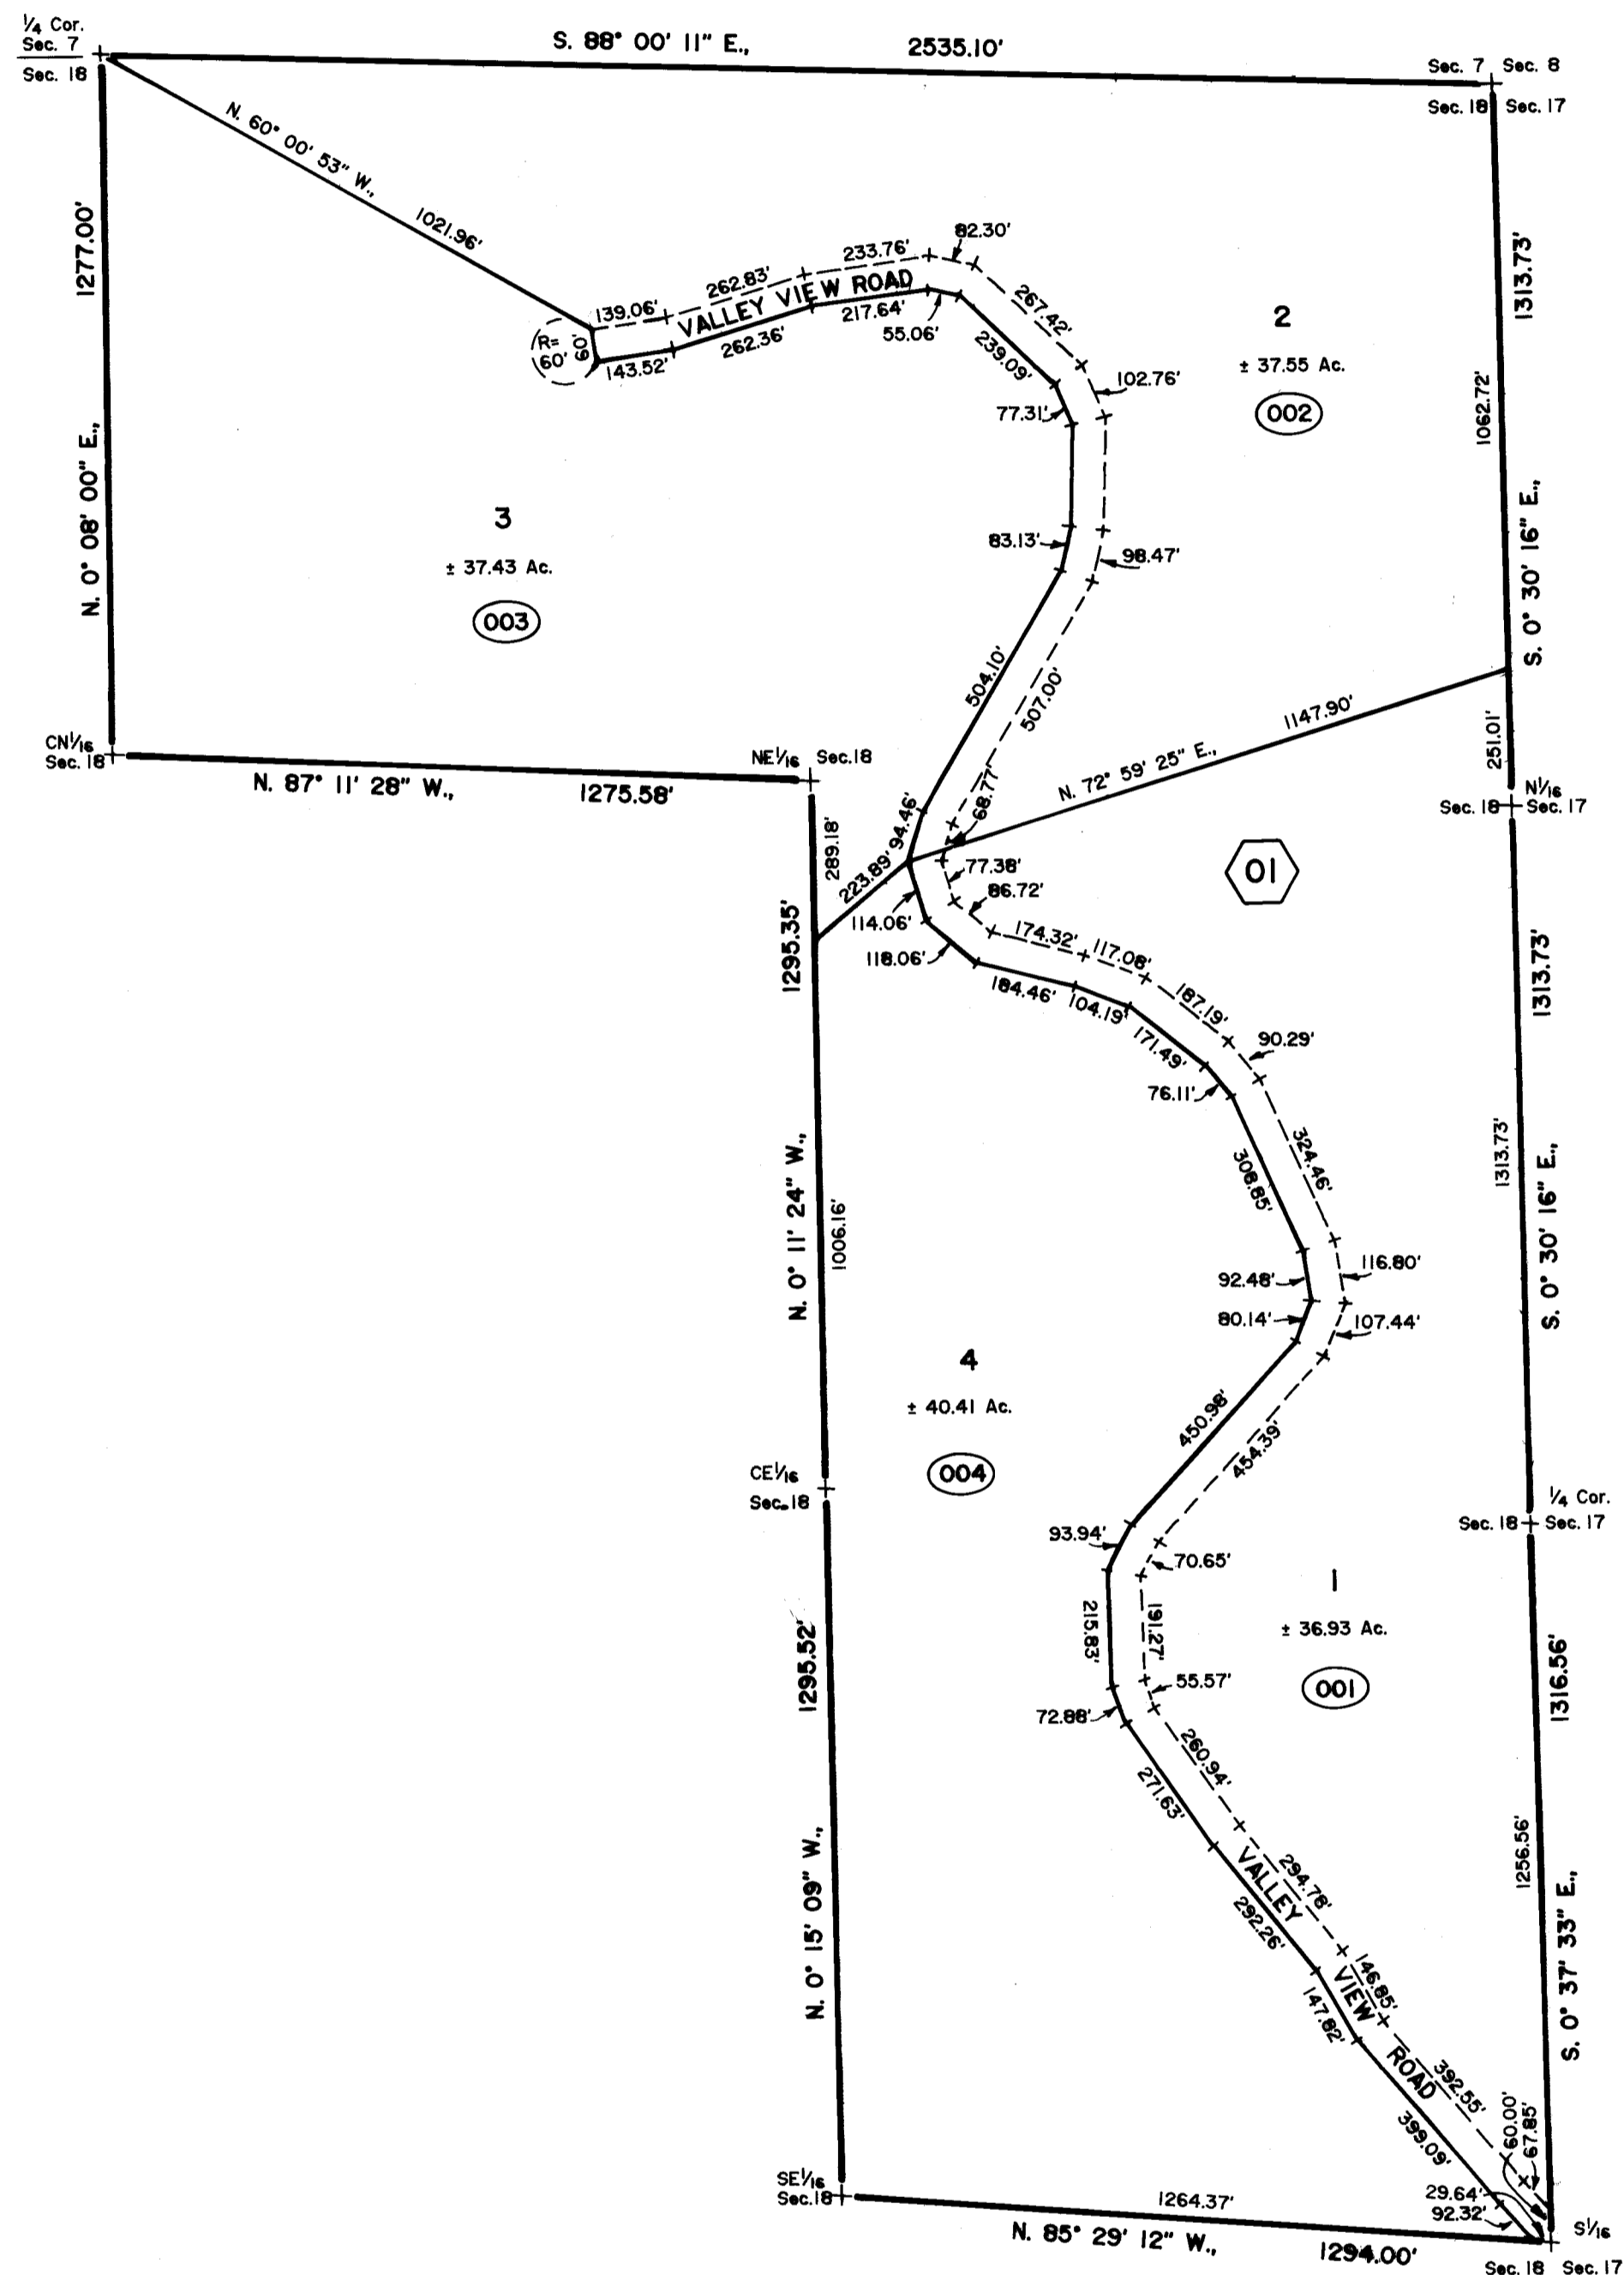

VICINITY MAP