

RIO GRANDE COUNTY

DRAWN BY	DATE
CHECKED BY	DATE
REVISED	
Date	By
Remarks	
01-29-04	
12-30-13	IS

T.41N.		R.3E.		R.8E.	
	9				
21	15	17	15	13	11
23	23	29	31	33	35
49	47	43	41	39	37
51	53	55	59	61	63

15 COUNTY SEAT



COUNTY INDEX

6	5	4	3	2	1
7	8	9	10	11	12
18	17	16	15	14	13
19	20	21	22	23	24
30	29	28	26	25	
31	32	33	34	35	36


TOWNSHIP INDEX

NOTICE

THIS MAP IS FOR ASSESSMENT PURPOSES ONLY. IT IS NOT NECESSARILY ACCURATE BY SURVEYING STANDARDS. DO NOT USE FOR LEGAL CONVEYANCE.

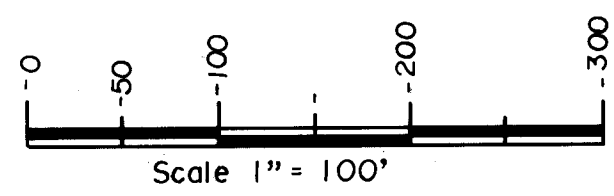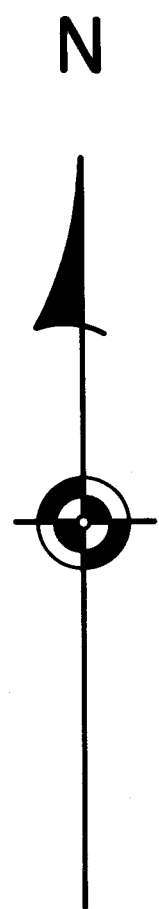

Davis Engineering Service, Inc.
576 Spruce Street
Del Norte, Colorado 81132

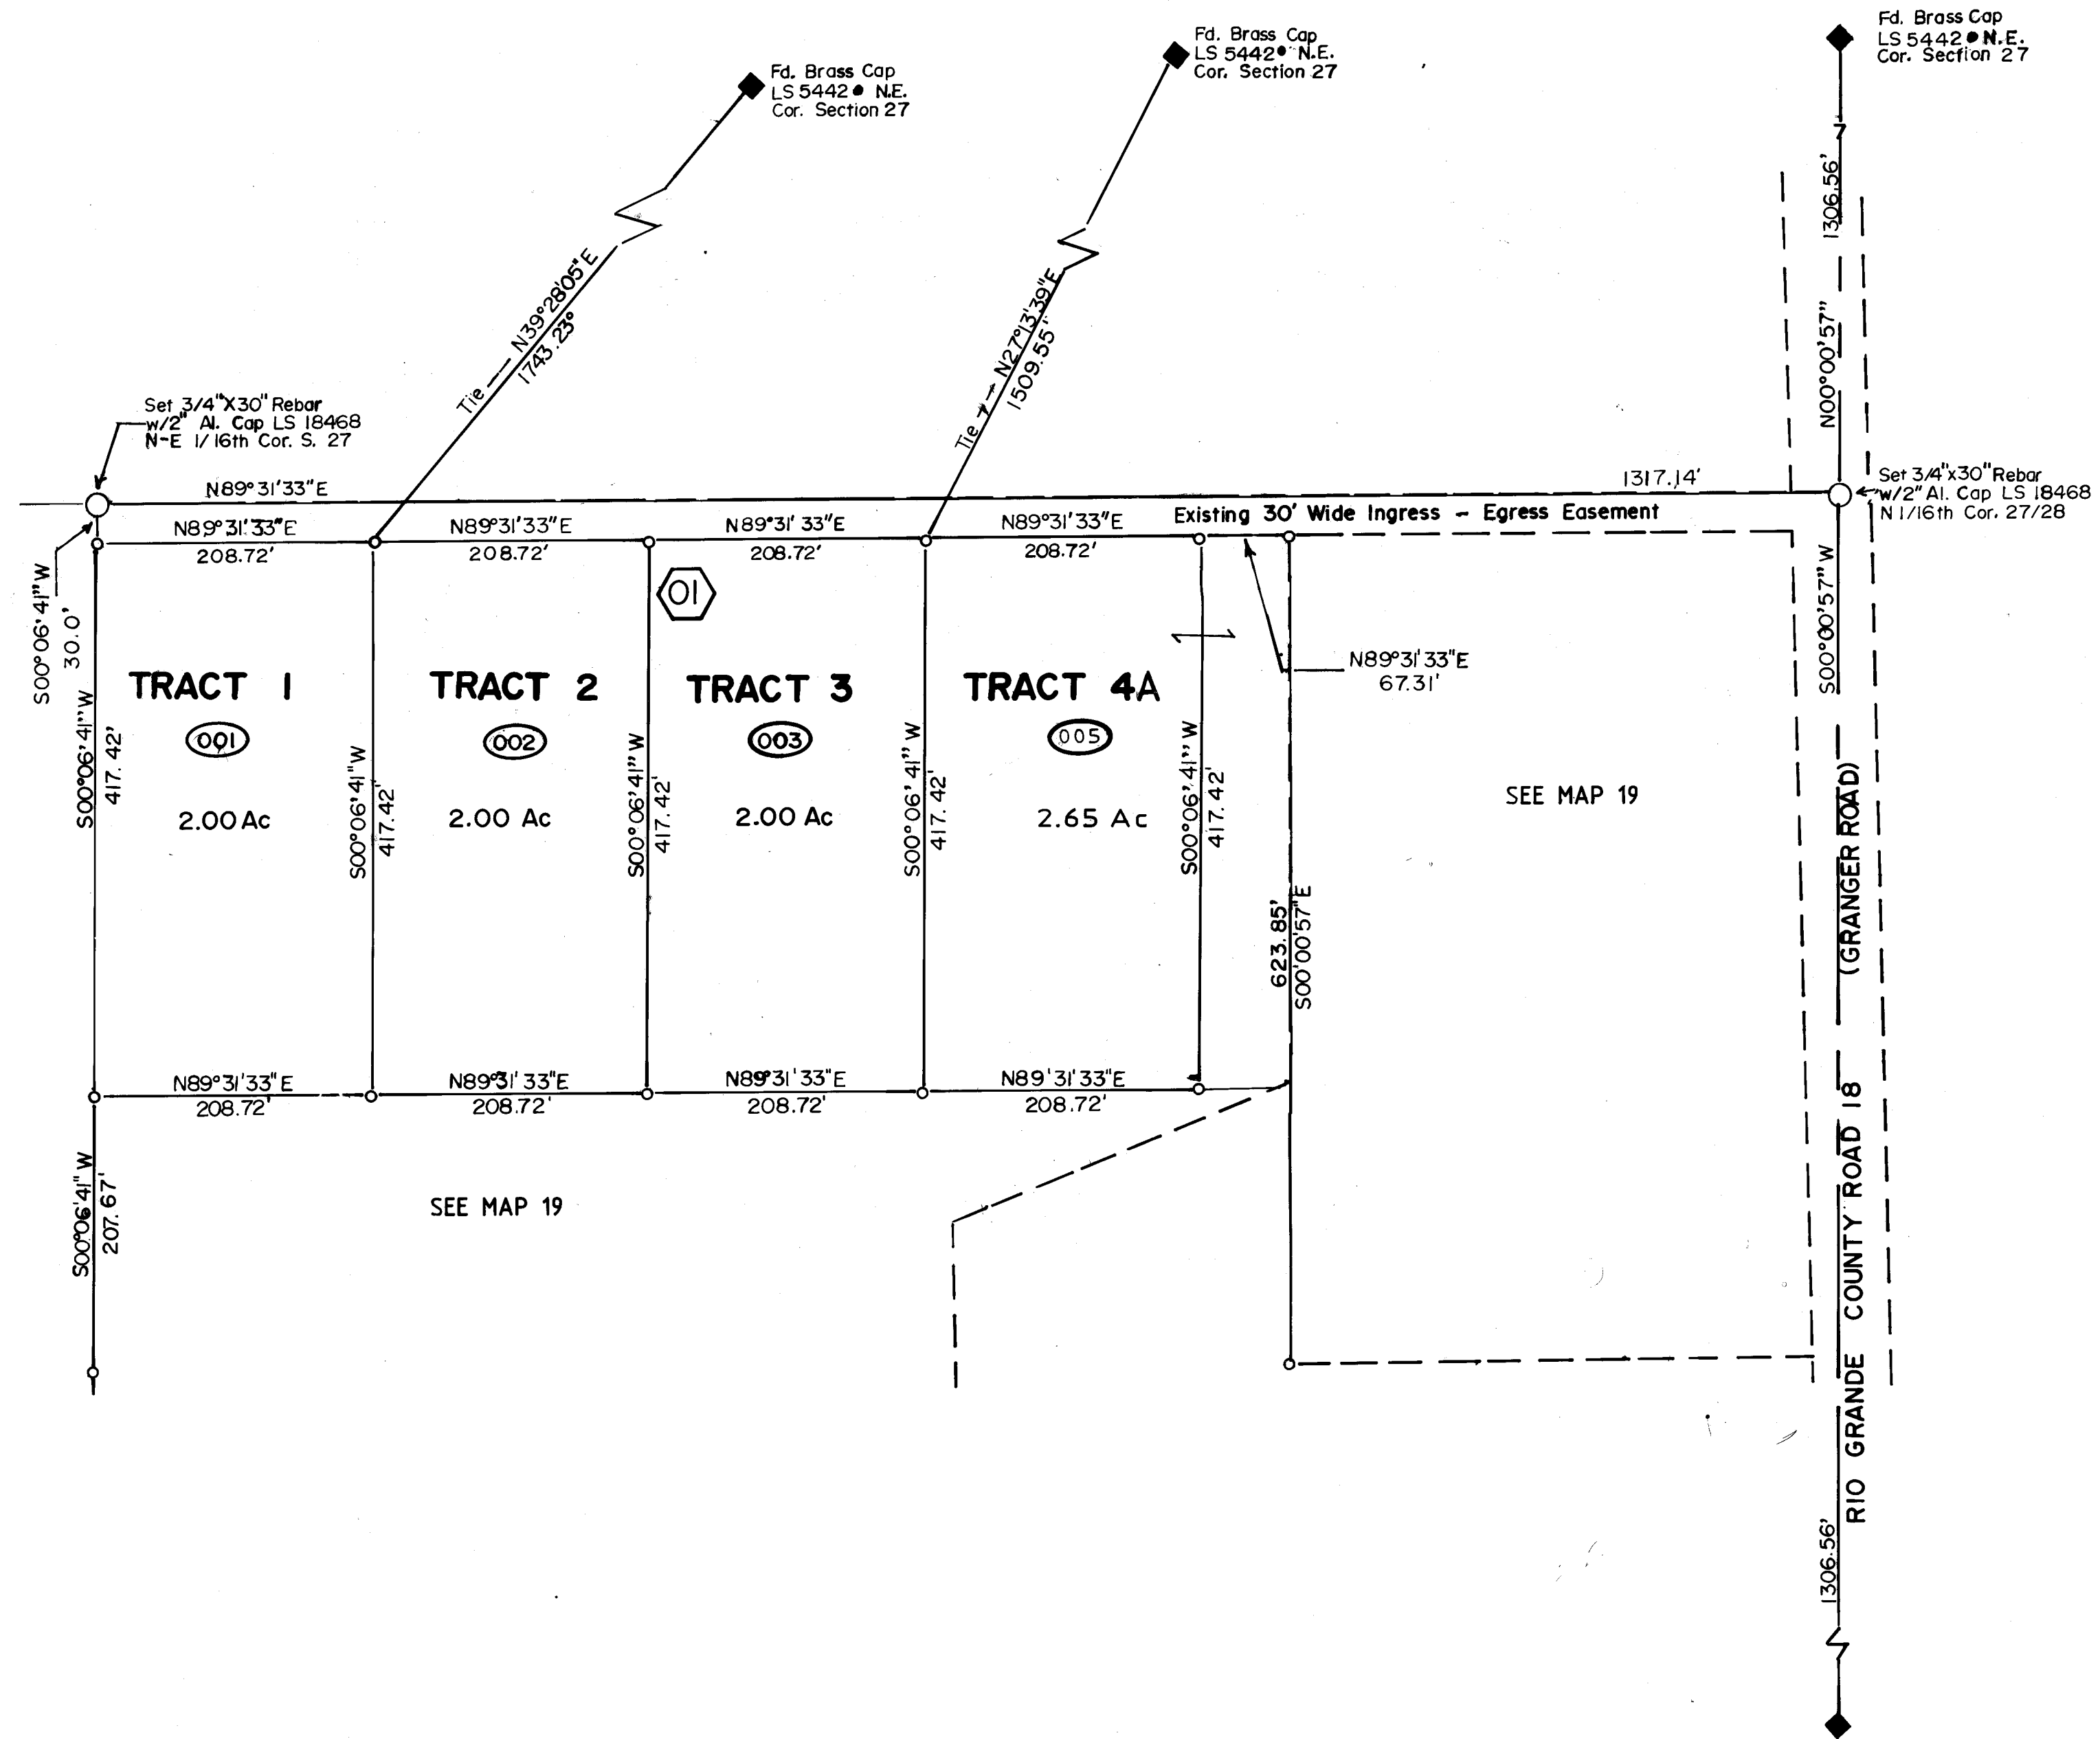

THE DANIEL SUBDIVISION
Dr. II Map 8I
19-271
Fr SE4NE4 Sec. 27-40-4