

RIO GRANDE COUNTY

DRAWN BY	DATE	
CHECKED BY	DATE	
REVISED		
Date	By	Remarks
1-25-04	jm	

R.3E.		R.4E.		R.5E.	
9	10	11	12	13	14
21	22	23	24	25	26
33	34	35	36	37	38
49	50	51	52	53	54
61	62	63	64	65	66



COUNTY INDEX

T.41N.		T.42N.		T.43N.	
6	7	8	9	10	11
18	19	20	21	22	23
30	31	32	33	34	35
42	43	44	45	46	47
54	55	56	57	58	59



TOWNSHIP INDEX

**NOTICE**

THIS MAP IS FOR ASSESSMENT PURPOSES ONLY. IT IS NOT NECESSARILY ACCURATE BY SURVEYING STANDARDS. DO NOT USE FOR LEGAL CONVEYANCE.

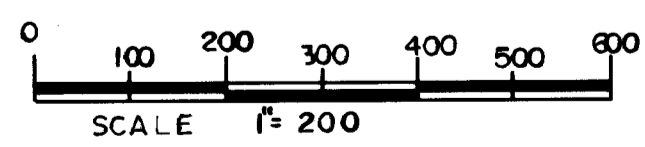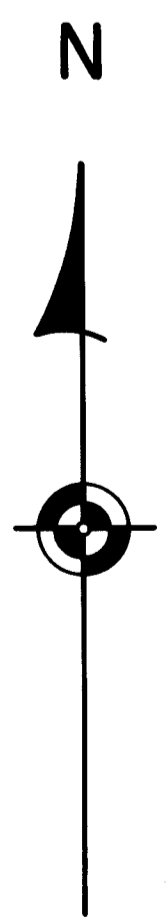

Davis Engineering Service, Inc.  
576 Spruce Street  
Del Norte, Colorado 81132

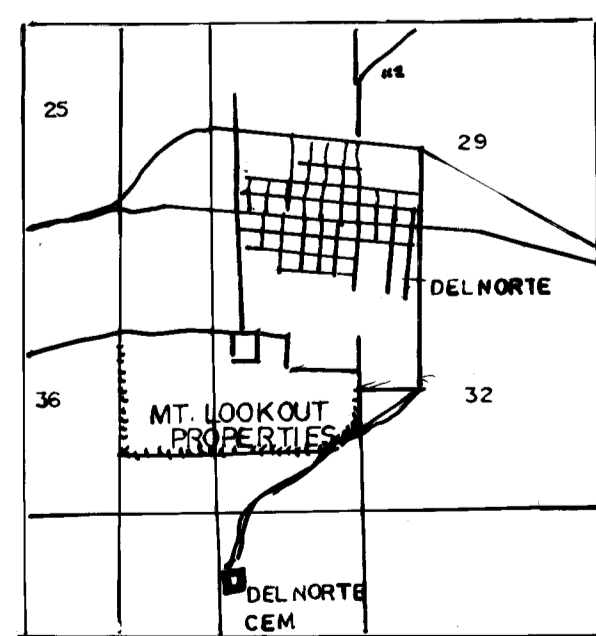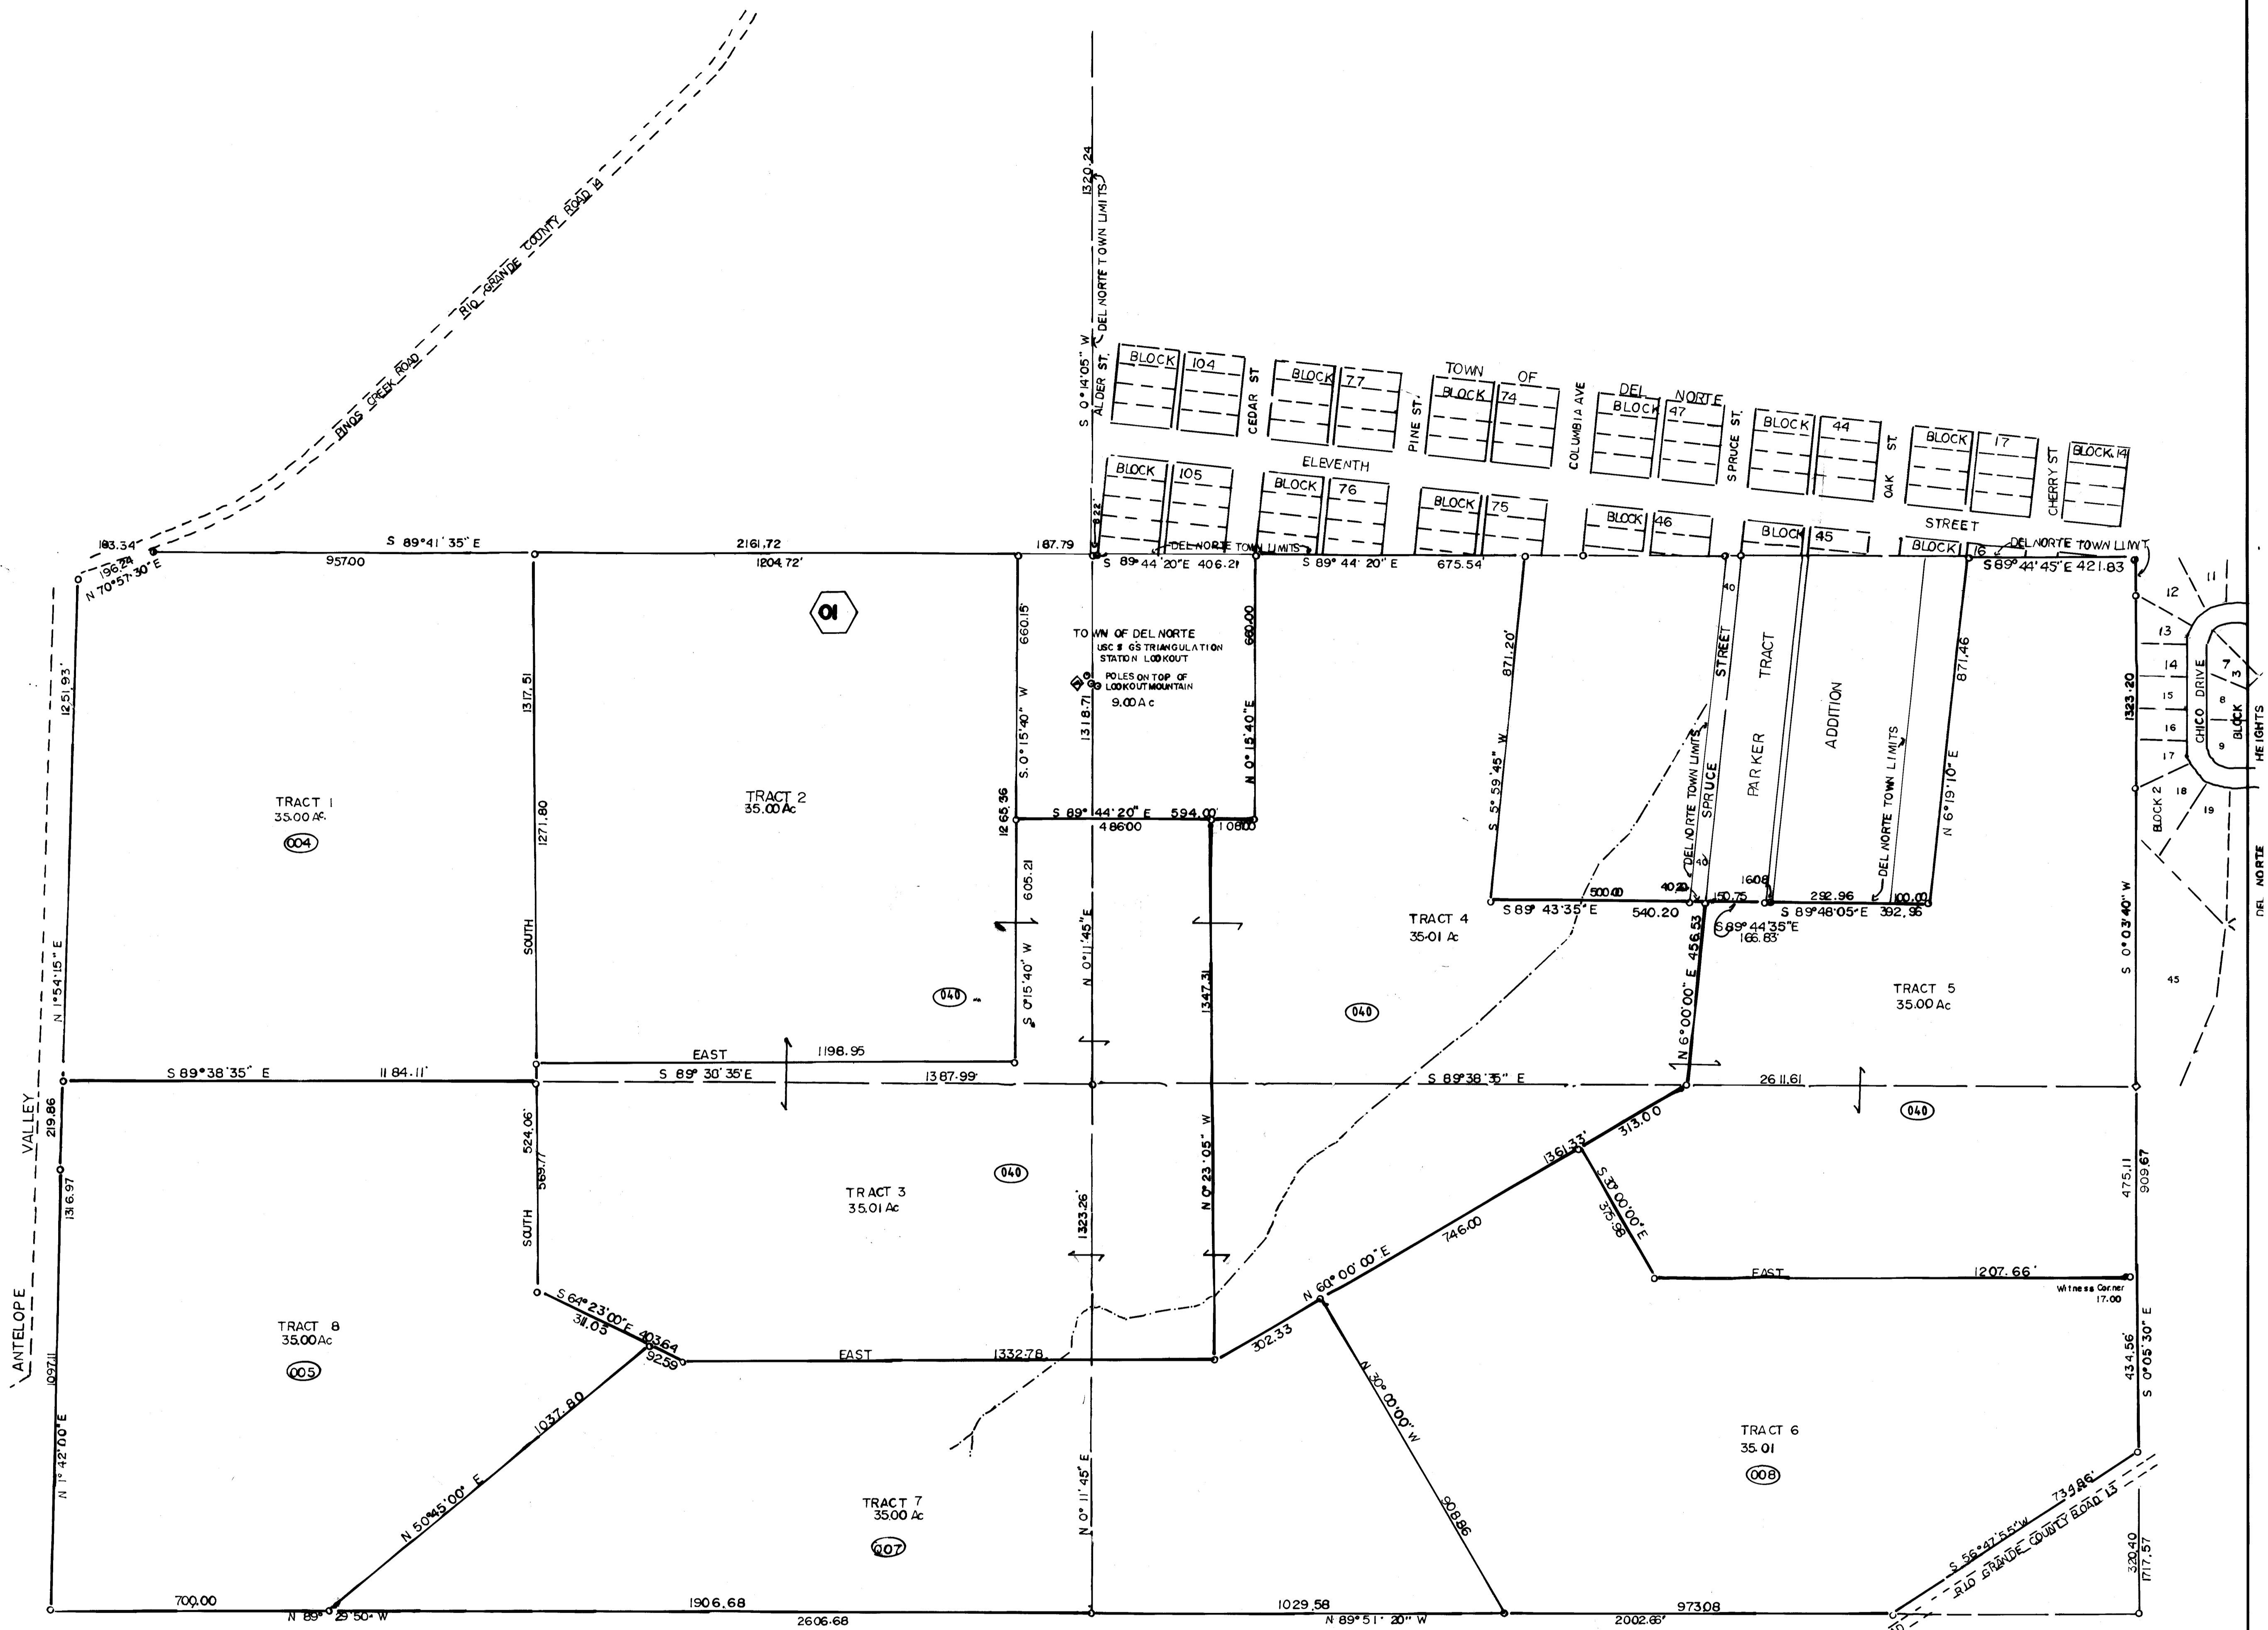

**MT. LOOKOUT PROPERTIES**

LOCATION S2NE4,S2NW4,N2SW4,N2SE4 SEC.31-TWN 40N RGE 6E.

15-312

DR11 MAP 66