

RIO GRANDE COUNTY

DRAWN BY		DATE	
CHECKED BY		DATE	
REVISED			
Date	By	Date	By
3-9-94	DM	11/20	MS
01-09-95	DM		
12-19-97	DM		
01-05-98	D		
1-5-98	DA		
01-26-04	ES		
12-12-07	ES		
12-30-09	ES		
12-29-10	ES		
11-09-12	ES		
12-30-13	ES		
11-16-14	MS		
1-17-19	CF		

R. 3 E.		R. 4 E.		R. 5 E.		R. 6 E.		R. 7 E.		R. 8 E.		R. 9 E.	
21	19	17	15	13	11								
23	27	29	31	33	35								
49	47	43	41	39	37								
51	53	55	59	61	63								


COUNTY INDEX

6	5	4	3	2	1
7	8	9	10	11	12
18	17	16	15	14	13
19	20	21	22	23	24
30	29	28	27	26	25
31	32	33	34	35	36


TOWNSHIP INDEX

NOTICE

THIS MAP IS FOR ASSESSMENT PURPOSES ONLY. IT IS NOT NECESSARILY ACCURATE BY SURVEYING STANDARDS. DO NOT USE FOR LEGAL CONVEYANCE.

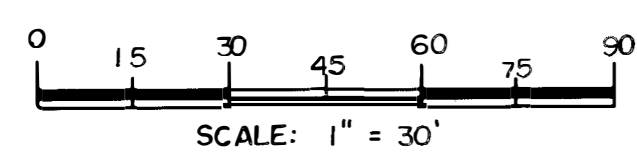

Davis Engineering Service, Inc.  
576 Spruce Street  
Del Norte, Colorado 81132

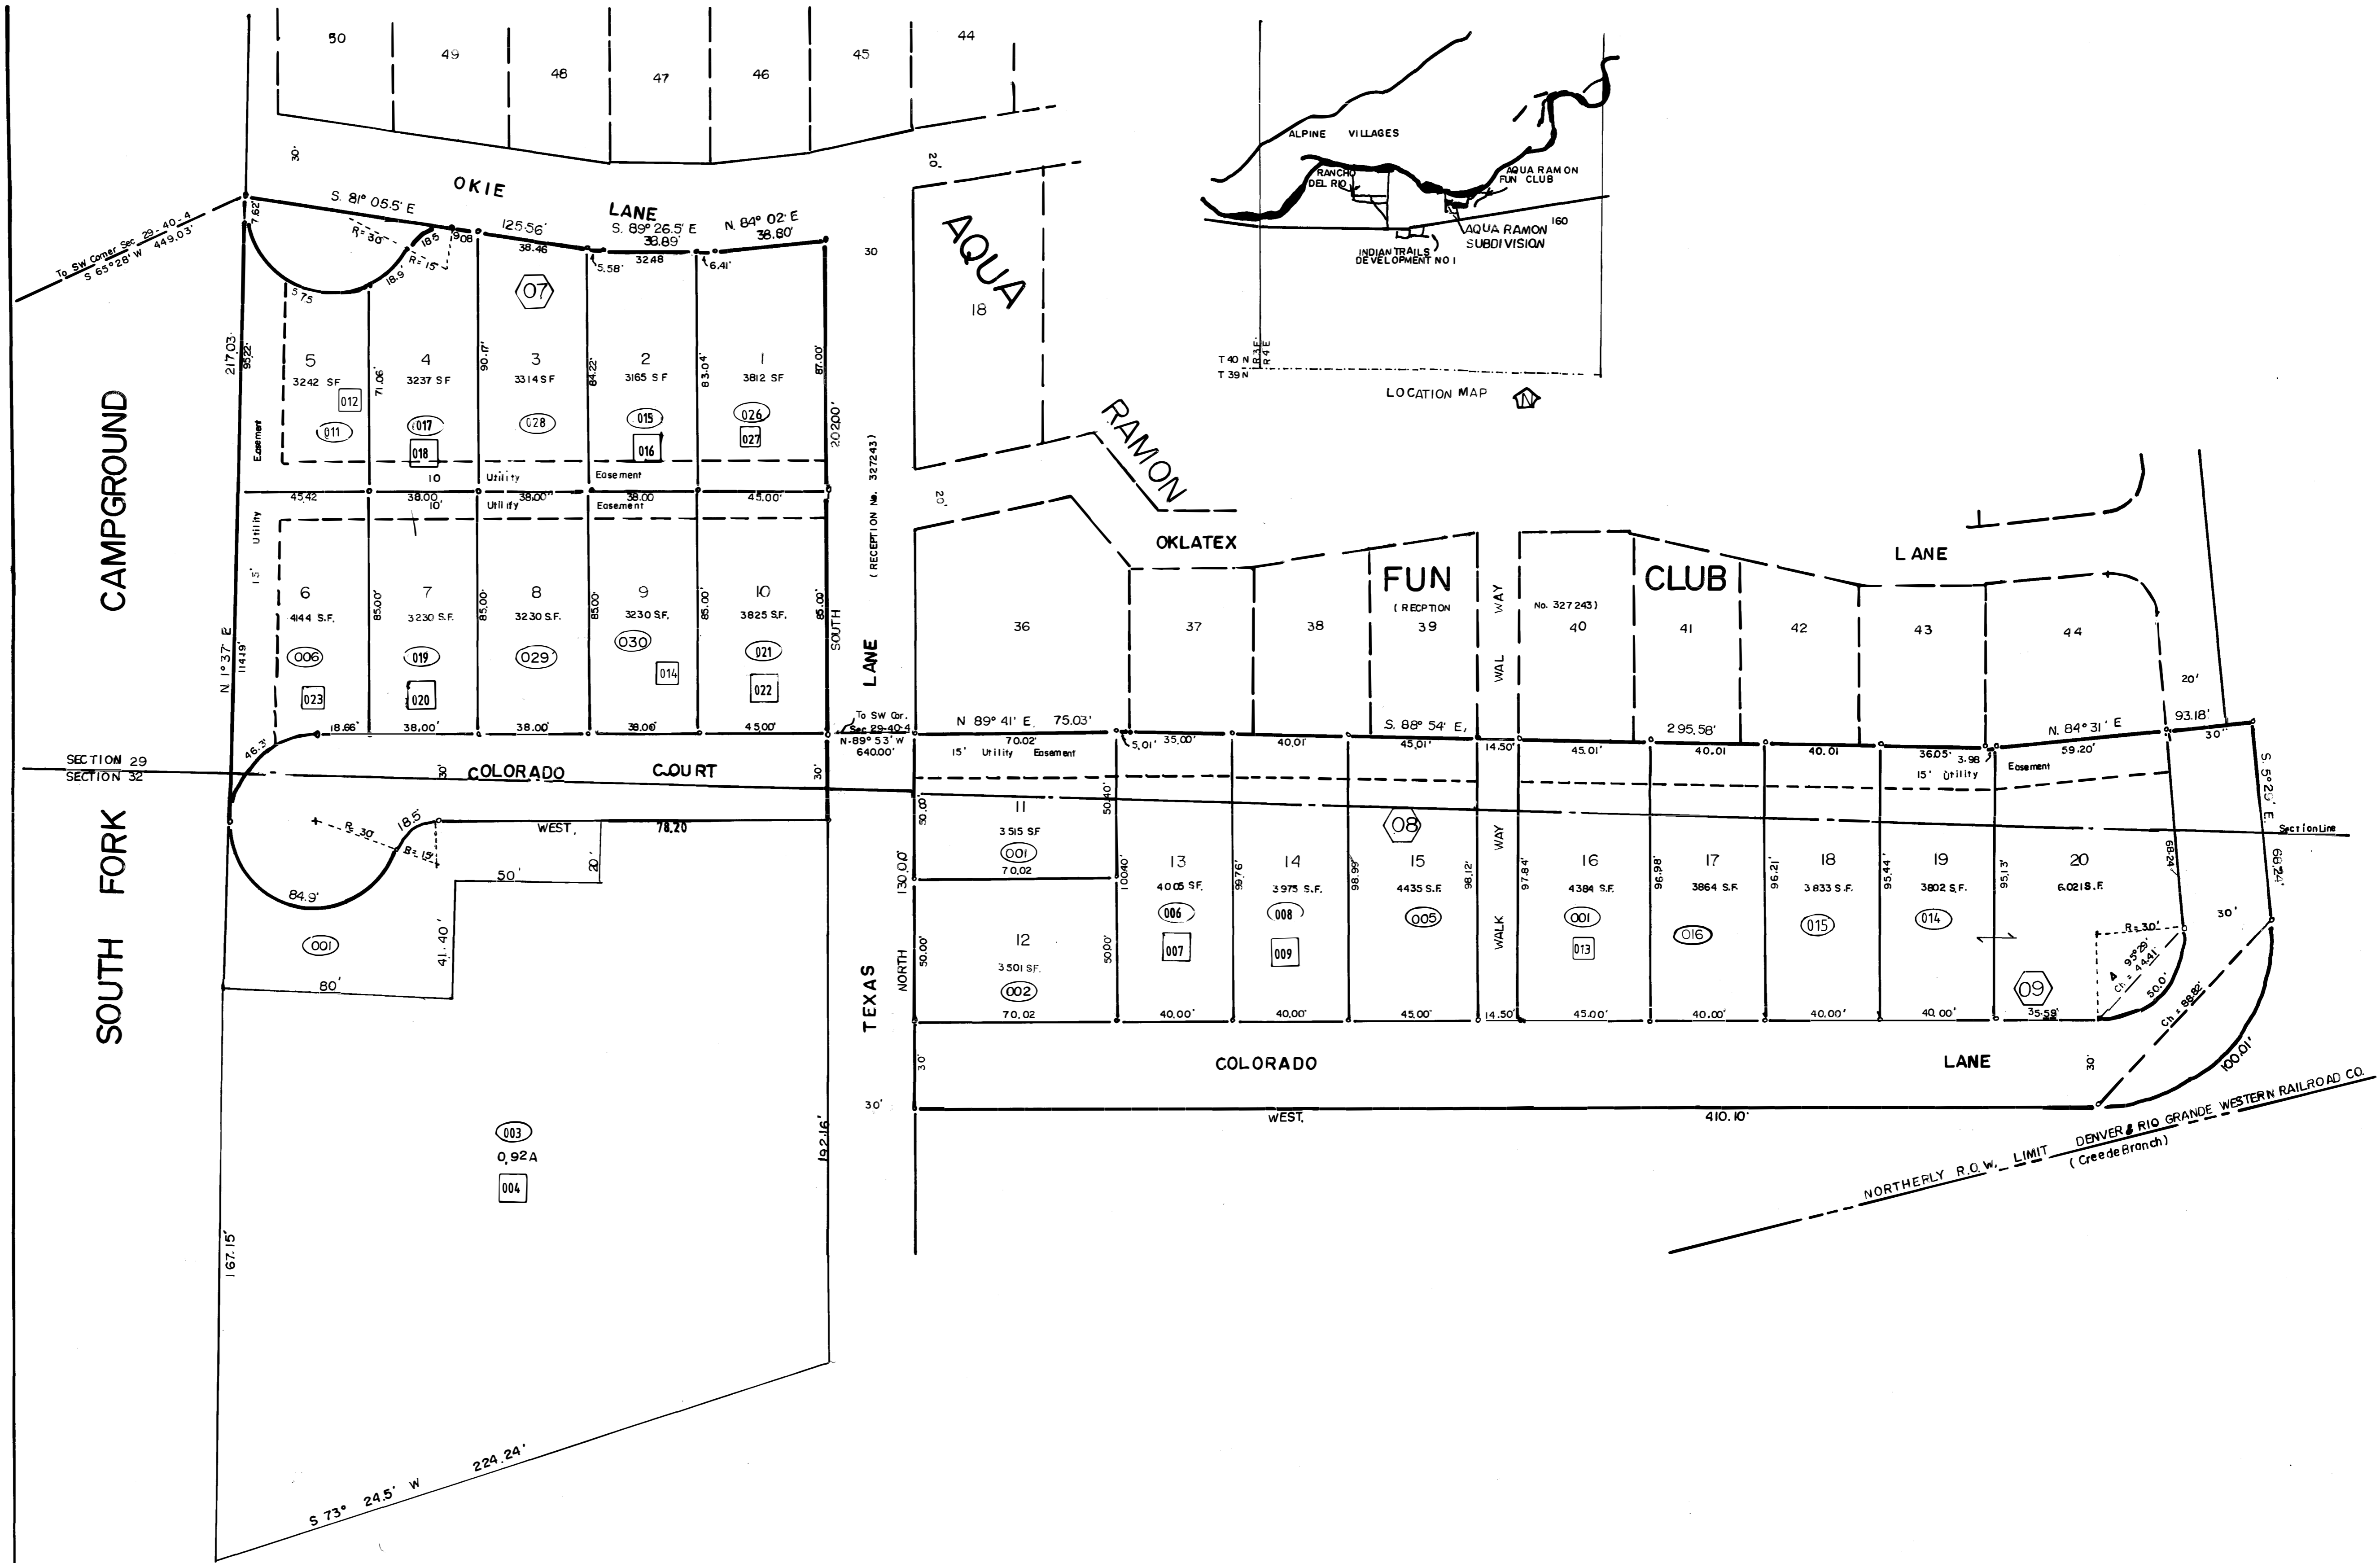

19-293  
AQUA RAMON  
SUBD

DR. II MAP 19