

19 293-10
River Dance Ranch
SW4 Sec. 29 T.40 N., R.4 E., N.M.P.M.

RIO GRANDE COUNTY

DRAWN BY	A.W.M.	DATE	
CHECKED BY		DATE	
REVISED			
Date	By	Remarks	

R. 3 E.				
T. 41 N.	9	10	11	R. 4 E.
	21	19	17	15
	23	27	29	31
	49	47	43	41
	51	53	55	59
T. 37 N.	61	63		

COUNTY INDEX



6	5	4	3	2	1
7	8	9	10	11	12
18	17	16	15	14	13
19	20	21	22	23	24
30	29	28	27	26	25
31	32	33	34	35	36

TOWNSHIP INDEX

NOTICE

THIS MAP IS FOR ASSESSMENT PURPOSES ONLY. IT IS NOT NECESSARILY ACCURATE BY SURVEYING STANDARDS. DO NOT USE FOR LEGAL CONVEYANCE.

N

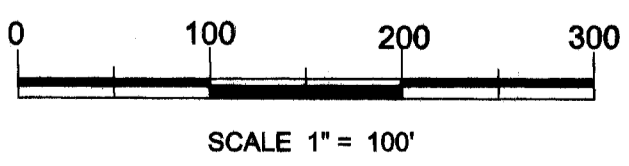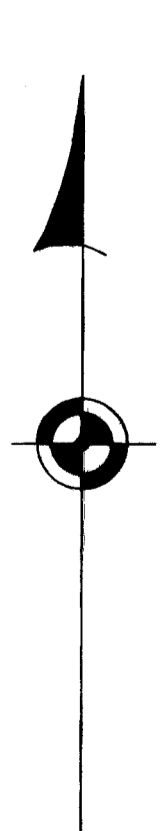

San Luis Valley GIS/GPS Authority
419 San Juan Ave.
Alamosa, Colorado 81101
719-587-0286
www.slv.gis.info

NORTH WEST CORNER SECTION 29,
T40N, R43, N.M.P.M. FOUND GLO
3 - 1/4" BRASS CAP ON A
3" STEEL POST


N 00° 24' 30" W
3294.07'

COUNTY ROAD 15

PARCEL D
From 19293-00-316
(Map 19)

NORTH 1/4 CORNER SECTION 29,
T40N, R43, N.M.P.M. FOUND
3 - 1/4" ALUMINUM CAP STAMPED
'PLS 5442'

SOUTH 1/4 CORNER SECTION 29,
T40N, R43, N.M.P.M. FOUND
3 - 1/4" ALUMINUM CAP STAMPED
'PLS 22583'

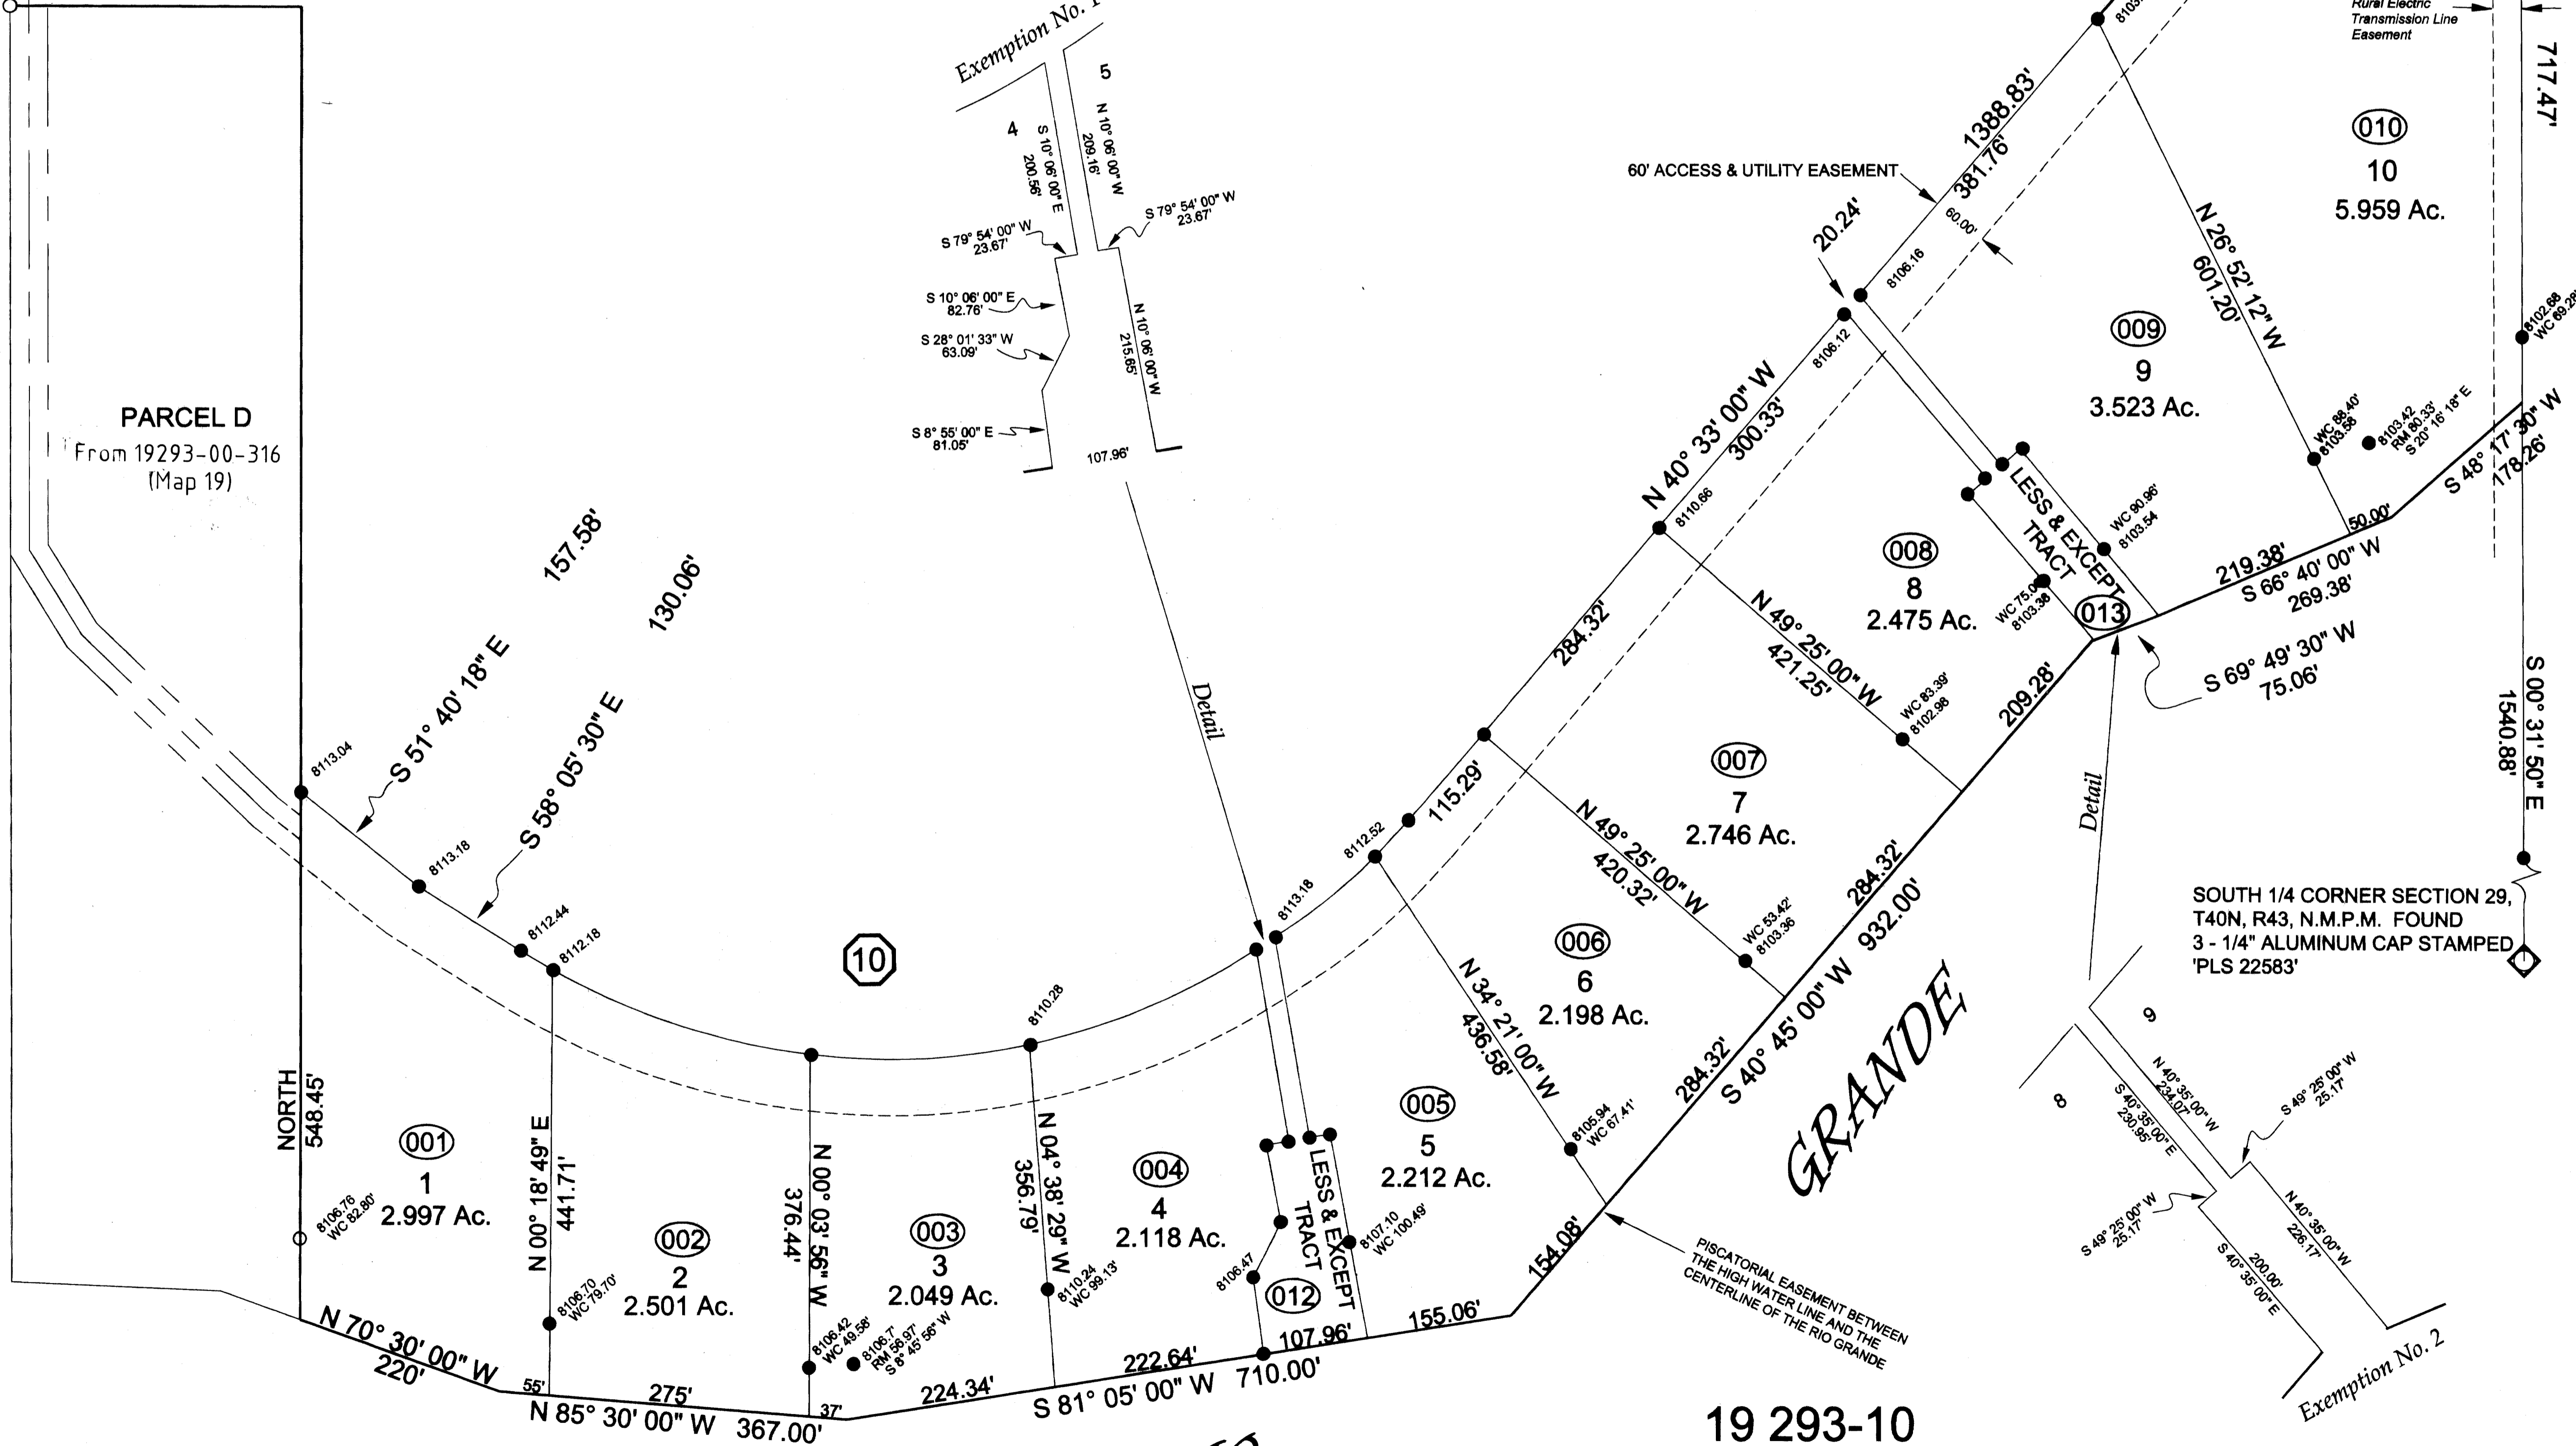

19 293-10
River Dance Ranch
Fr. SW 1/4 Sec. 29 T.40 N., R.4 E., N.M.P.M.
Dr. 11, Maps 302