

RIO GRANDE COUNTY


DRAWN BY <i>A.O.D.</i> DATE 1972-3	
CHECKED BY <i>C.J.M.</i> DATE 1972-3	
REVISED	
Date	By
9-18-74	JL
7-15-75	D.W.
9-9-77	EB
3-6-80	EB
1-16-05	DA
1-2-19	BSW
12-21-22	MS
Remarks	

R 3 E						R 8 E
T 41 N	09	10	11	12	13	14
	21	19	17	15	13	11
	23	27	29	31	33	35
	49	47	45	43	41	39
T 37 N	51	53	55	57	59	63

COUNTY INDEX


6	5	4	3	2	1
7	8	9	10	11	12
18	17	16	15	14	13
19	20	21	22	23	24
30	29	28	27	26	25
31	32	33	34	35	36

TOWNSHIP INDEX

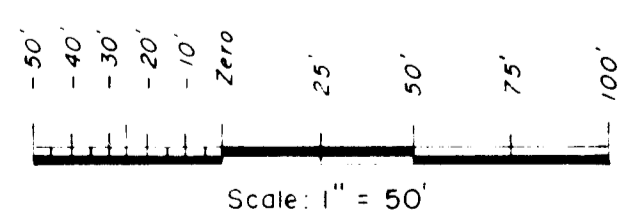

DAVIS ENGINEERING SERVICE, INC.
P. O. BOX 67 - 576 SPRUCE ST.
DEL NORTE, COLORADO 81132

RIO GRANDE NATIONAL FOREST
Sec 19

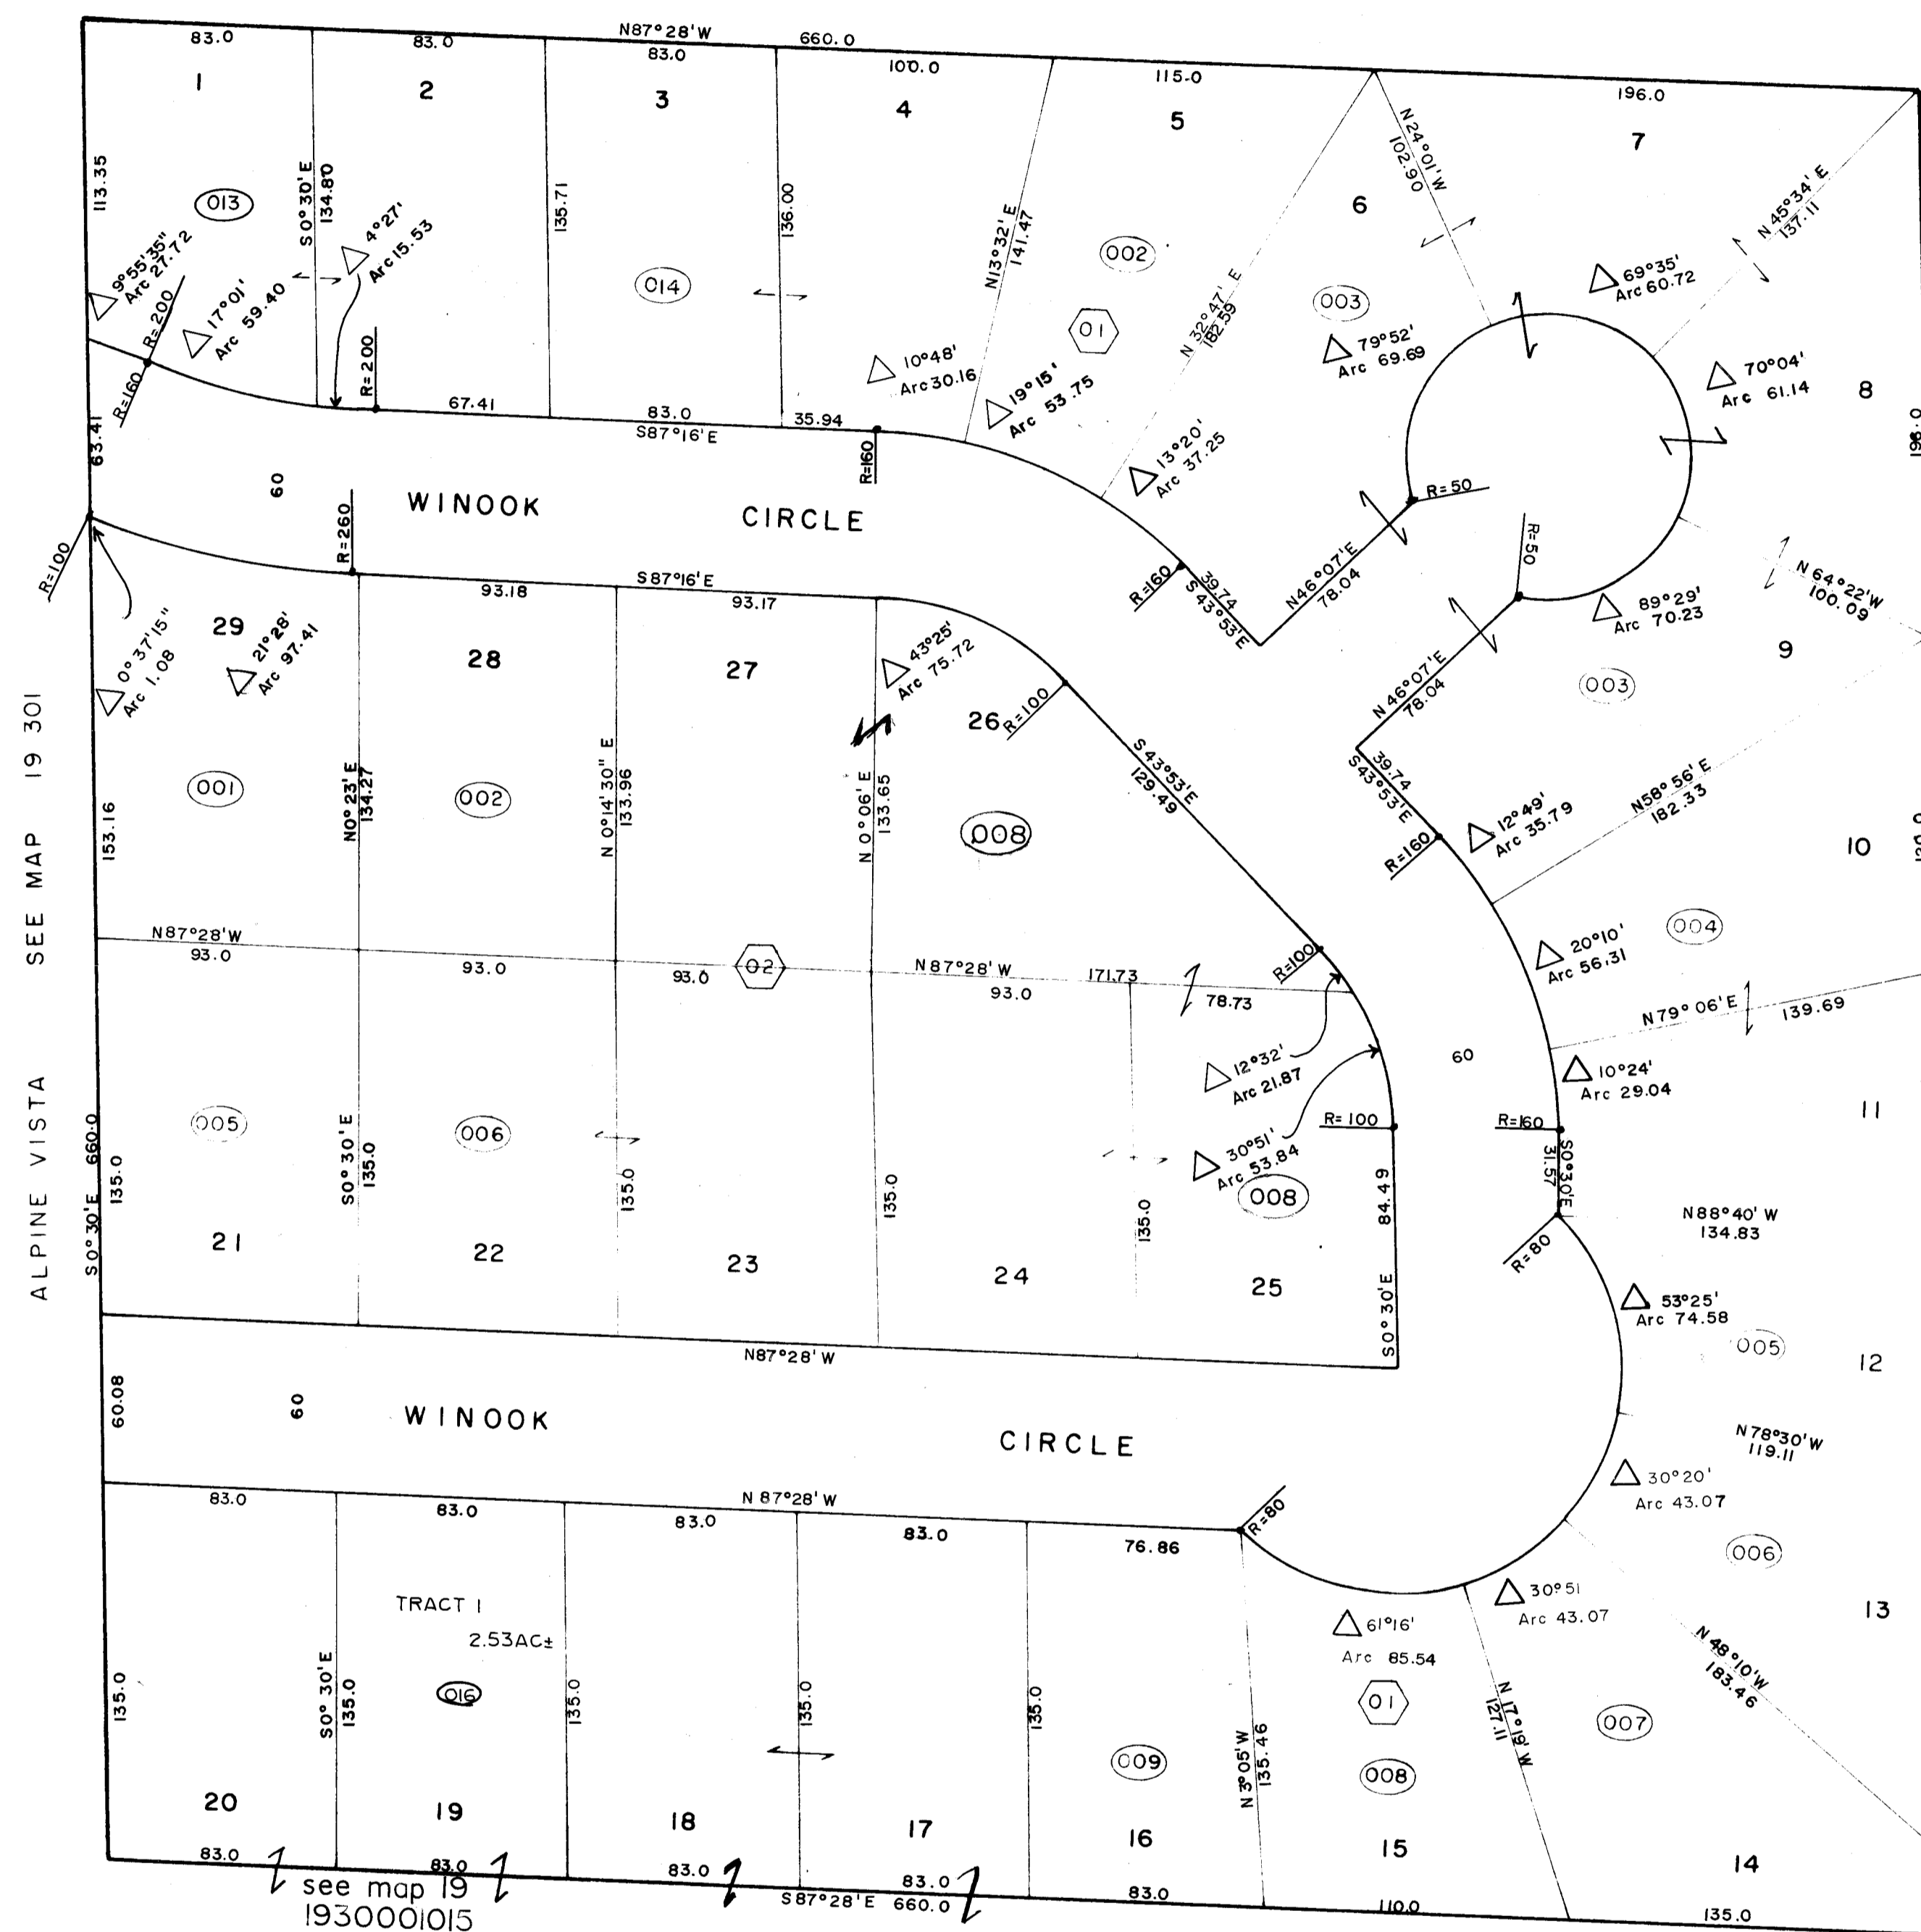

For more detail see plat filed in the office of the County Clerk and Recorder

THIS MAP FOR ASSESSMENT
PURPOSES ONLY NOT INTENDED
TO BE USED FOR LEGAL PURPOSES

19 300

ALPINE VISTA EXTENSION
NW⁴NE⁴NE⁴ Sec.30
T. 40 N., R. 4 E.