

RIO GRANDE COUNTY

DRAWN BY	DATE
CHECKED BY	DATE
REVISED	
Date	By
Remarks	
01-04-90	DA
02-22-90	DA
07-07-93	DA
12-19-11	ES
11-89-12	ES
11-12-15	MS
11-14-15	MS

R. 3 E.		R. 4 E.		R. 5 E.		R. 6 E.		R. 7 E.		R. 8 E.	
T. 37 N.											
9	10	11	12	13	14	15	16	17	18	19	20
21	22	23	24	25	26	27	28	29	30	31	32
33	34	35	36	37	38	39	40	41	42	43	44
45	46	47	48	49	50	51	52	53	54	55	56
57	58	59	60	61	62	63	64	65	66	67	68
69	70	71	72	73	74	75	76	77	78	79	80



COUNTY INDEX

6	5	4	3	2	1
7	8	9	10	11	12
13	14	15	16	17	18
19	20	21	22	23	24
25	26	27	28	29	30
31	32	33	34	35	36



TOWNSHIP INDEX

NOTICE
THIS MAP IS FOR ASSESSMENT PURPOSES ONLY. IT IS NOT NECESSARILY ACCURATE BY SURVEYING STANDARDS. DO NOT USE FOR LEGAL CONVEYANCE.

N

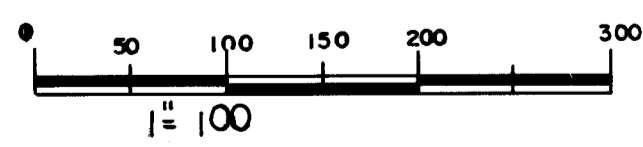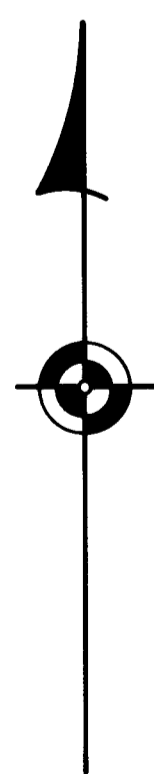

Davis Engineering Service, Inc.
576 Spruce Street
Del Norte, Colorado 81132

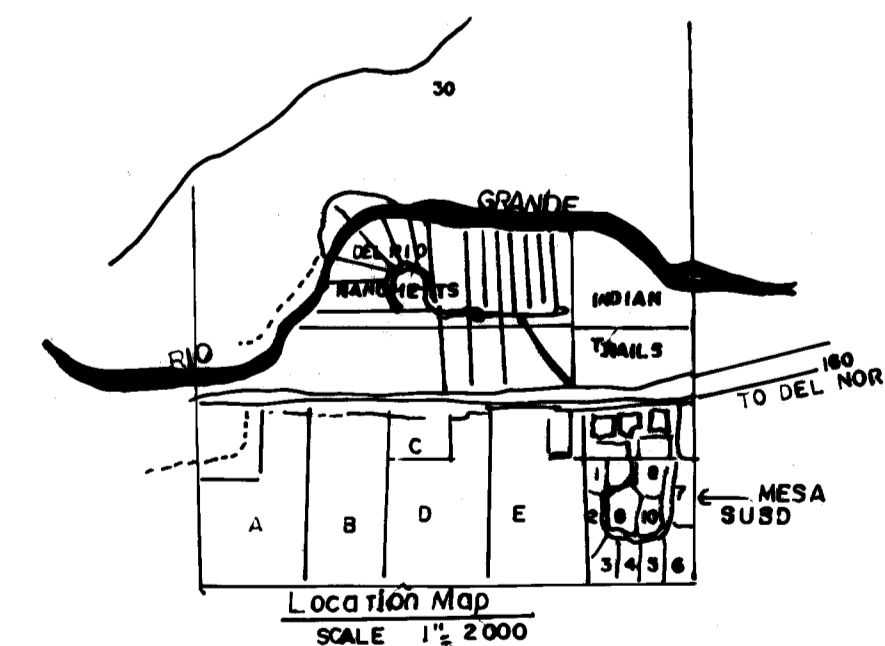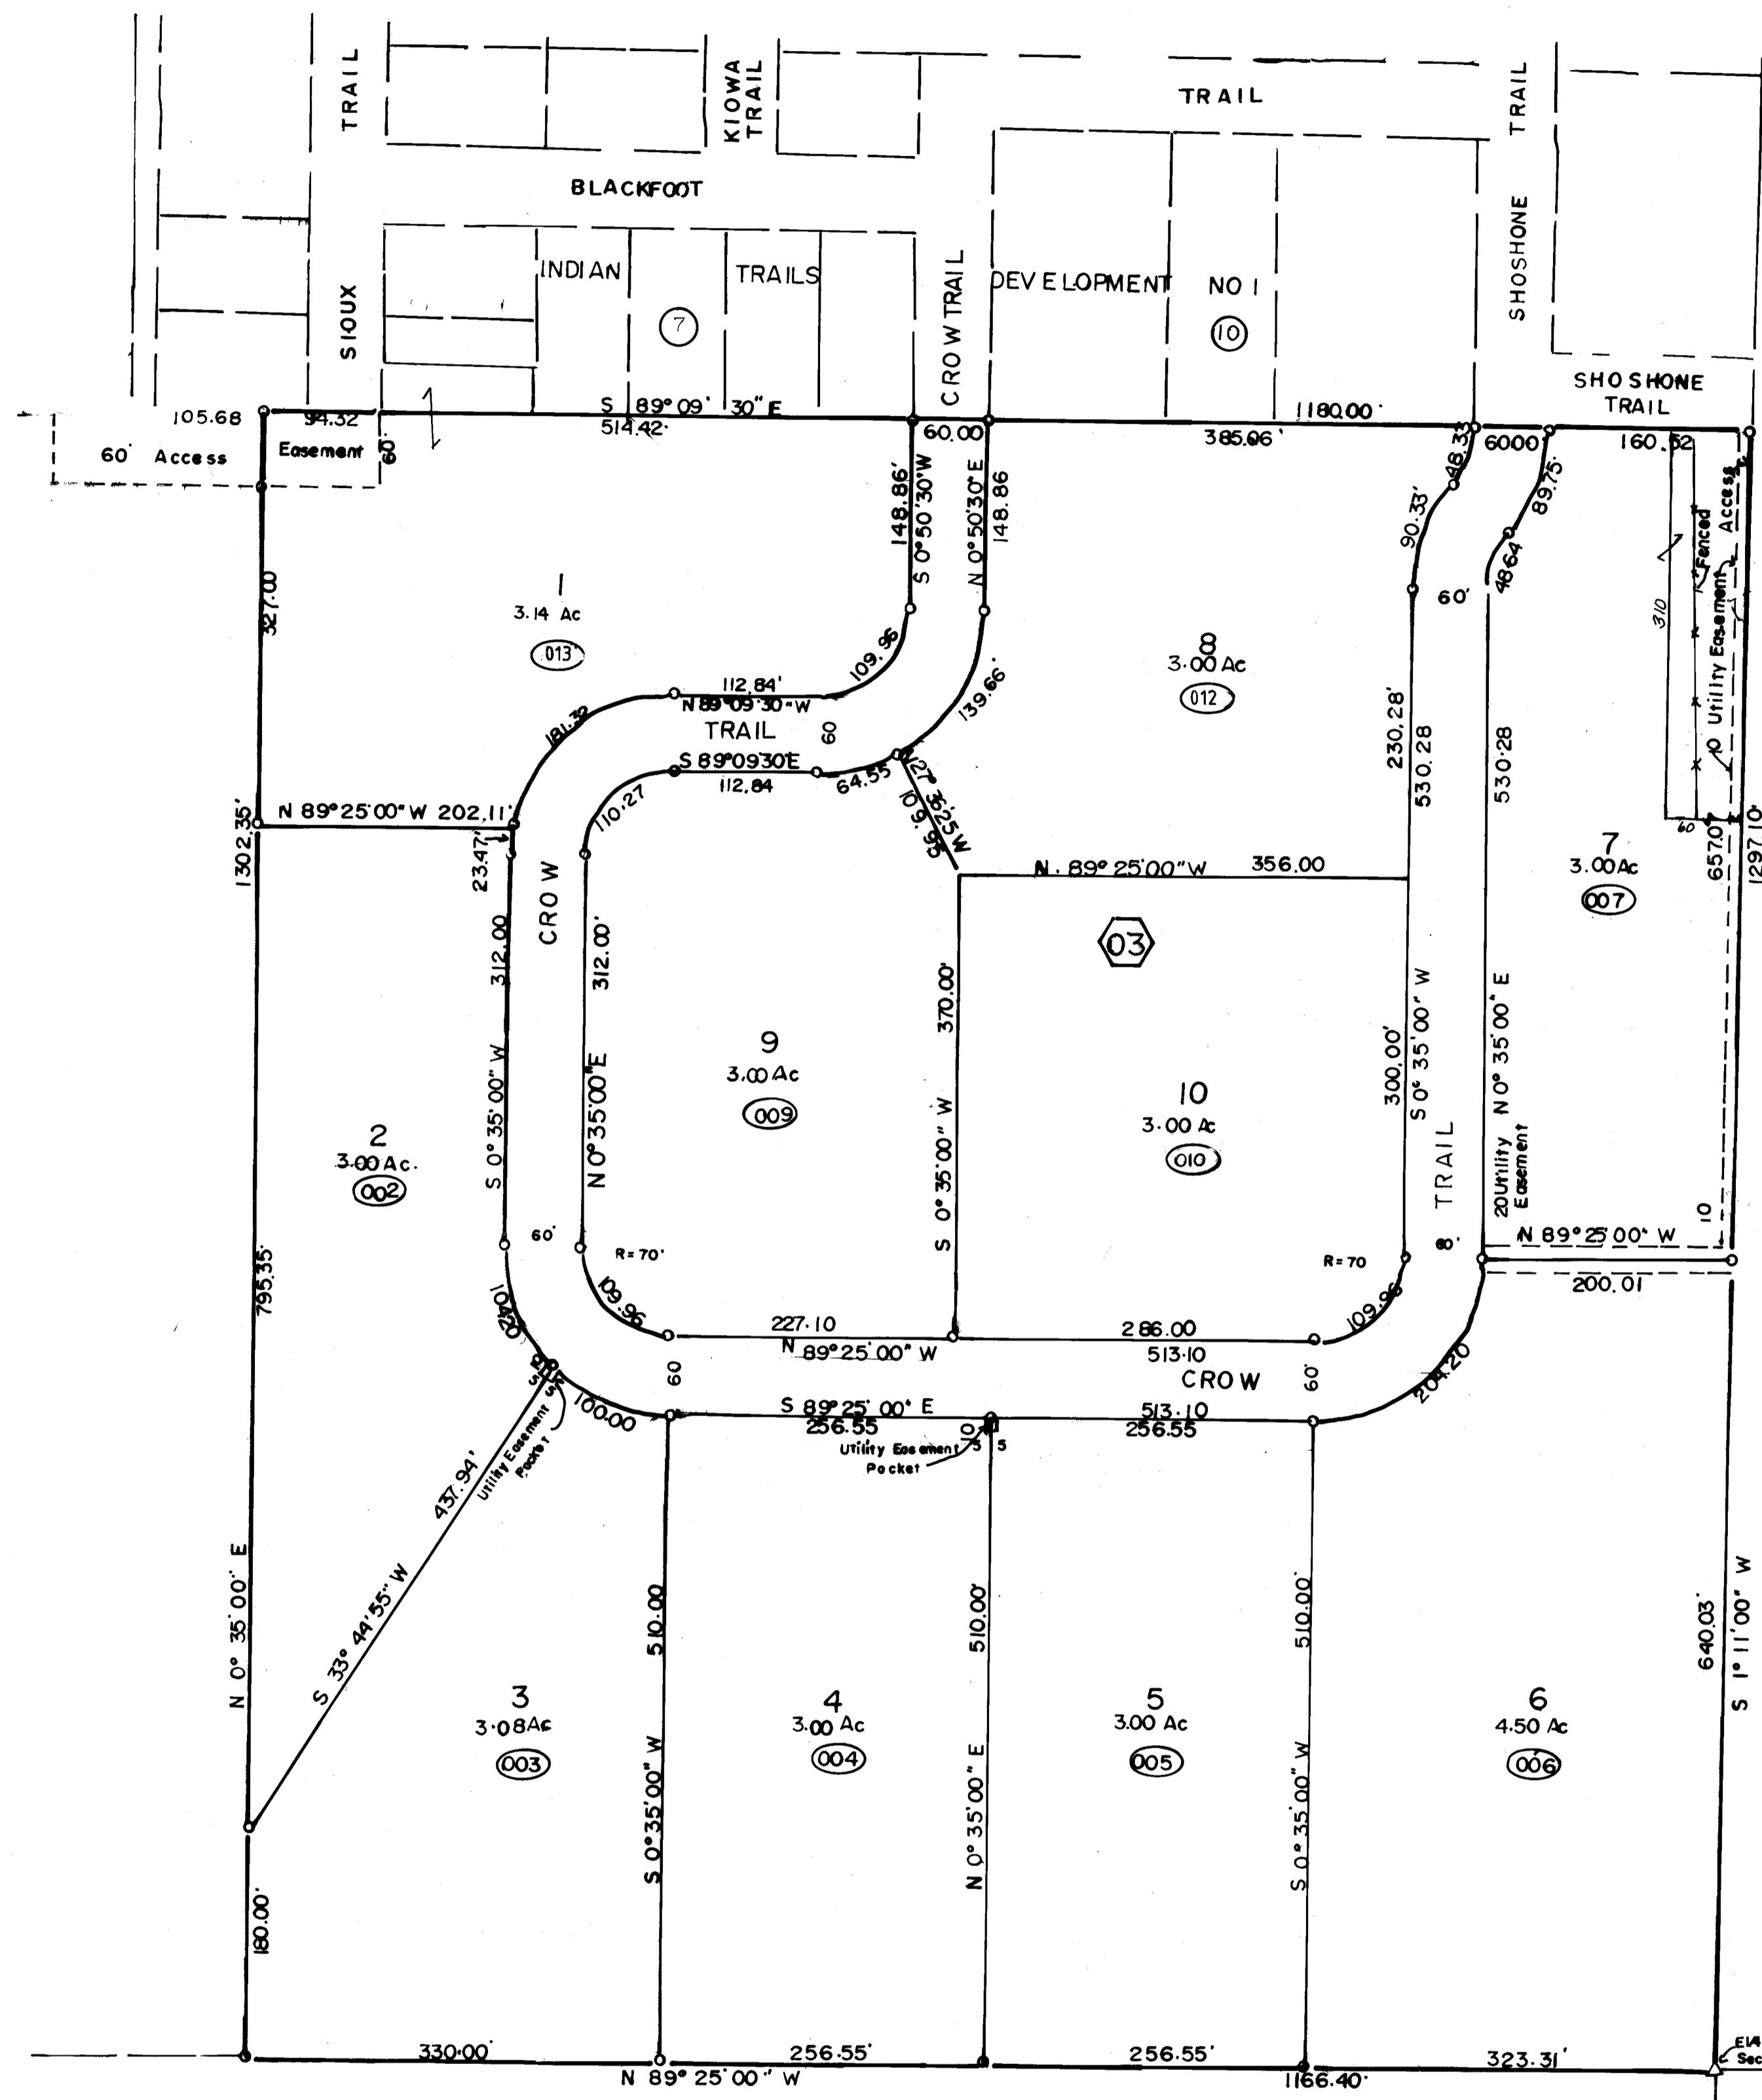

MESA SUBDIVISION

19-311-03

DR. II MAP 53