

# RIO GRANDE COUNTY

DRAWN BY		DATE	
CHECKED BY		DATE	
Date	By	REVISID	Remarks
01-05-98	DA		
12-12-06	JM		

T.31N.		R.3E.		R.4E.		R.5E.		R.6E.		R.7E.	



COUNTY INDEX

T.31N.		T.32N.		T.33N.		T.34N.		T.35N.		T.36N.	



TOWNSHIP INDEX

**NOTICE**

THIS MAP IS FOR ASSESSMENT PURPOSES ONLY. IT IS NOT NECESSARILY ACCURATE BY SURVEYING STANDARDS. DO NOT USE FOR LEGAL CONVEYANCE.

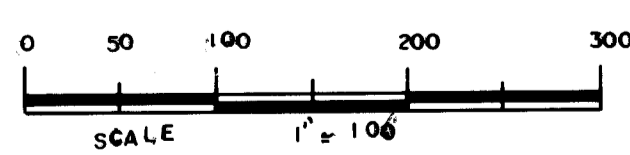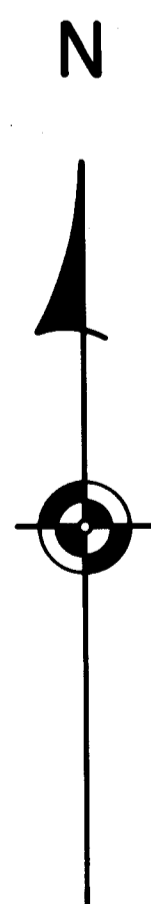

Davis Engineering Service, Inc.  
578 Spruce Street  
Del Norte, Colorado 81132

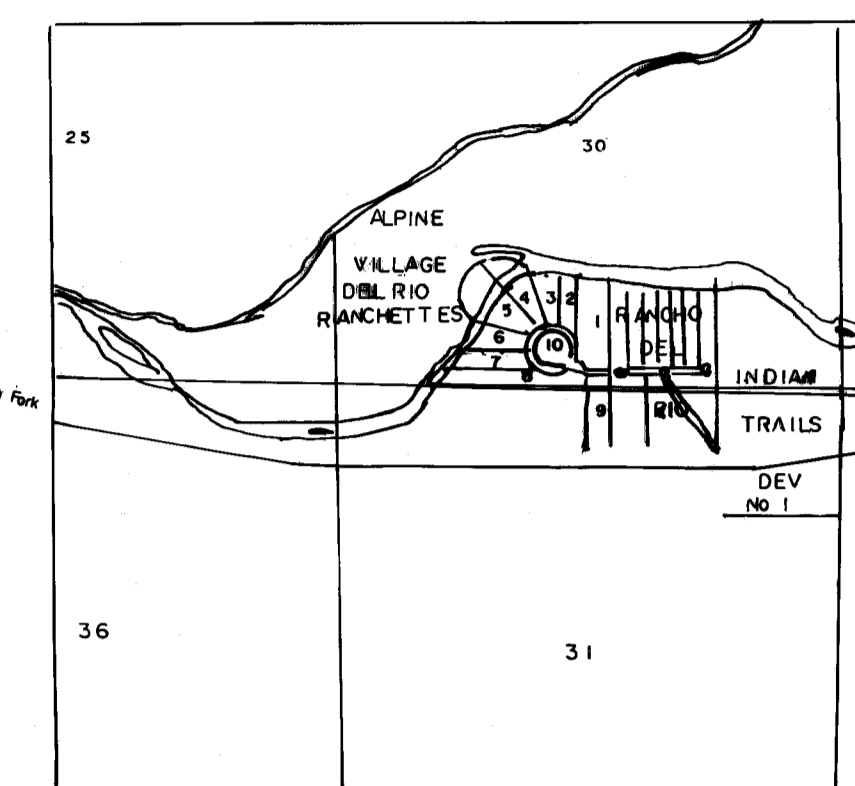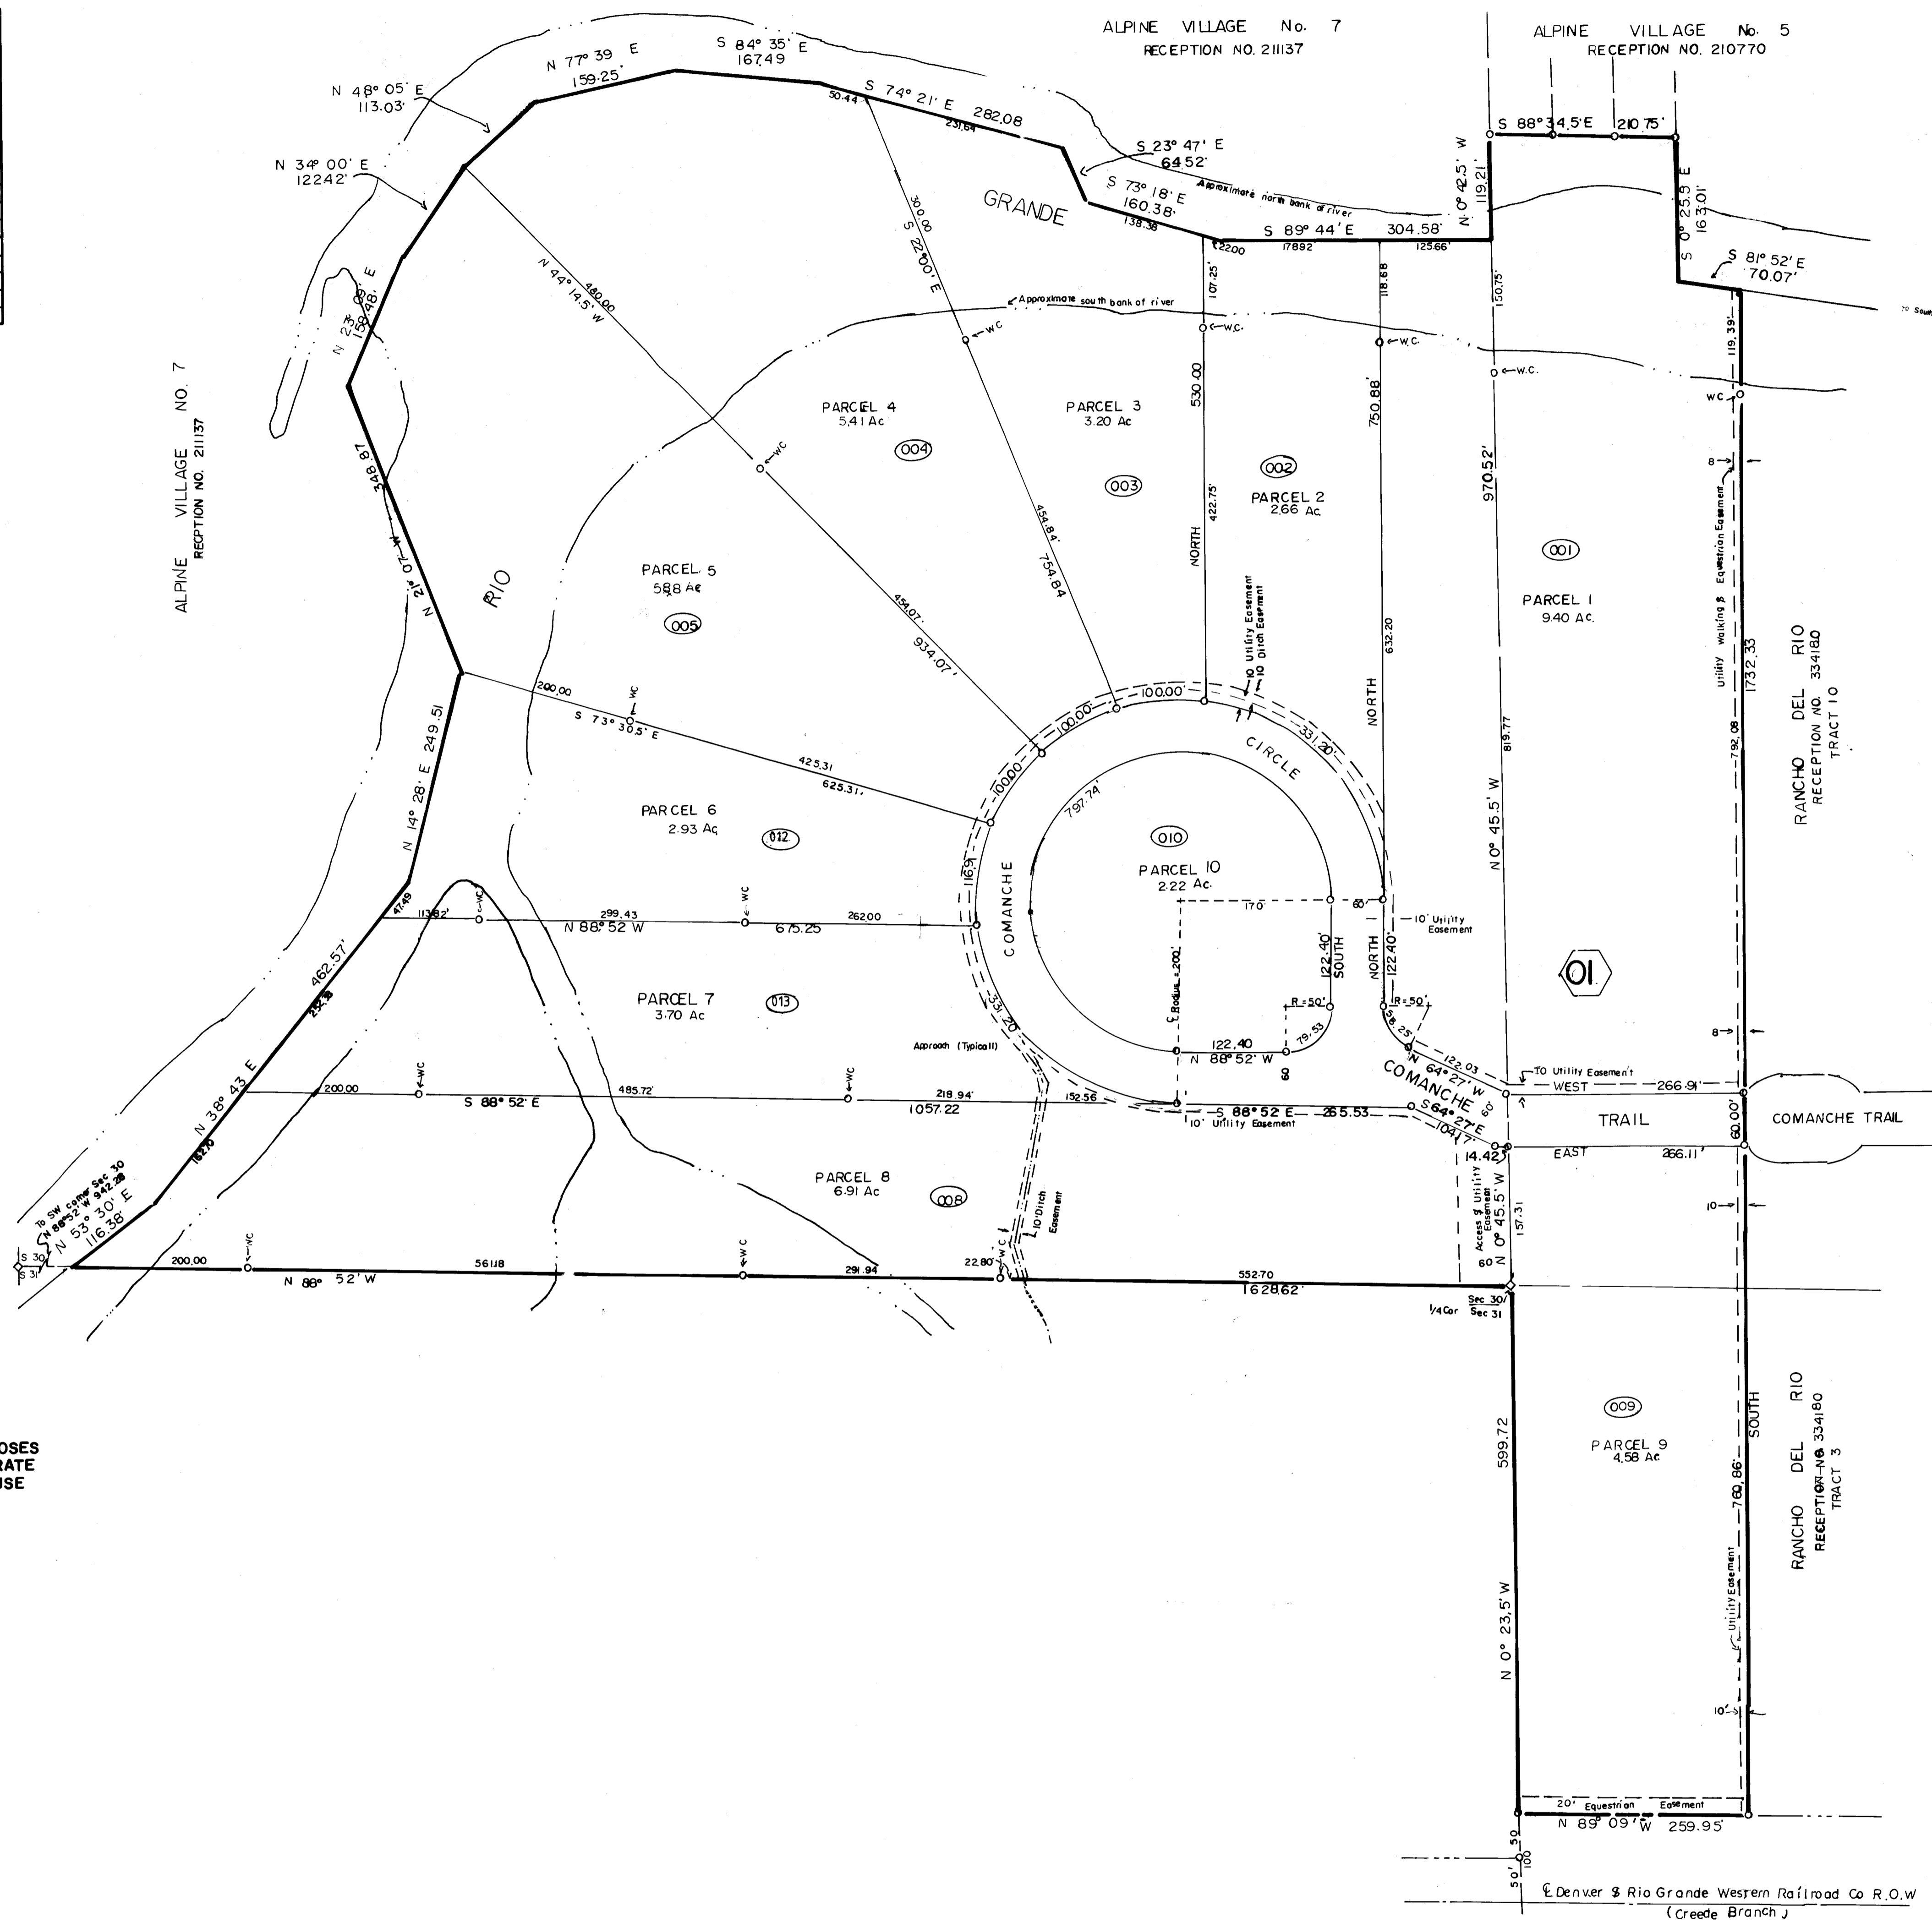

19-312

DEL RIO RANCHETTES  
DR. II MAP 31