

RIO GRANDE COUNTY

DRAWN BY		DATE	
CHECKED BY		DATE	
REVISED			
Date	By	Remarks	
1-3-94	DM		



R.3.E.		R.4.E.		R.5.E.	
21	22	17	18	13	11
23	27	29	31	33	35
49	47	43	41	39	37
51	53	55	59	61	63

COUNTY INDEX



6	5	4	3	2	1
7	8	9	10	11	12
18	17	16	15	14	13
19	20	21	22	23	24
30	29	28	27	26	25
31	32	33	34	35	36

TOWNSHIP INDEX

NOTICE
THIS MAP IS FOR ASSESSMENT PURPOSES ONLY. IT IS NOT NECESSARILY ACCURATE BY SURVEYING STANDARDS. DO NOT USE FOR LEGAL CONVEYANCE.

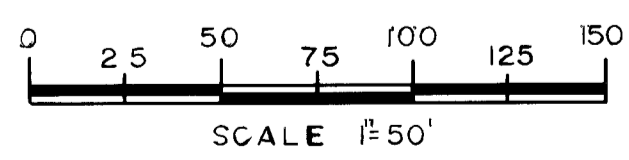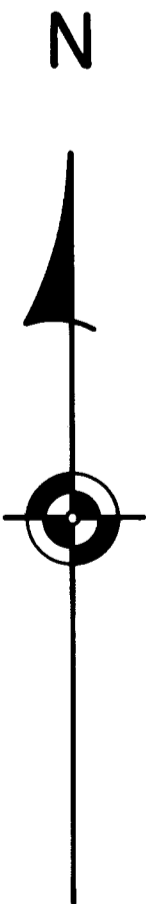

Davis Engineering Service, Inc.
576 Spruce Street
Del Norte, Colorado 81132

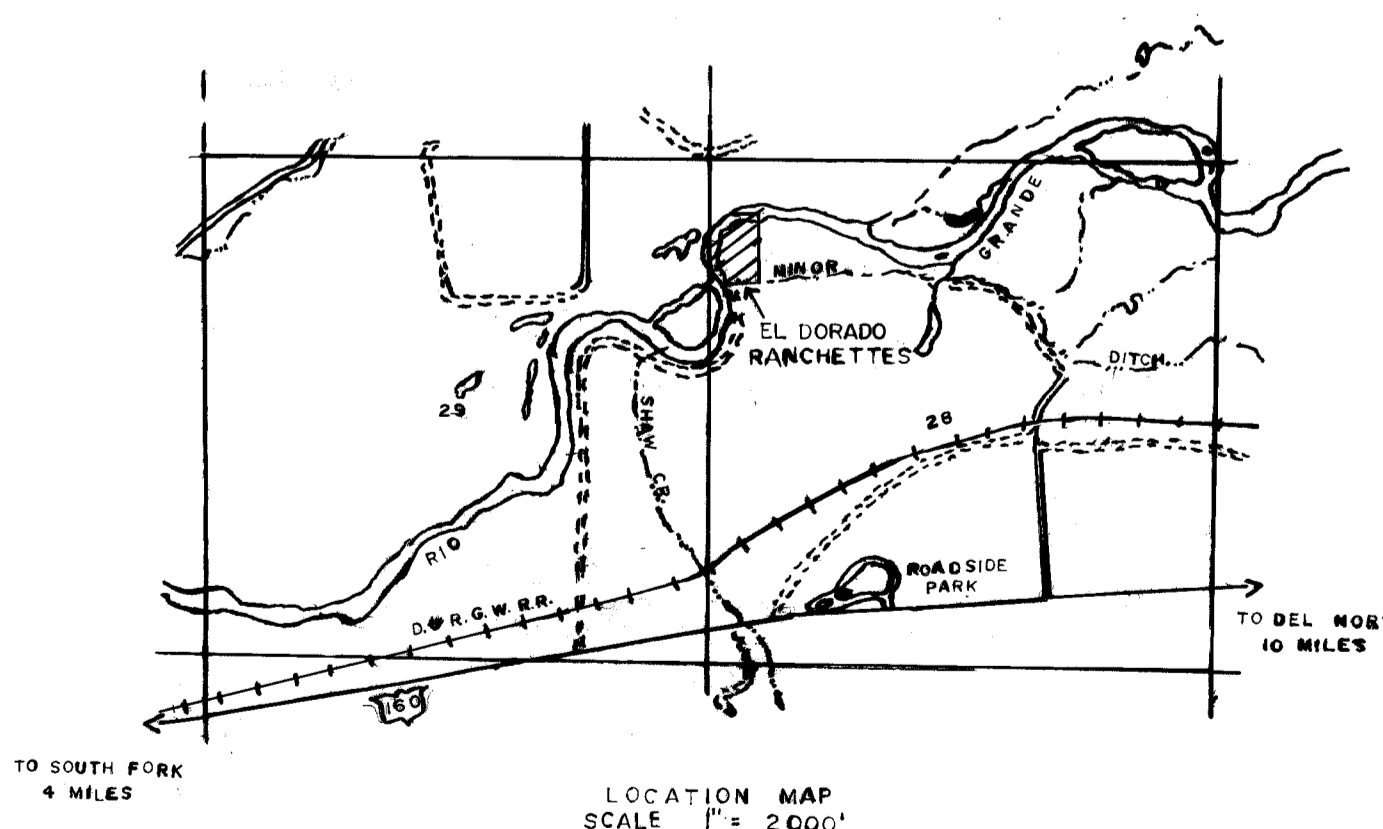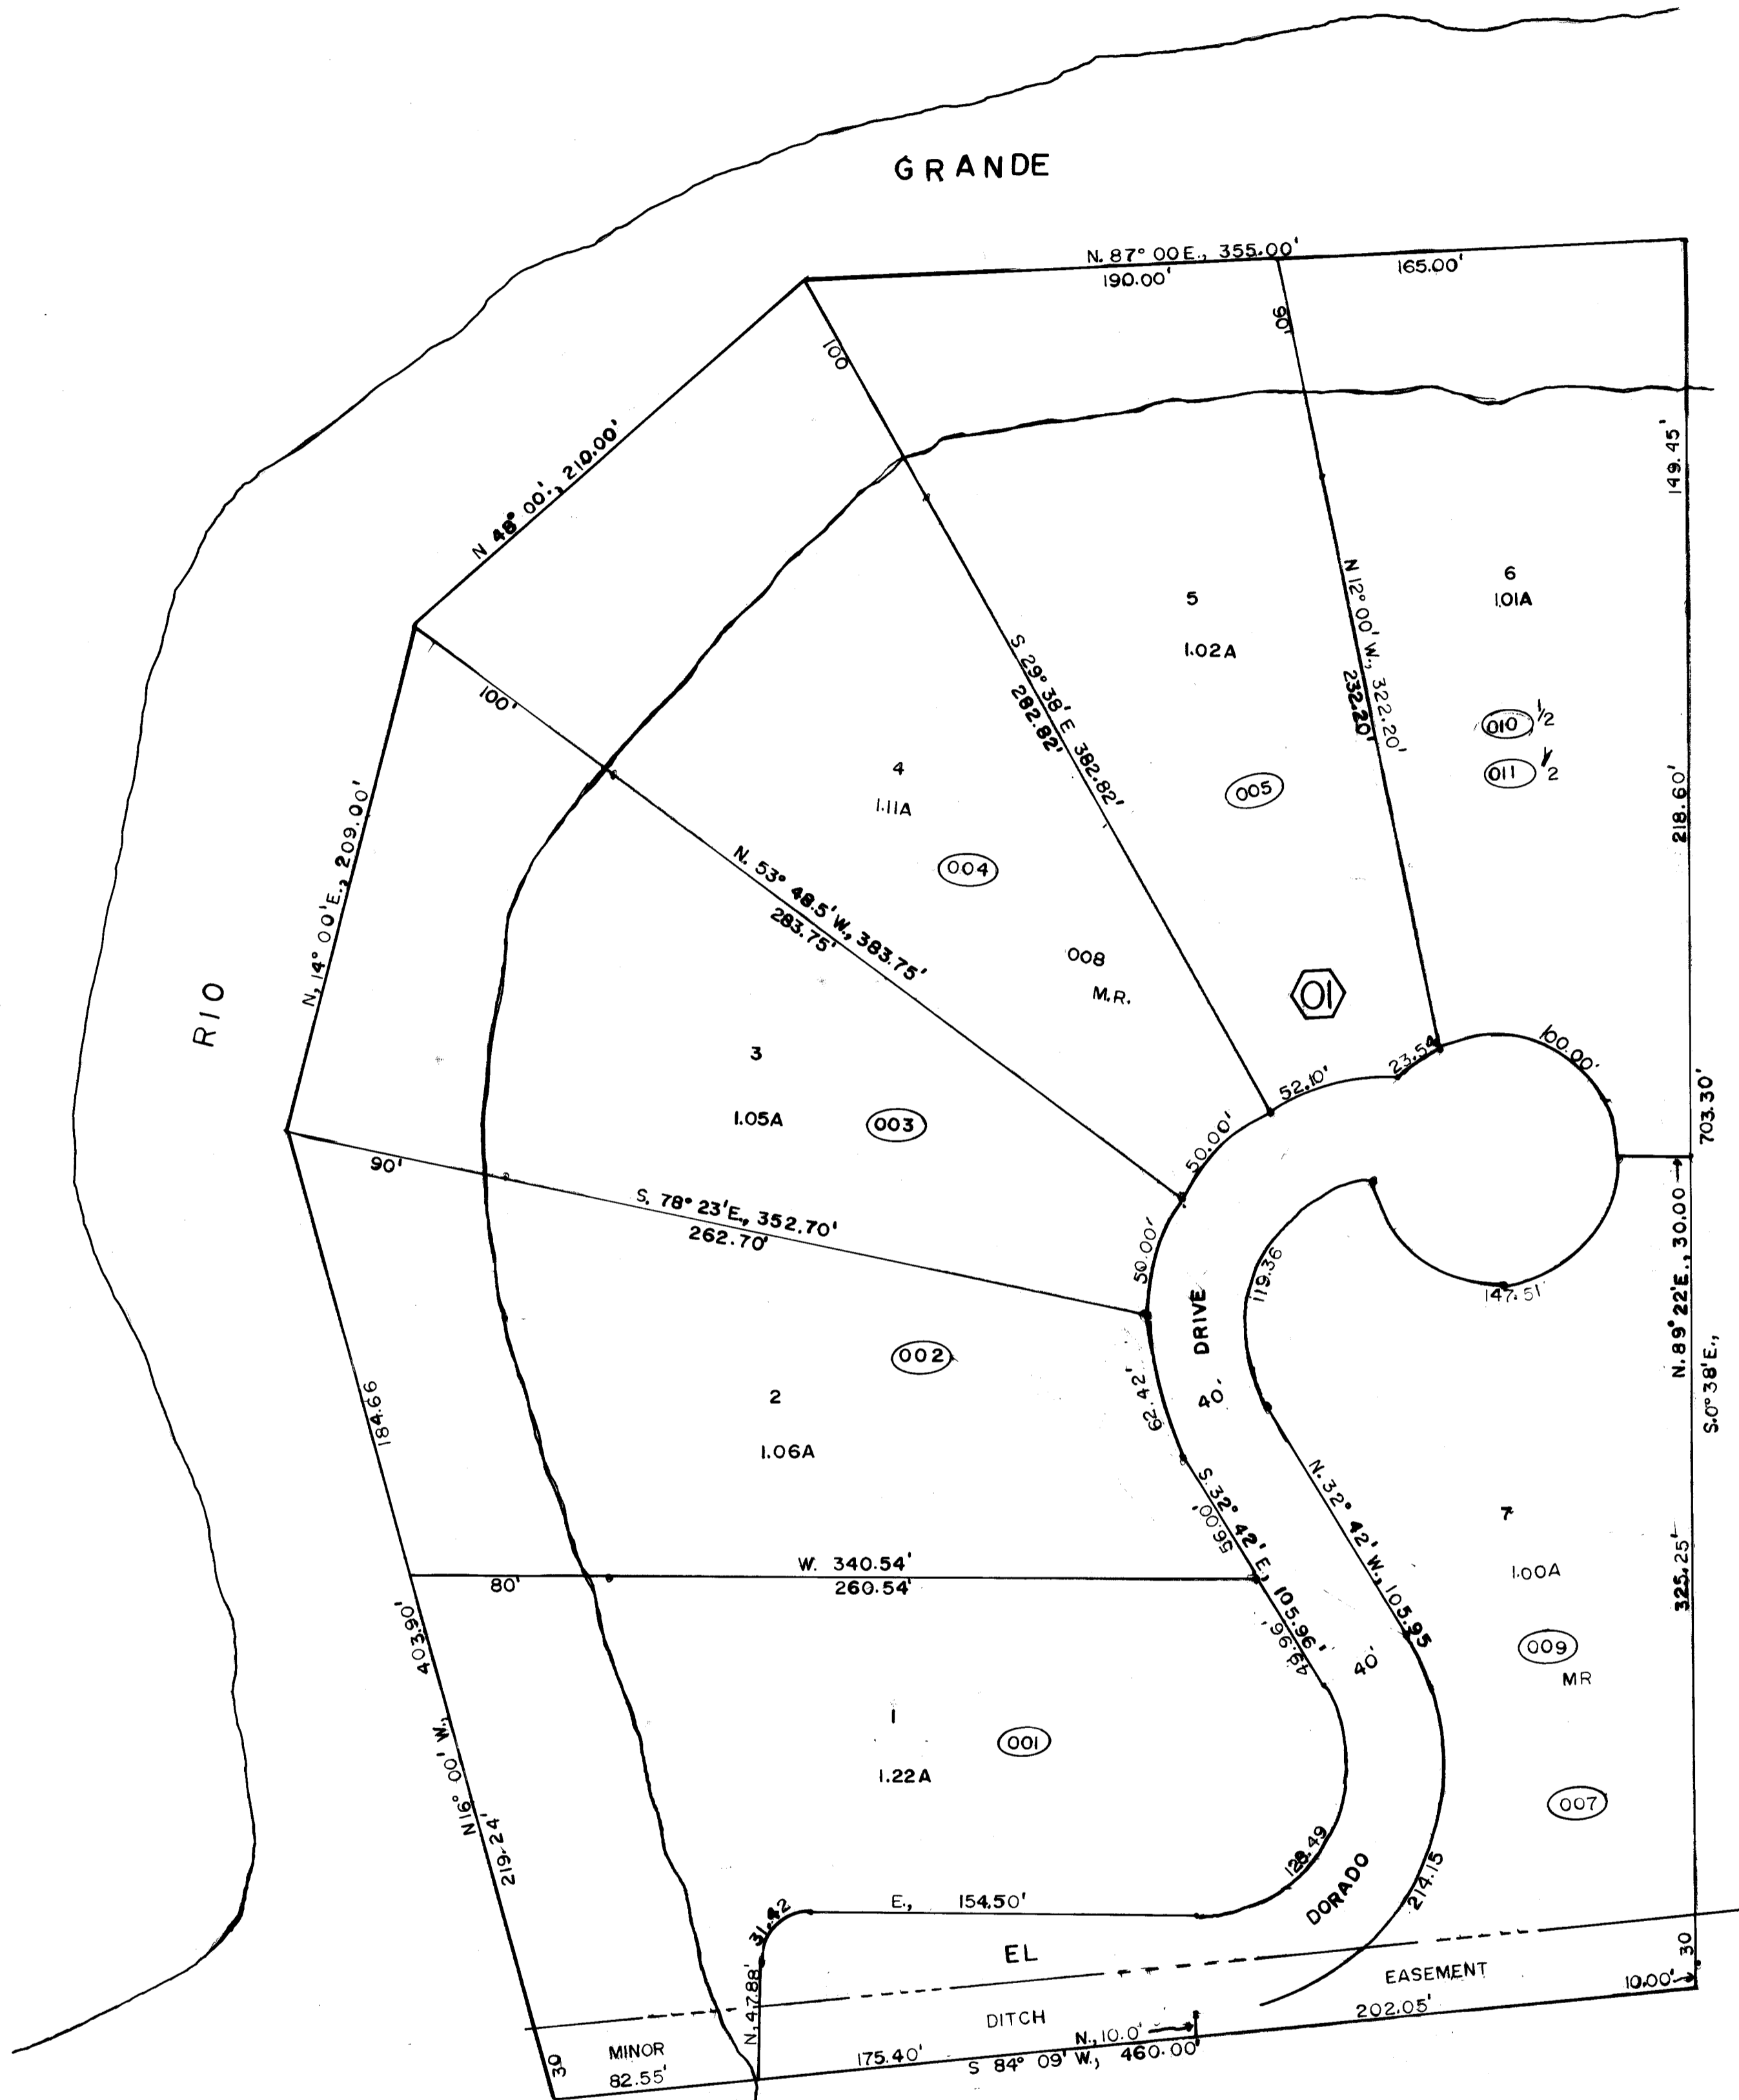

19 - 282

FR. W 1/2 W 1/2 NW 1/4 SECTION 28
AND FR. NE 1/4 NE 1/4 SEC. 29, T. 40 N. R. 4 E. N.M.P.M.

EL DORADO RANCHETTES