

19 291
 Willow Bend Filing 1 (Lots 1,2, & 3)
 Willow Bend Filing 2 (Lots 4-8)
 Fr. SW4NE4 & NW4SE4
 Sec. 29 T.40 N., R.4 E., N.M.P.M.

RIO GRANDE COUNTY

| | | | |
|------------|--------|---------|----------|
| DRAWN BY | B.R.F. | DATE | 03/09/06 |
| CHECKED BY | | DATE | |
| REVISED | | | |
| Date | By | Remarks | |
| 11/11/21 | MS | | |
| | | | |
| | | | |
| | | | |
| | | | |
| | | | |
| | | | |
| | | | |

| | | | |
|---------|----|---------|----|
| R. 3 E. | | R. 4 E. | |
| 9 | 10 | 11 | 12 |
| 21 | 19 | 17 | 15 |
| 23 | 27 | 29 | 31 |
| 49 | 47 | 45 | 43 |
| 51 | 53 | 55 | 57 |
| 59 | 61 | 63 | 65 |



COUNTY INDEX

| | | | | | |
|----|----|----|----|----|----|
| 6 | 5 | 4 | 3 | 2 | 1 |
| 7 | 8 | 9 | 10 | 11 | 12 |
| 18 | 17 | 16 | 15 | 14 | 13 |
| 19 | 20 | 21 | 22 | 23 | 24 |
| 30 | 28 | 27 | 26 | 25 | 24 |
| 31 | 32 | 33 | 34 | 35 | 36 |


TOWNSHIP INDEX

NOTICE

THIS MAP IS FOR ASSESSMENT PURPOSES ONLY. IT IS NOT NECESSARILY ACCURATE BY SURVEYING STANDARDS. DO NOT USE FOR LEGAL CONVEYANCE.

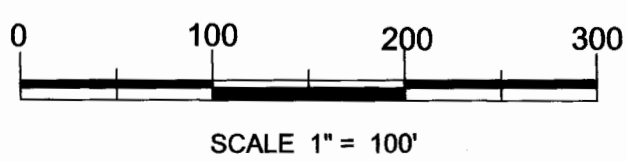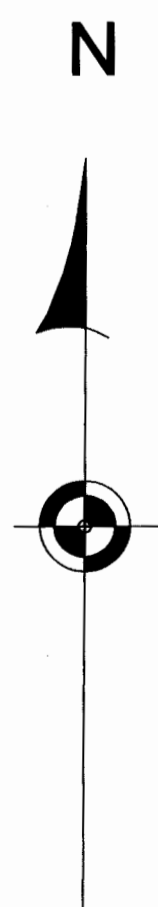

San Luis Valley GIS/GPS Authority
 419 San Juan Ave.
 Alamosa, Colorado 81101
 719-587-0286
 www.slvgis.info

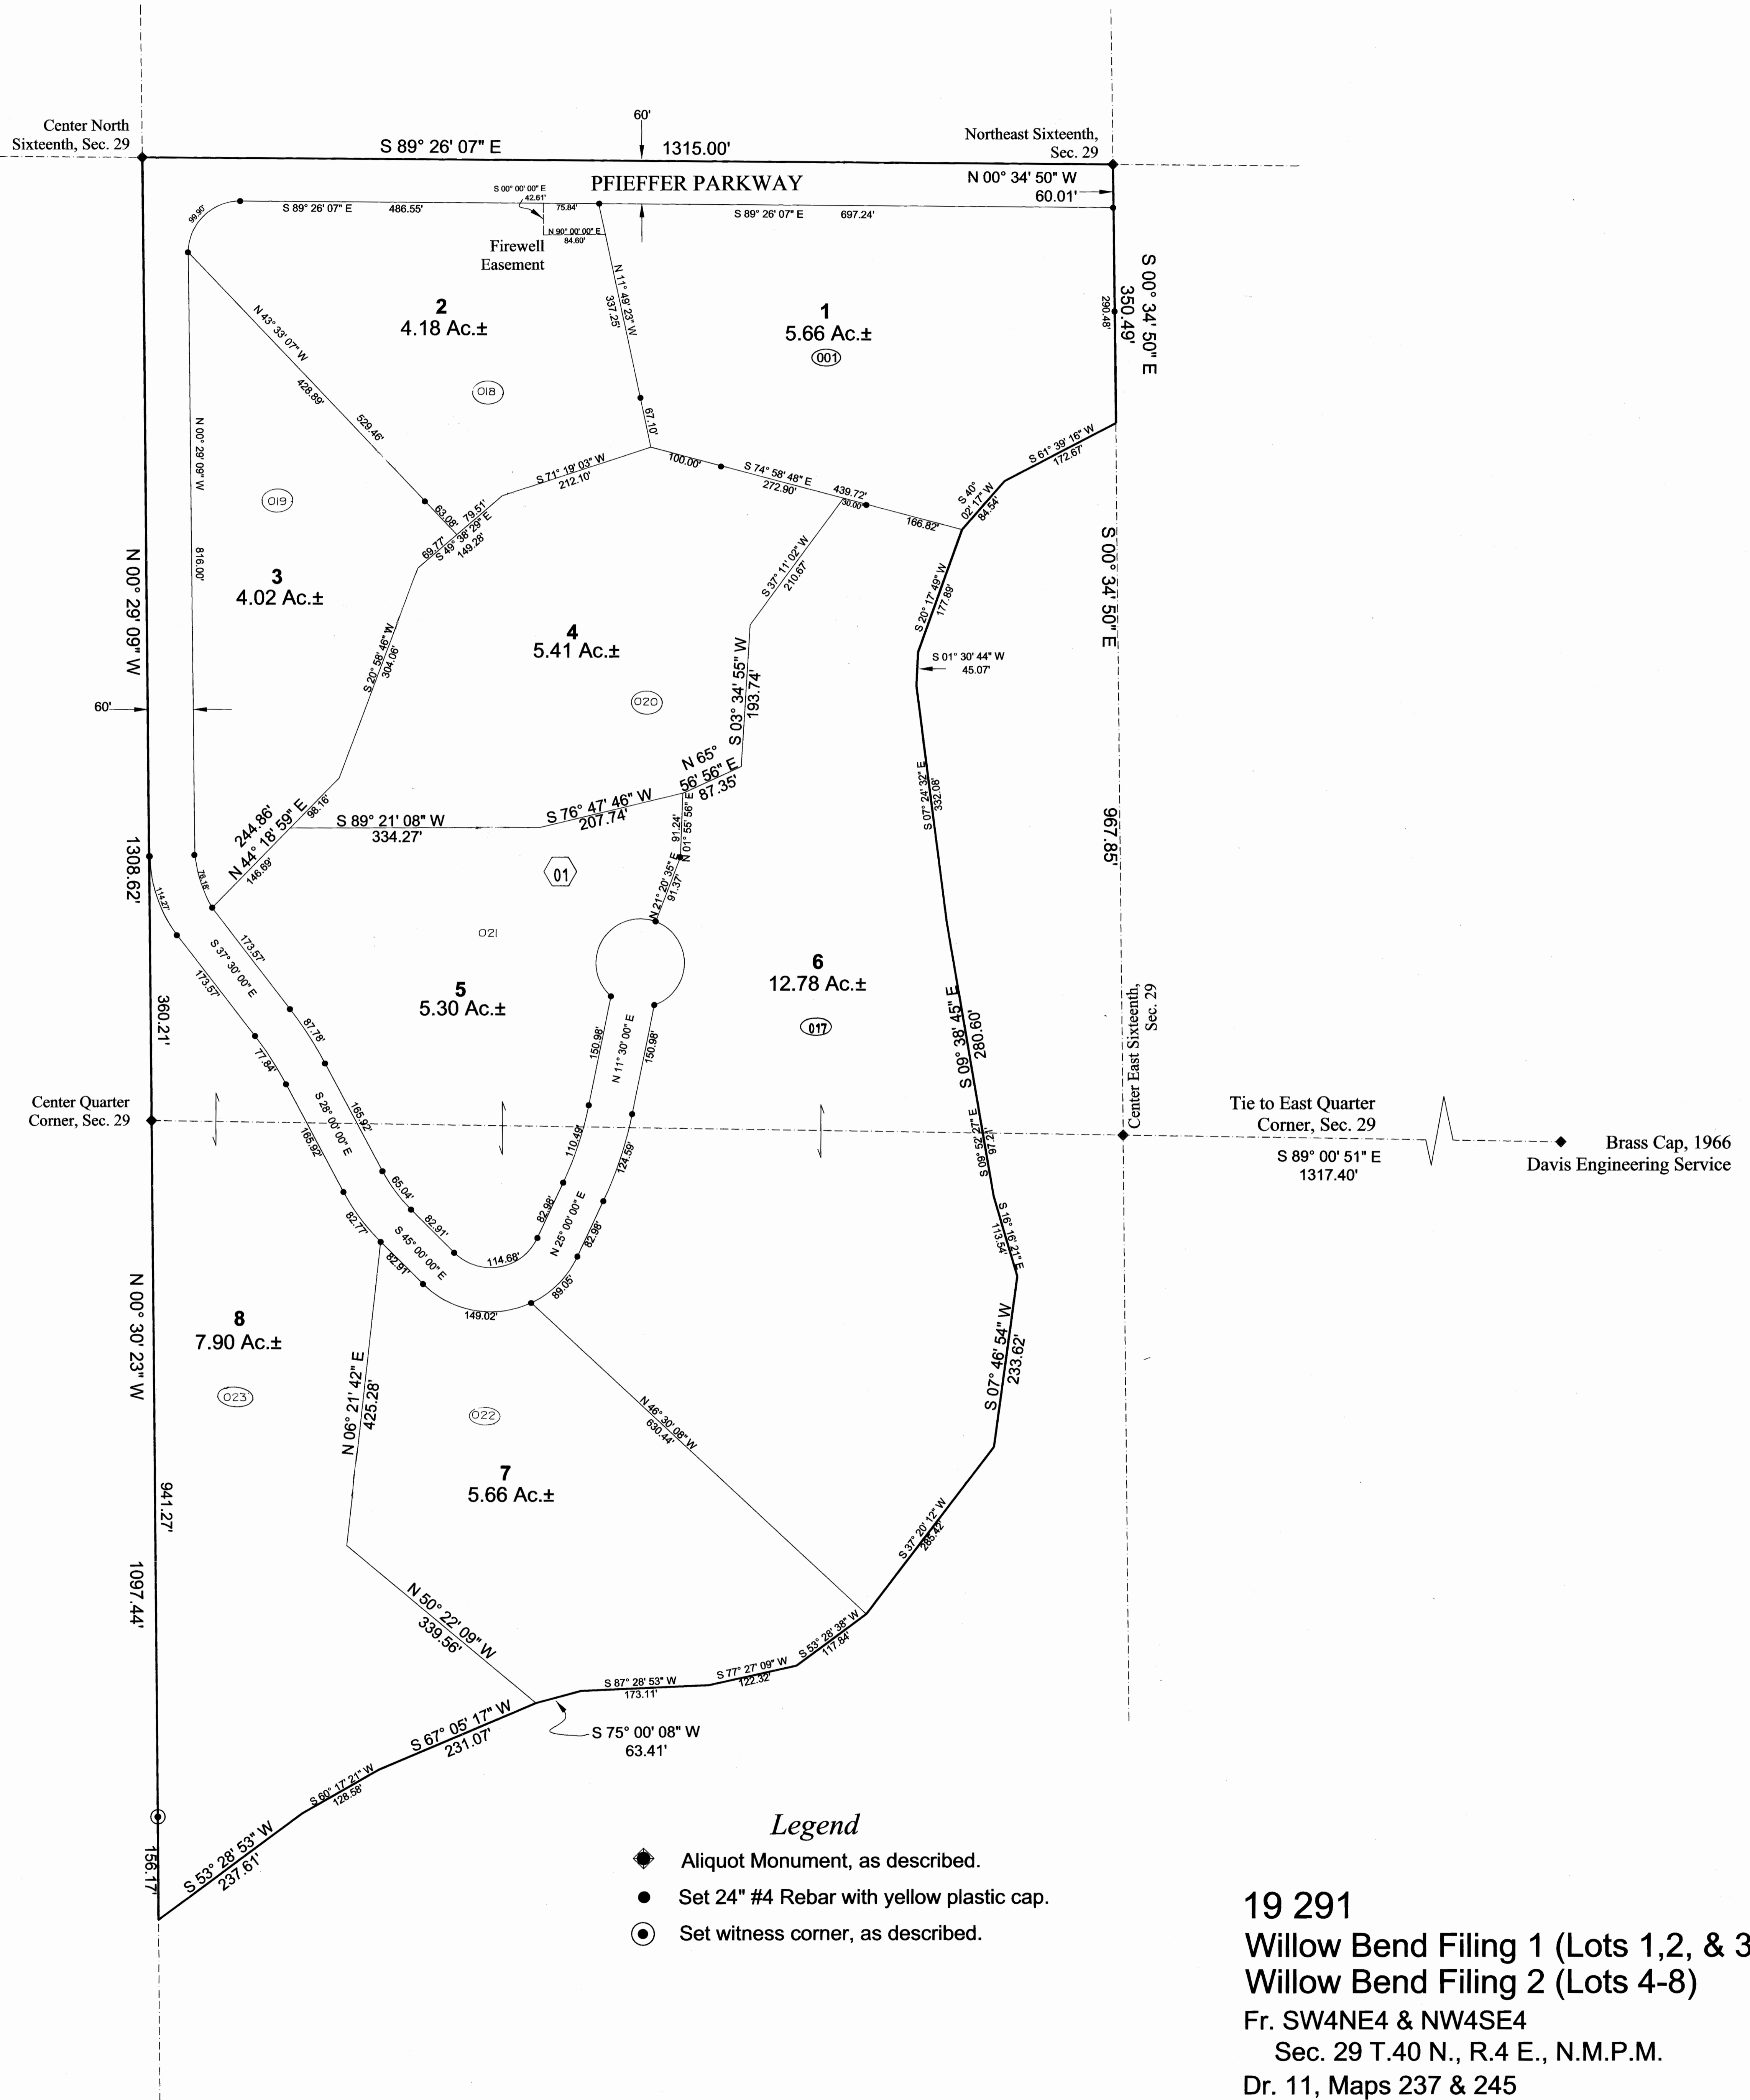

Legend

- ◆ Aliquot Monument, as described.
- Set 24" #4 Rebar with yellow plastic cap.
- Set witness corner, as described.

19 291
 Willow Bend Filing 1 (Lots 1,2, & 3)
 Willow Bend Filing 2 (Lots 4-8)
 Fr. SW4NE4 & NW4SE4
 Sec. 29 T.40 N., R.4 E., N.M.P.M.
 Dr. 11, Maps 237 & 245