

RIO GRANDE COUNTY


| DRAWN BY | | DATE | |
|------------|----|---------|--|
| CHECKED BY | | REVISD | |
| Date | By | Remarks | |
| 01-20-12 | ES | | |
| 01-20-12 | JM | | |
| | | | |
| | | | |
| T. 41 N. | | R. 3 E. | | R. 3 E. | |
|----------|----|---------|----|---------|----|
| | 9 | | | | |
| 21 | 19 | 17 | 15 | 13 | 11 |
| 23 | 27 | 29 | 31 | 33 | 35 |
| 49 | 47 | 45 | 43 | 41 | 39 |
| 51 | 53 | 55 | 57 | 59 | 61 |
| | | | | | |


COUNTY INDEX

| | | | | | |
|----|----|----|----|----|----|
| 6 | 5 | 4 | 3 | 2 | 1 |
| 7 | 8 | 9 | 10 | 11 | 12 |
| 18 | 17 | 16 | 15 | 14 | 13 |
| 19 | 20 | 21 | 22 | 23 | 24 |
| 30 | 29 | 28 | 27 | 26 | 25 |
| 31 | 32 | 33 | 34 | 35 | 36 |

TOWNSHIP INDEX

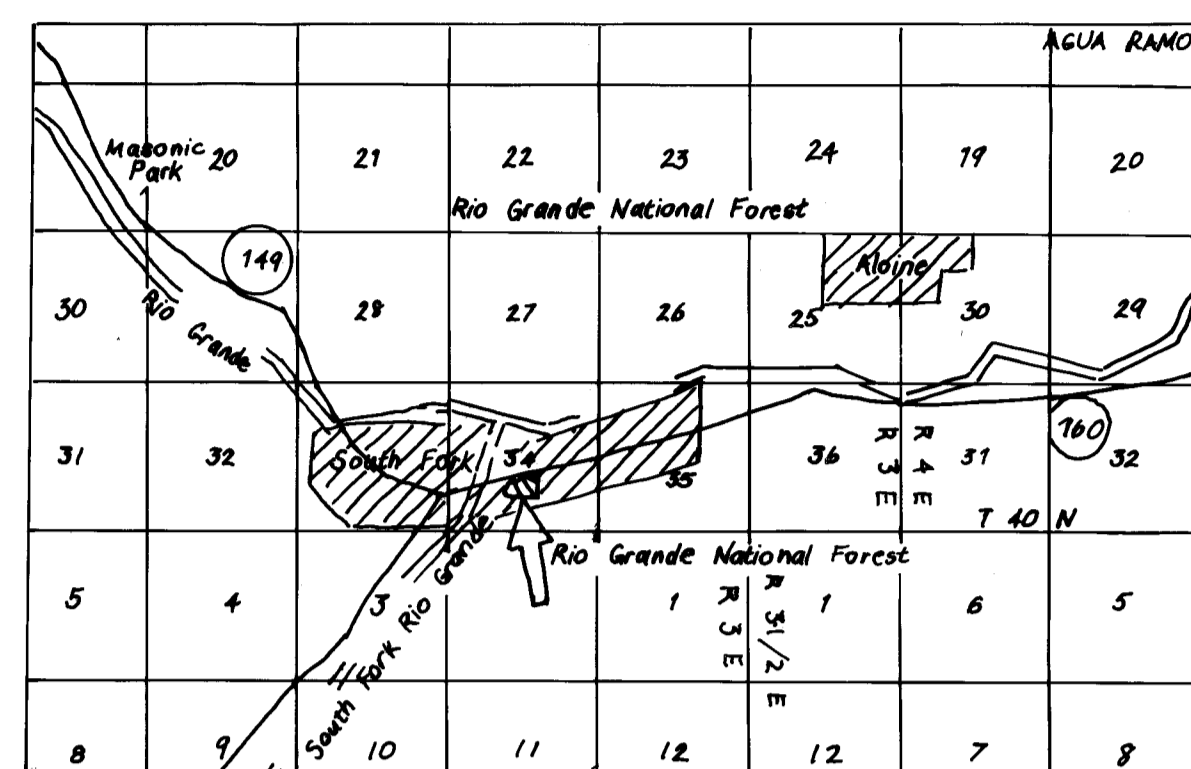

Location Map
Not to Scale

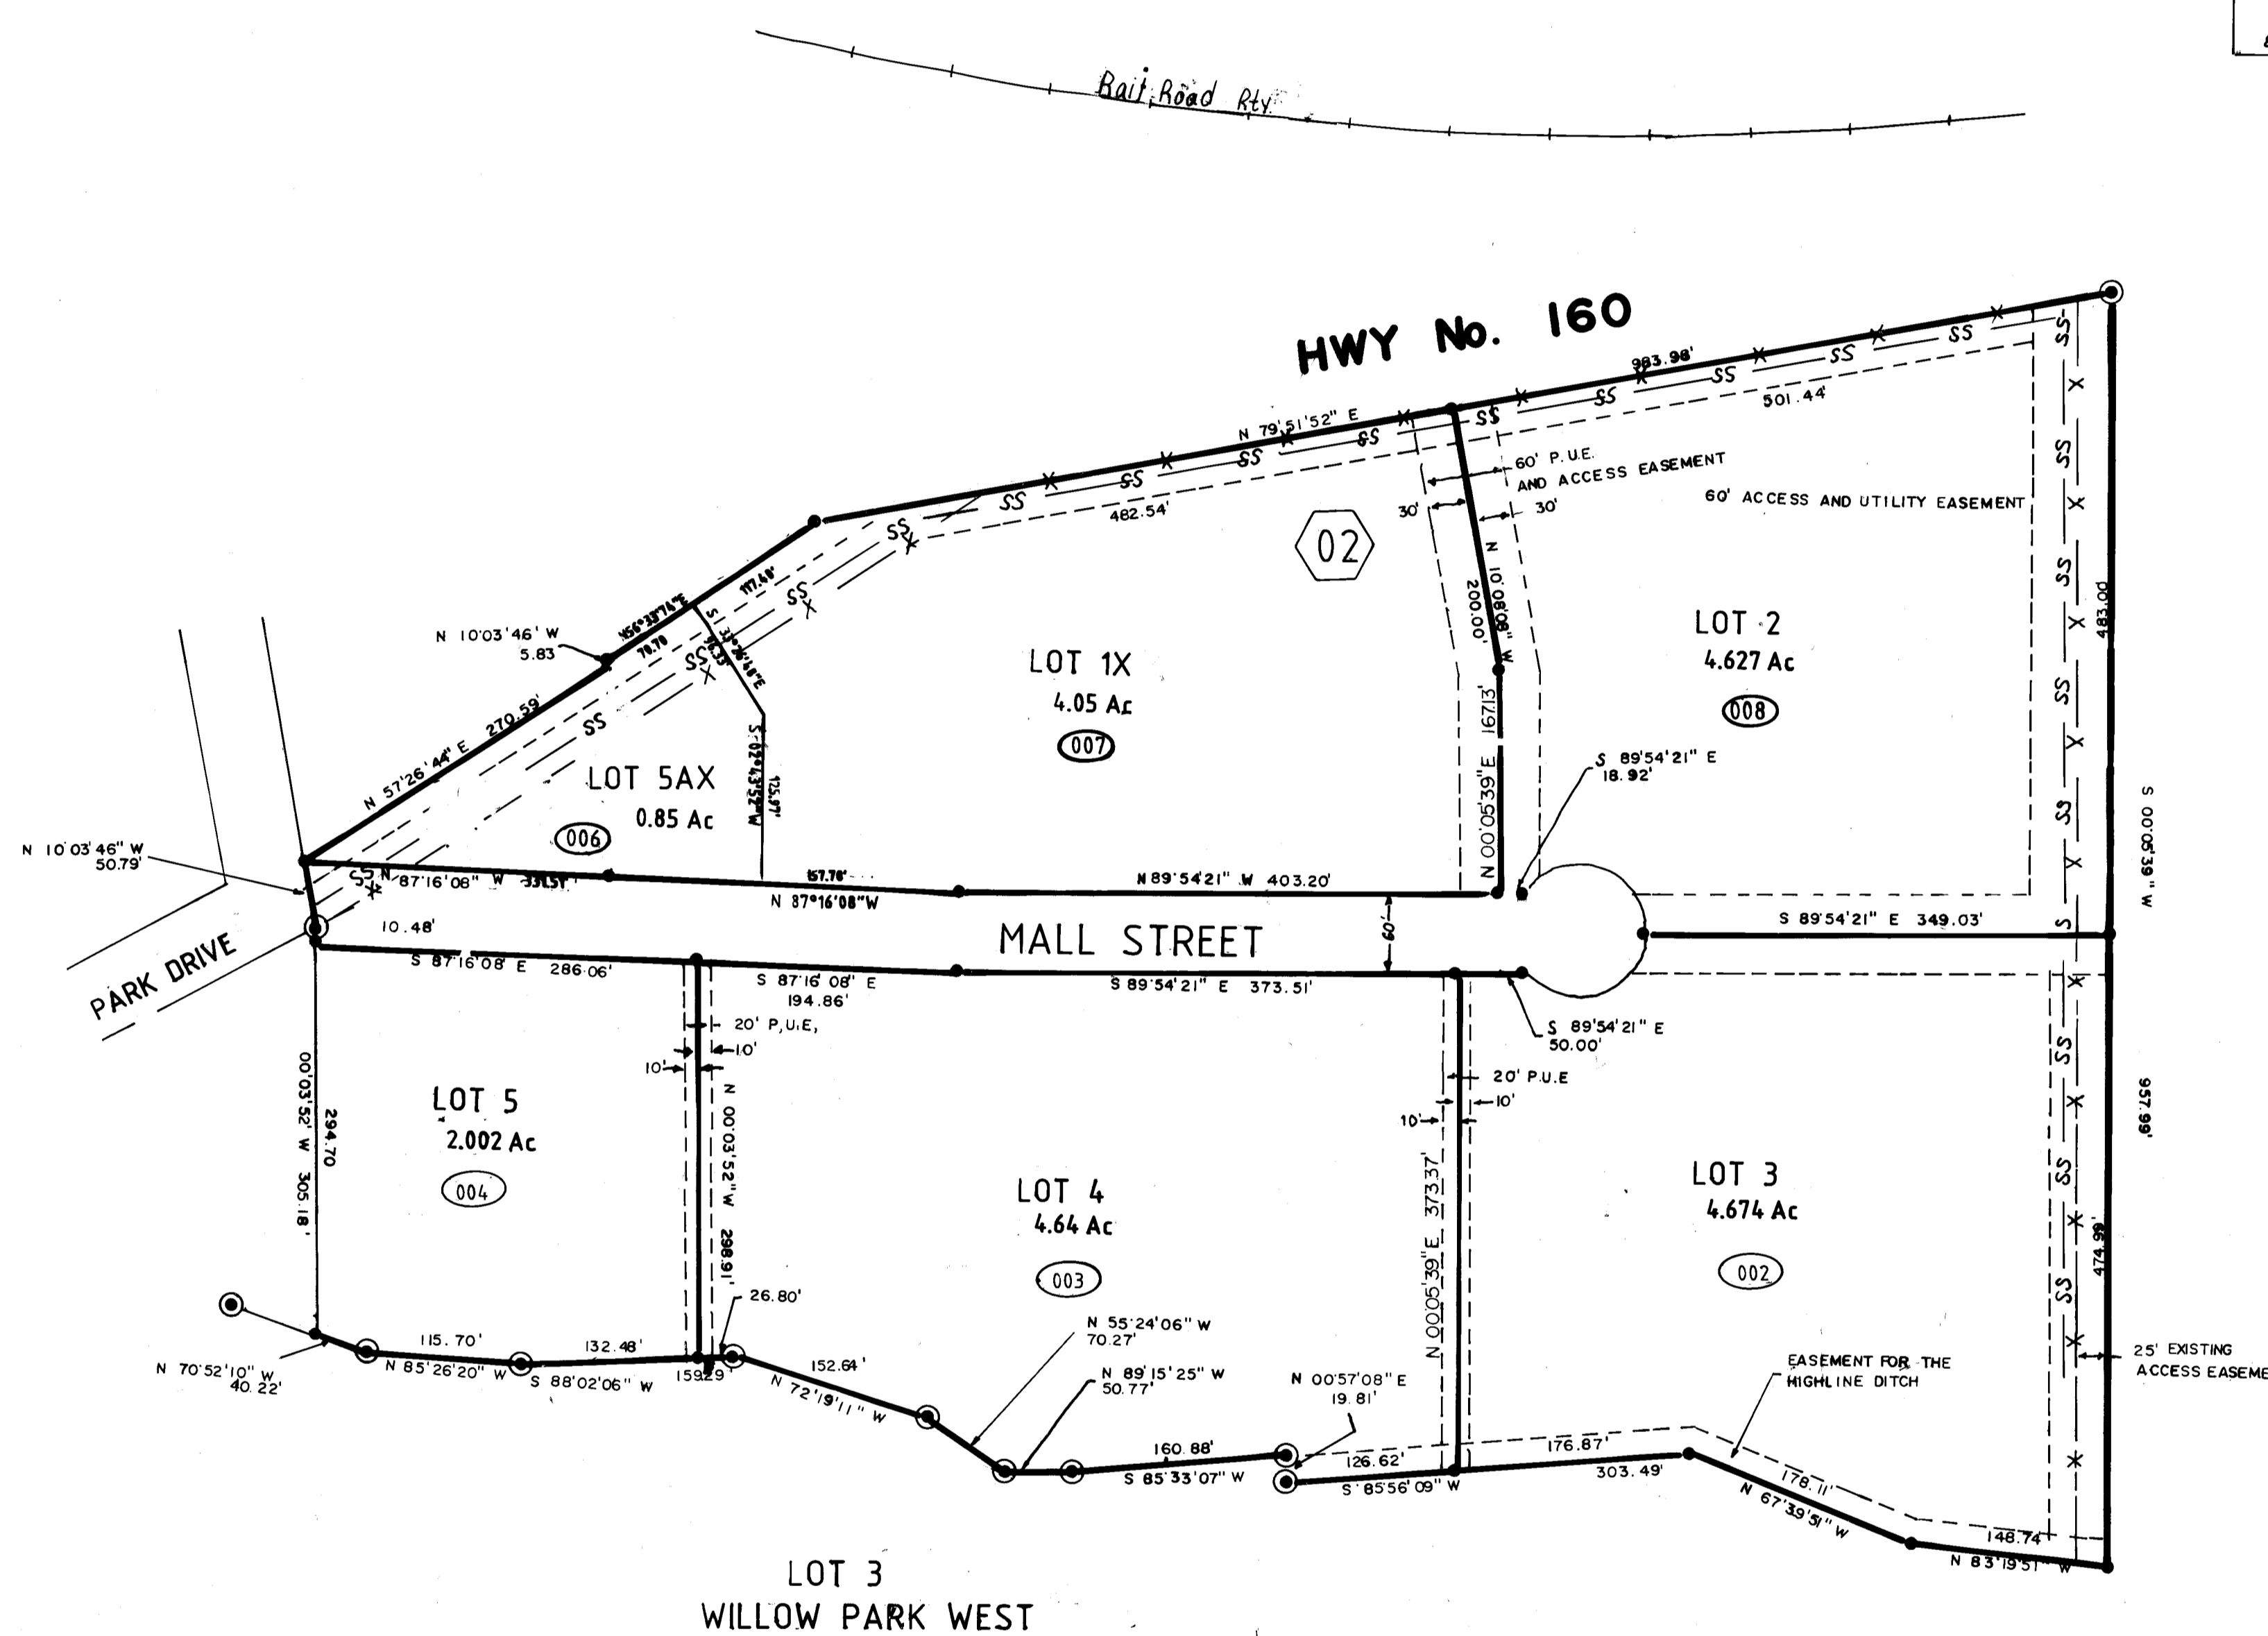

LOT 3
WILLOW PARK WEST

MALL TRACT SUBD.
21340-02
Fr NE4SW4 & NW4SE4 Sec. 34 T40 R3E NMPM
Dr. II Map 99

NOTICE

THIS MAP IS FOR ASSESSMENT PURPOSES ONLY. IT IS NOT NECESSARILY ACCURATE BY SURVEYING STANDARDS. DO NOT USE FOR LEGAL CONVEYANCE.



1 Inch = 100 Ft.

Davis Engineering Service, Inc.
576 Spruce Street
Del Norte, Colorado 81132