


DRAWN BY	J.A.M.	DATE	Jan. 05
CHECKED BY	D.A.	DATE	Feb. 05
REVISED			
Date	By	Remarks	
1-12-21	CF		

R. 3 E.		R. 4 E.	
9	10	11	12
13	14	15	16
17	18	19	20
197	198	199	200



COUNTY INDEX

6	5	4	3	2	1
7	8	9	10	11	12
13	14	15	16	17	18
19	20	21	22	23	24
25	26	27	28	29	30
31	32	33	34	35	36


TOWNSHIP INDEX

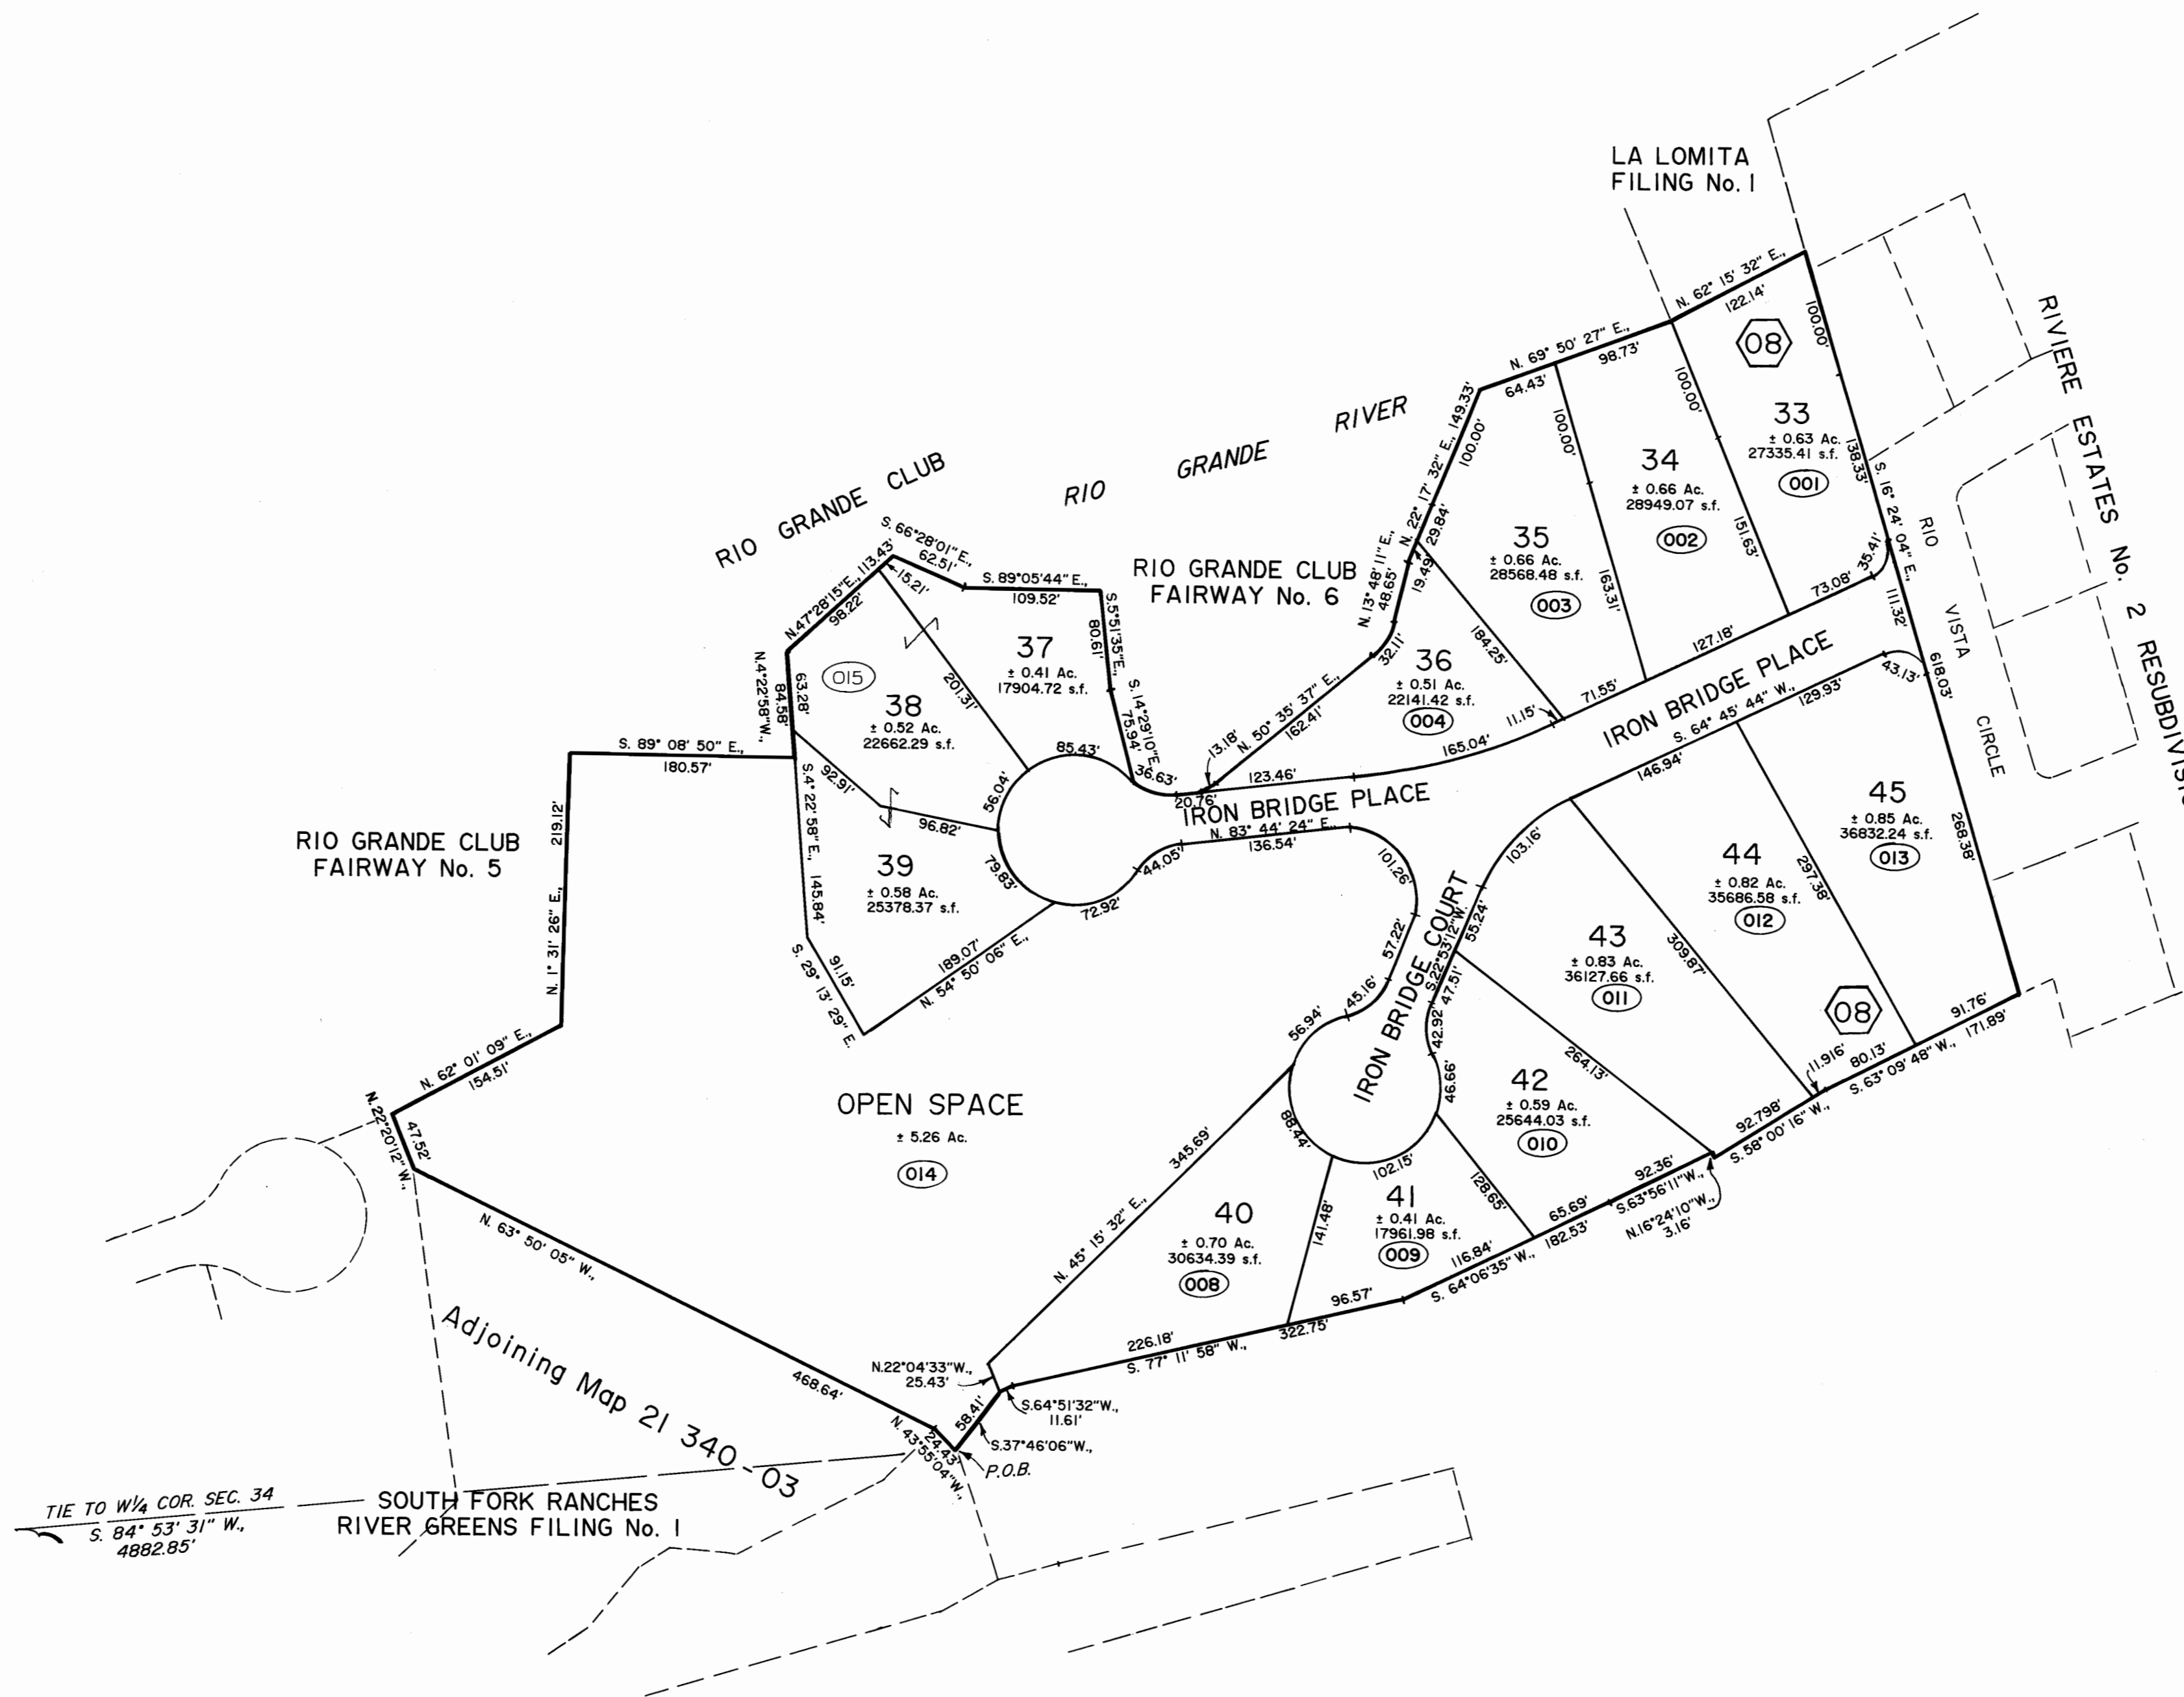

**NOTICE**  
 THIS MAP IS FOR ASSESSMENT PURPOSES ONLY. IT IS NOT NECESSARILY ACCURATE BY SURVEYING STANDARDS. DO NOT USE FOR LEGAL CONVEYANCE.

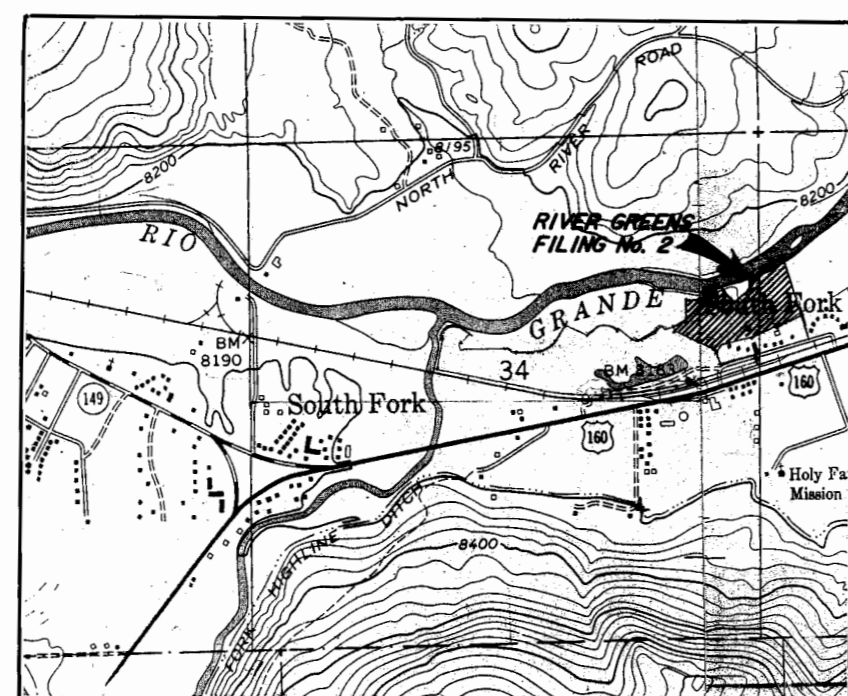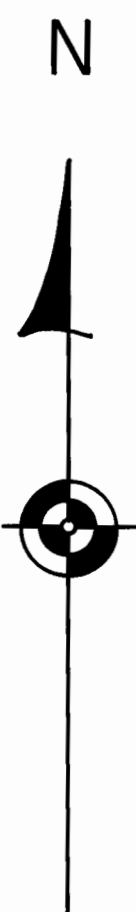

VICINITY MAP

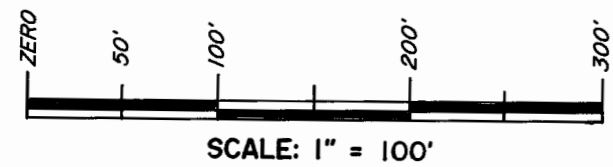

Davis Engineering Service, Inc.  
 1314 11th Street  
 Alamosa, Colorado 81101

## 21 340 - 08

### SOUTH FORK RANCHES RIVER GREENS FILING No. 2

Located in Fractions of Sections 34 and 35,  
 T. 40N., R. 3E., N.M.P.M.,