

RIO GRANDE COUNTY

DRAWN BY	DATE	
CHECKED BY	DATE	
REVISED		
Date	By	Remarks
1-7-85	B.D.	
2-11-88	EB	
01-17-96	DM	
01-07-99	DA	
04-23-20	DA	
12-13-11	ES	
11-26-12	ES	
1-4-19	CF	
1-12-21	CF	

R. 3 E.		R. 4 E.		R. 5 E.	
T. 40 N.	9	10	11	12	13
21	19	17	15	13	11
23	27	29	31	33	35
49	47	45	43	41	39
51	53	55	57	59	61
51	53	55	57	59	61

COUNTY INDEX



6	5	4	3	2	1
7	8	9	10	11	12
18	17	16	15	14	13
19	20	21	22	23	24
30	29	28	27	26	25
31	32	33	34	35	36

TOWNSHIP INDEX



NOTICE

THIS MAP IS FOR ASSESSMENT PURPOSES ONLY. IT IS NOT NECESSARILY ACCURATE BY SURVEYING STANDARDS. DO NOT USE FOR LEGAL CONVEYANCE.

N

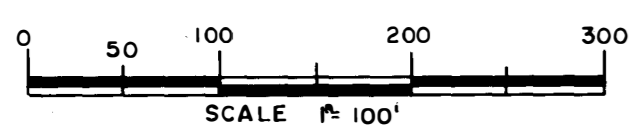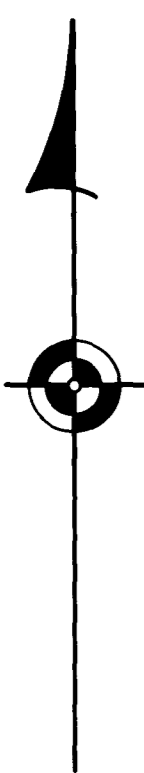

Davis Engineering Service, Inc.
576 Spruce Street
Del Norte, Colorado 81132

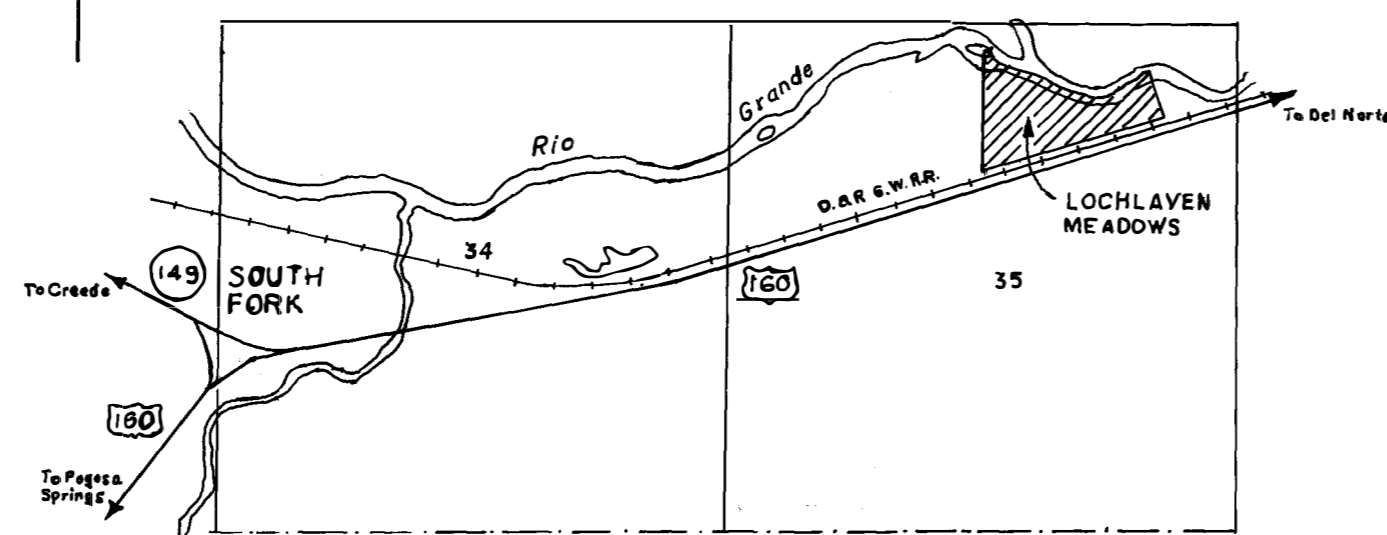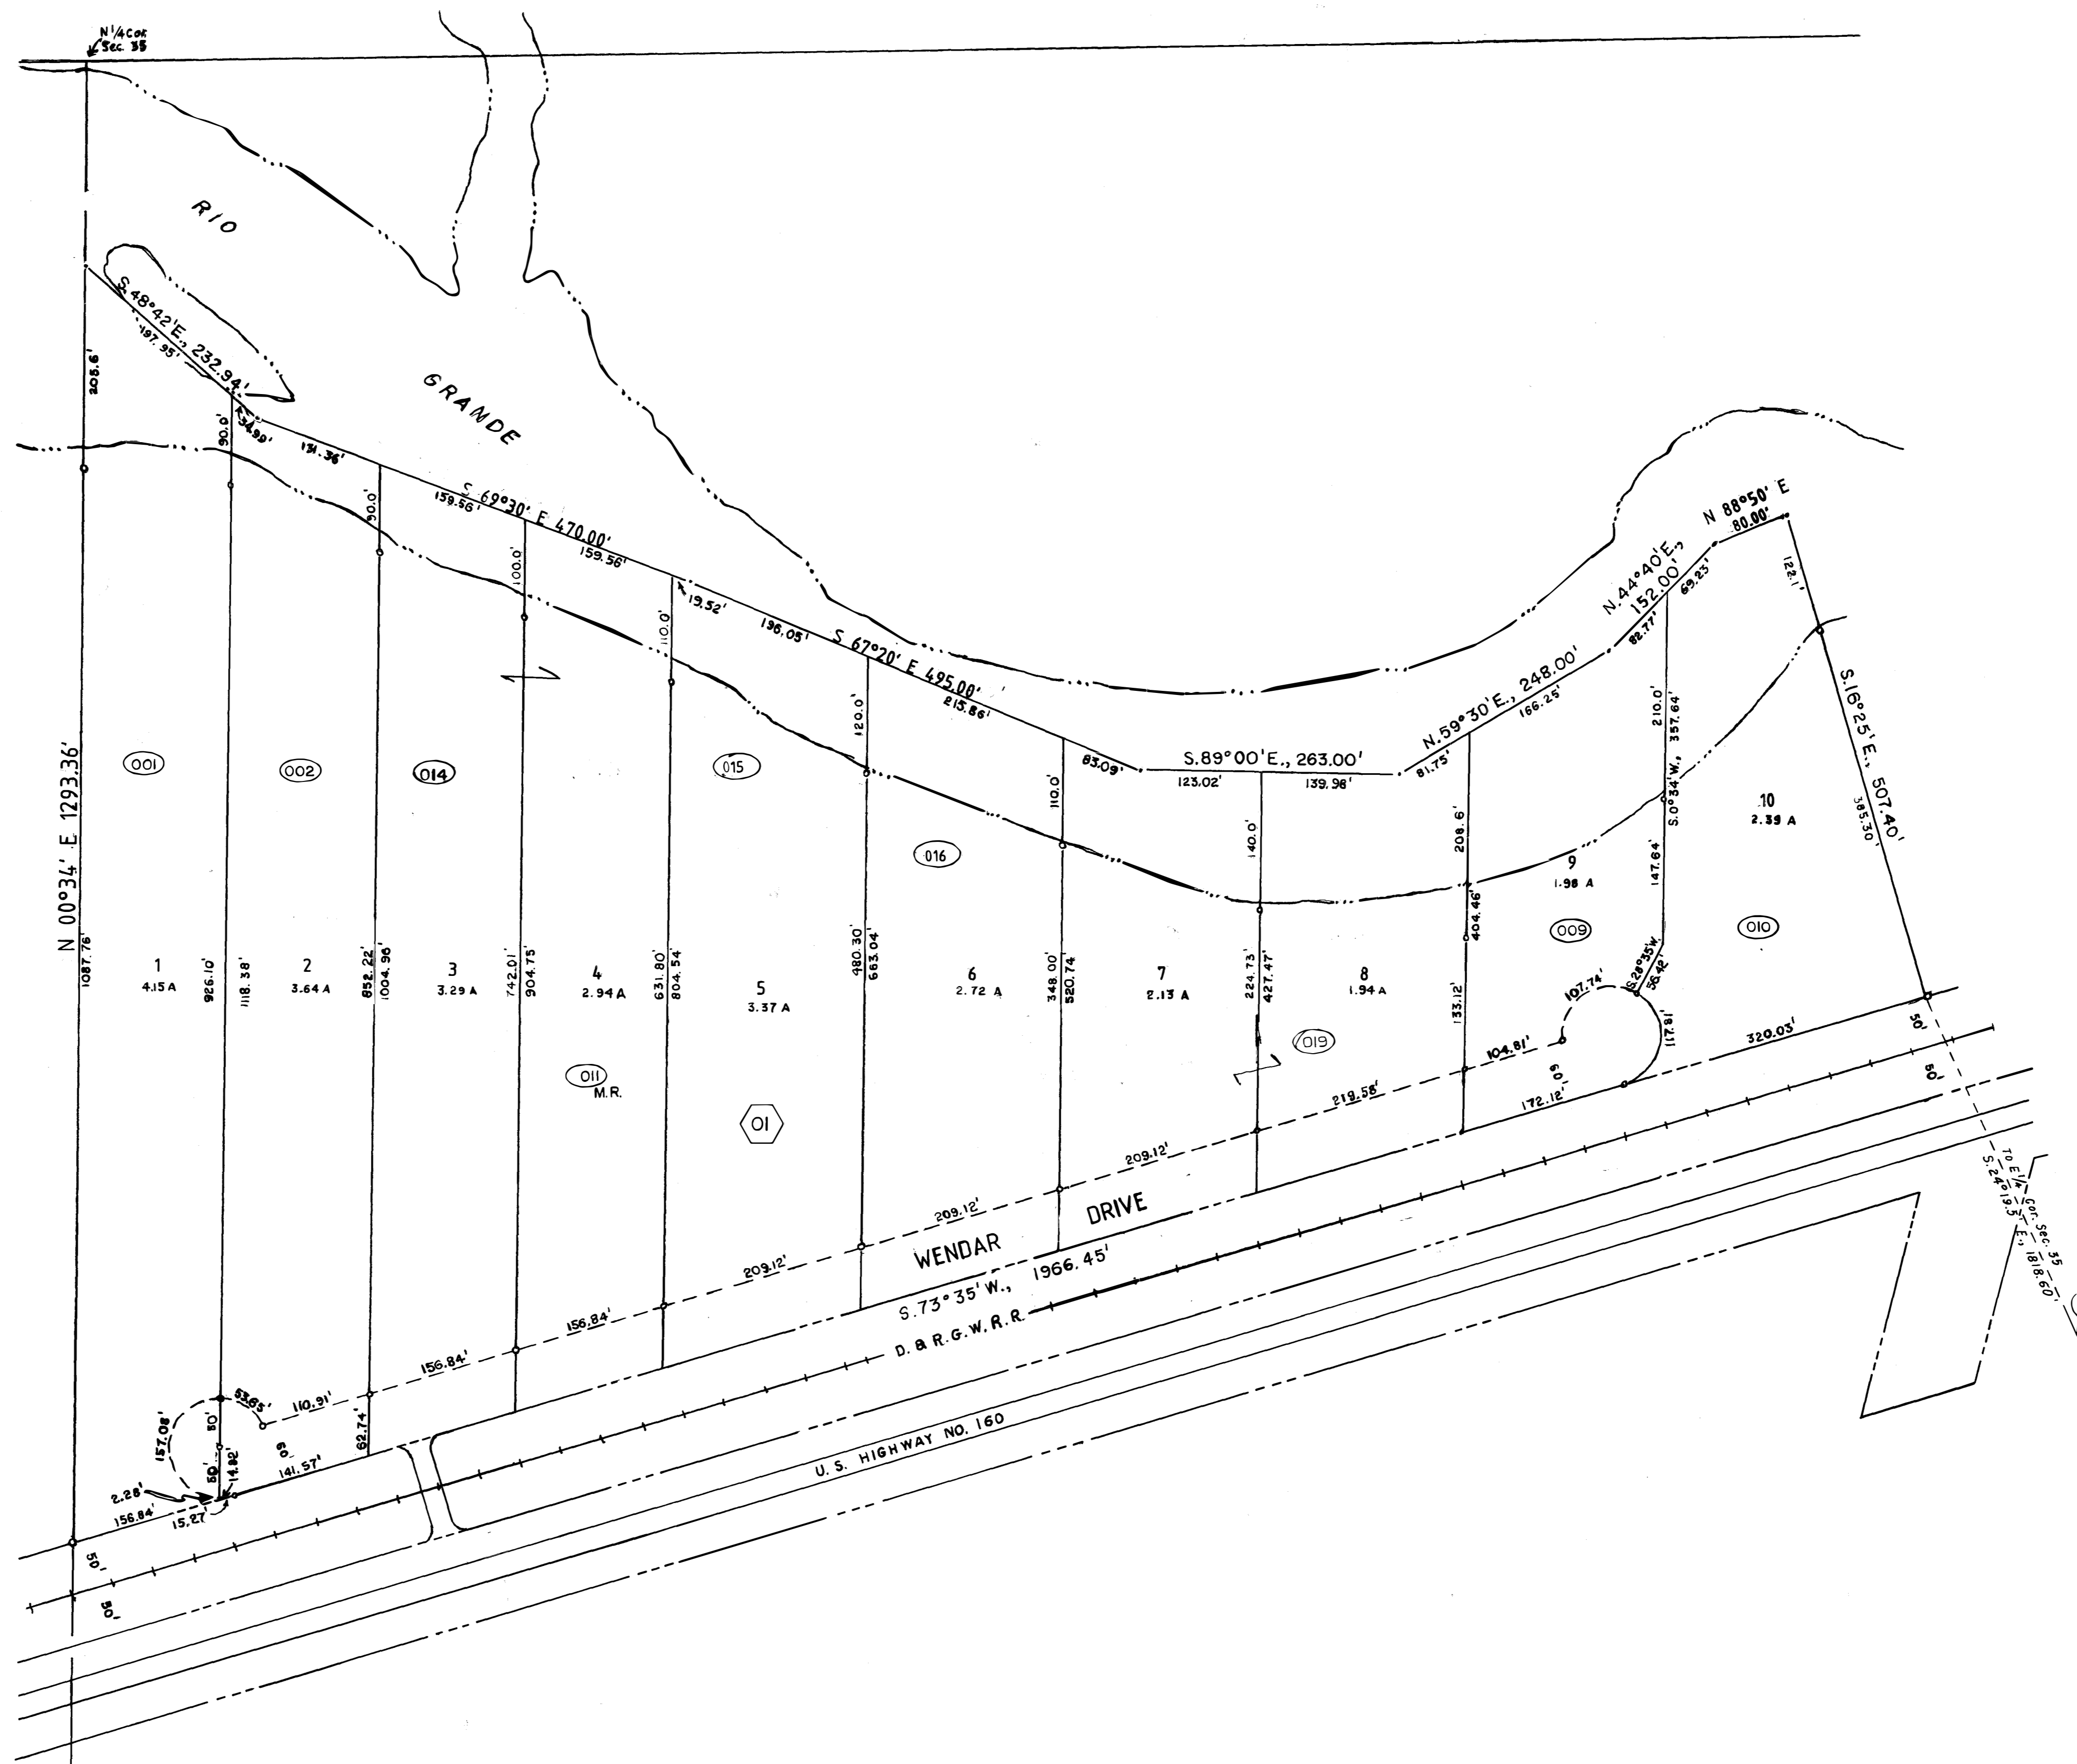

LOCATION MAP
SCALE: 1" = 2000'

21 351

NE 1/4 SECTION 35, T. 40 N., R. 3 E., N.M.P.M.

LOCKLAVEN MEADOWS