

RIO GRANDE COUNTY

DRAWN BY	DATE	
CHECKED BY	DATE	
REVISED		
Date	By	Remarks
12-31-80	GO	New Map
2-11-88	EB	11-27-12 ES
3-8-88	EB	
12-2-88	DM	
12-23-92	DM	
1-10-94	DM	
12-05-95	DM	
2-6-98	DA	
01-07-99	DA	
2-28-02	DA	
1-18-03	DA	
3-11-04	DA	
1-17-05	DA	
1-4-19	CF	
7-25-22	MS	
12-21-22	MS	

R.3.E.				R.8.E.	
T.4.N.	9	19	17	15	11
	23	27	29	31	33
	49	47	45	43	41
	51	53	55	59	61


COUNTY INDEX

6	5	4	3	2	1
7	8	9	10	11	12
18	17	16	15	14	13
19	20	21	22	23	24
30	29	28	27	26	25
31	32	33	34	35	36


TOWNSHIP INDEX

NOTICE

THIS MAP IS FOR ASSESSMENT PURPOSES ONLY. IT IS NOT NECESSARILY ACCURATE BY SURVEYING STANDARDS. DO NOT USE FOR LEGAL CONVEYANCE.

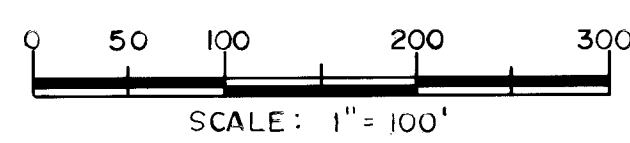


Davis Engineering Service, Inc.
576 Spruce Street
Del Norte, Colorado 81132

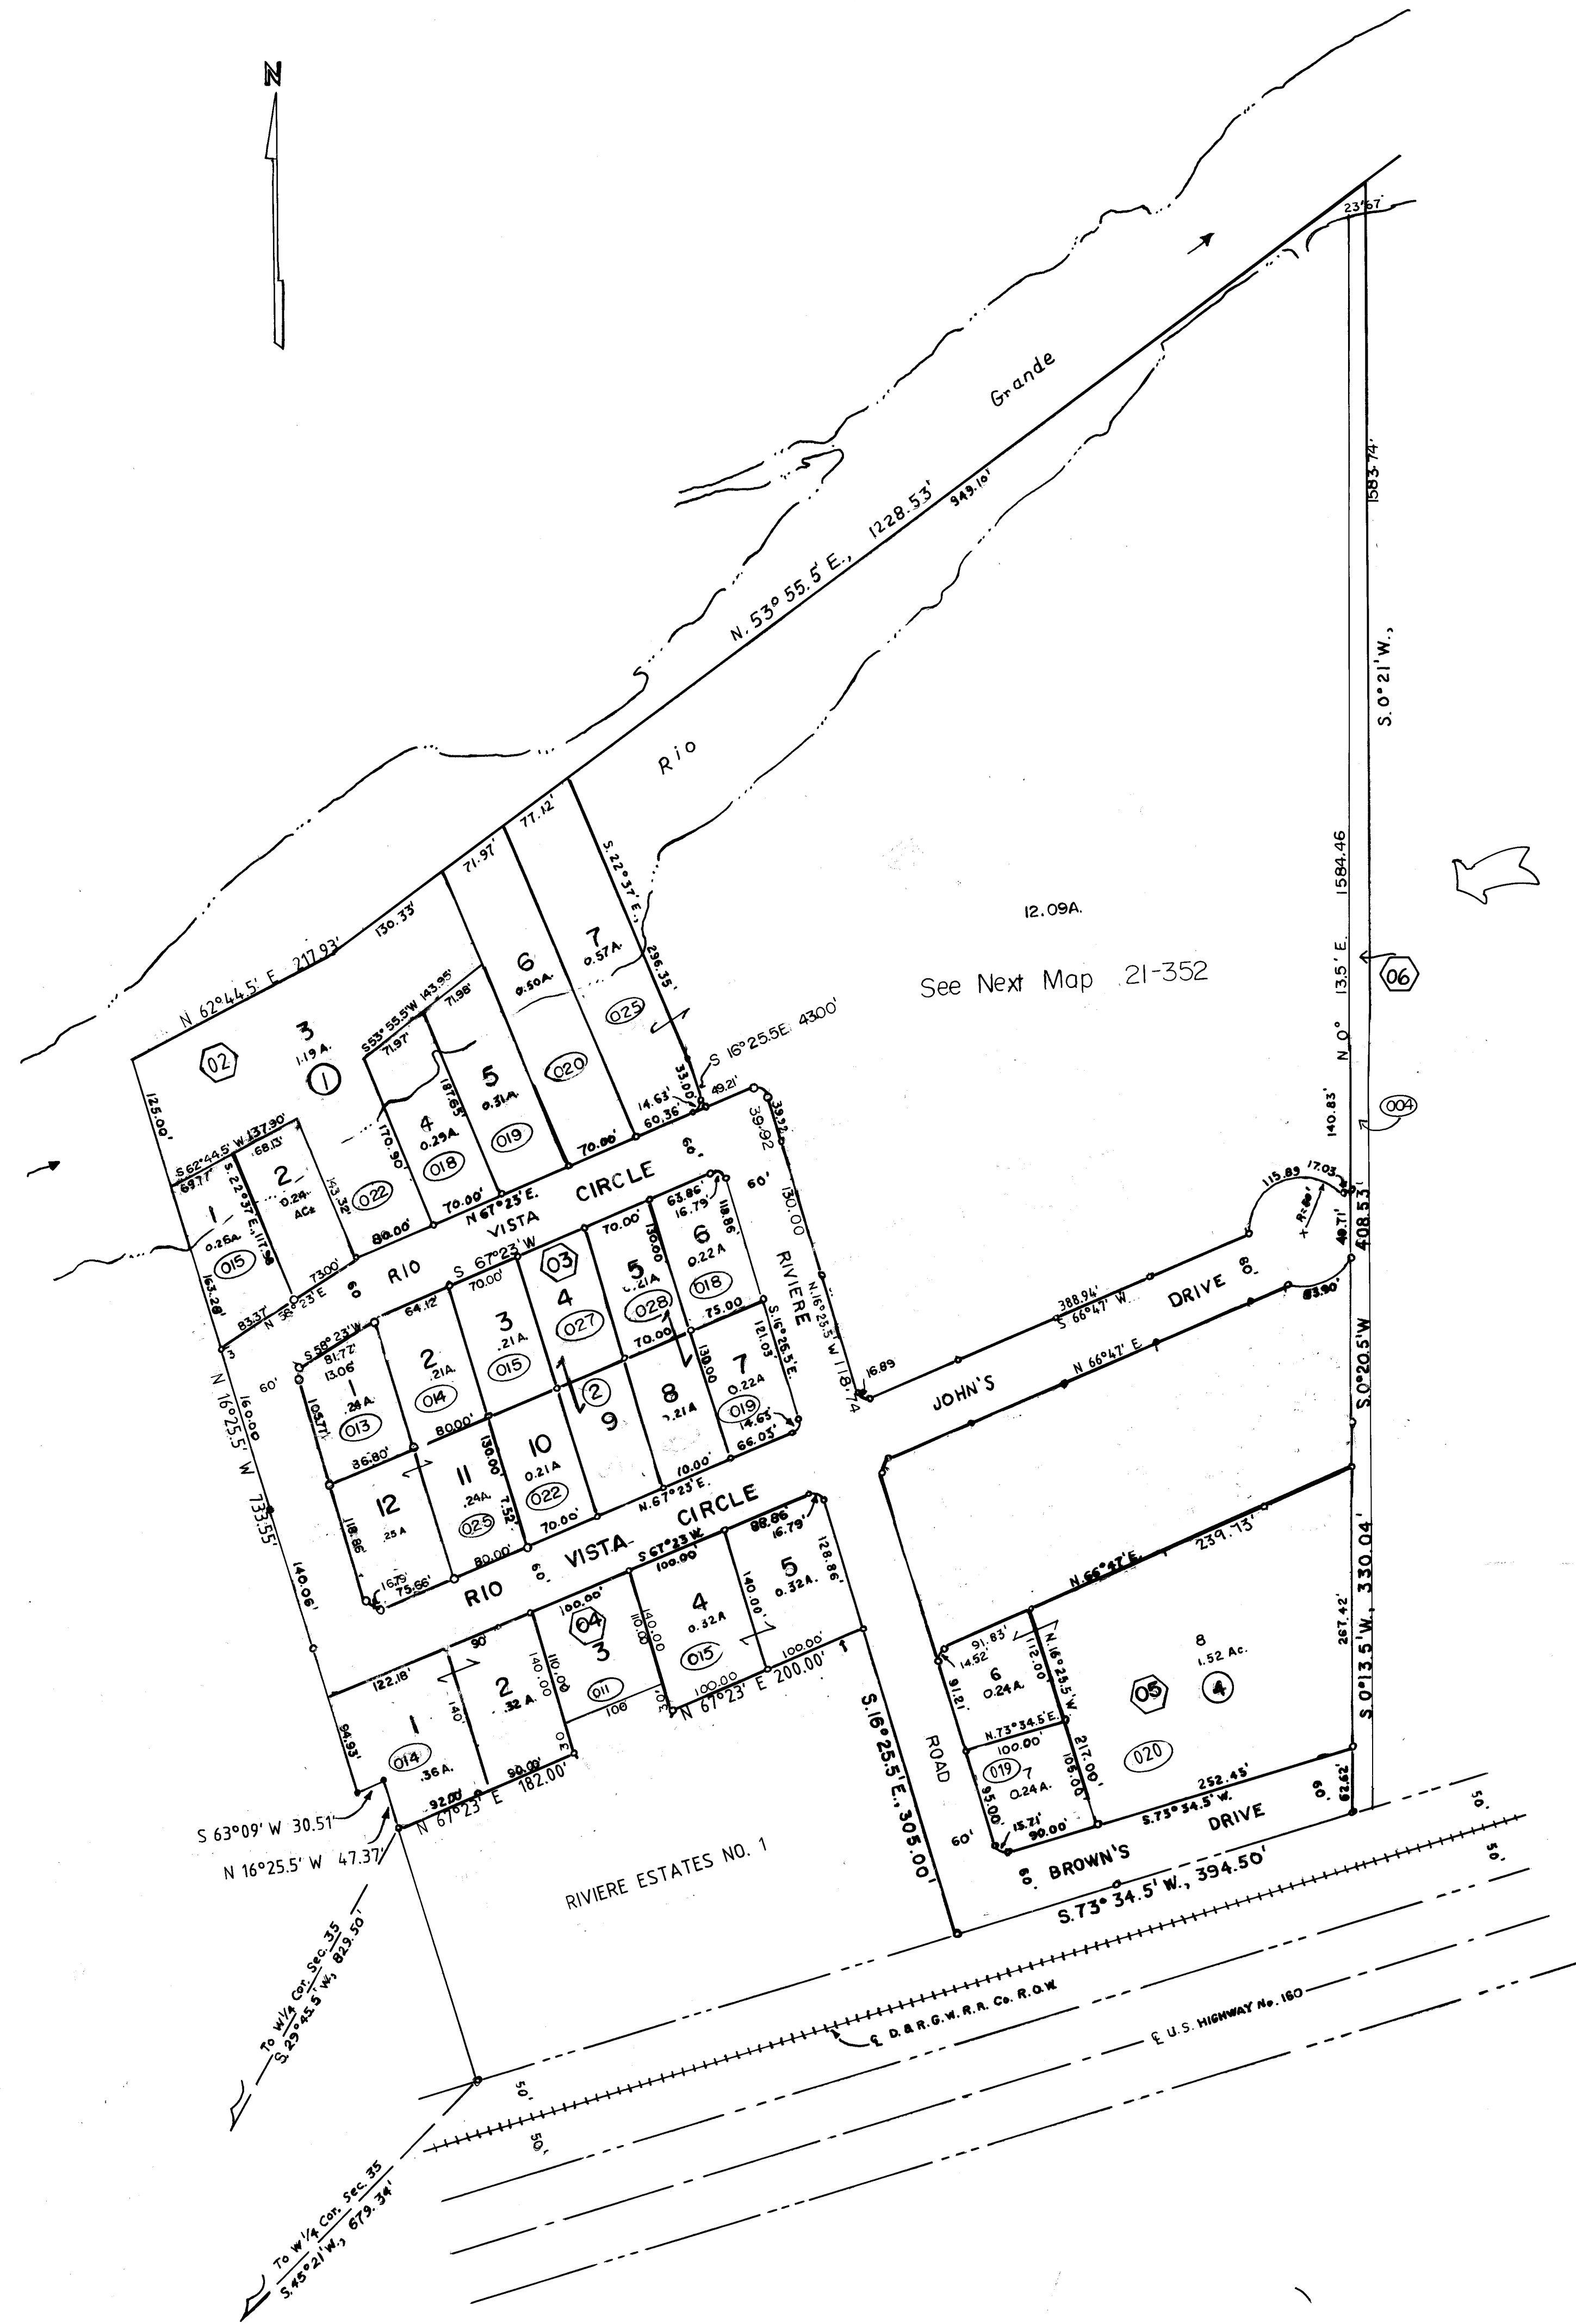

RIVER'S EDGE RV RESORT

See Next 21-352

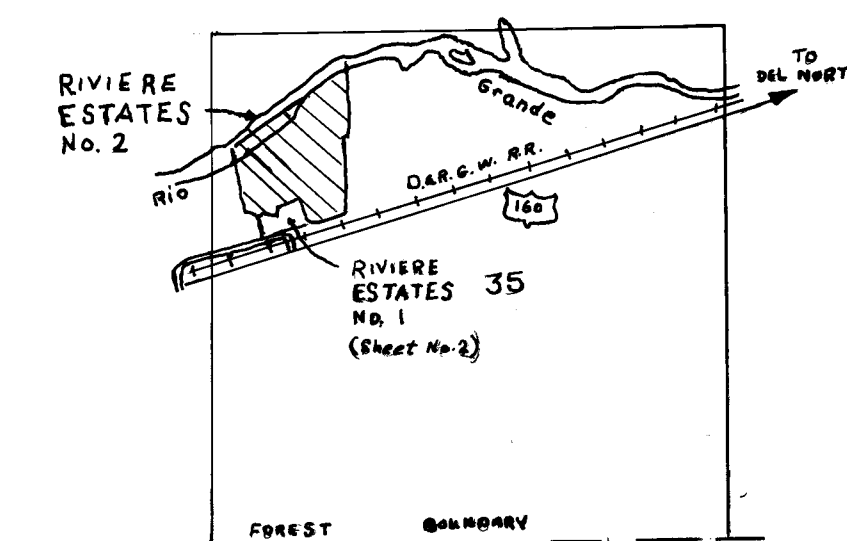

SCALE: 1" = 2000'

21 352

RIVIERE ESTATES No.2

NW Sec. 35, Twn., 40 N., Rge. 3 E.

Sheet 3 of 5 Sheets

DR. 10 Map 166