

RIO GRANDE COUNTY

| DRAWN BY | DATE |
|------------|------|
| CHECKED BY | DATE |
| REVISED | |
| Date | By |
| Remarks | |
| 1-3-65 | B.D. |
| 2-11-68 | EB |
| 2-8-92 | J.M. |
| 01-07-99 | DA |
| 12-31-10 | CL |
| 04-06-16 | ES |
| 1-12-21 | CF |
| | |
| | |
| | |
| | |
| | |
| | |
| | |
| | |


| | | | | | | |
|--------|----|----|----|----|----|--------|
| R.3.E. | | | | | | R.8.E. |
| 9 | 19 | 17 | 15 | 13 | 11 | |
| 23 | 27 | 29 | 31 | 33 | 35 | |
| 49 | 47 | 43 | 41 | 39 | 37 | |
| 51 | 53 | 55 | 57 | 59 | 61 | 63 |

COUNTY INDEX



| | | | | | |
|----|----|----|----|----|----|
| 6 | 5 | 4 | 3 | 2 | 1 |
| 7 | 8 | 9 | 10 | 11 | 12 |
| 18 | 17 | 16 | 15 | 14 | 13 |
| 19 | 20 | 21 | 22 | 23 | 24 |
| 30 | 29 | 28 | 27 | 26 | 25 |
| 31 | 32 | 33 | 34 | 35 | 36 |

TOWNSHIP INDEX

NOTICE
 THIS MAP IS FOR ASSESSMENT PURPOSES ONLY. IT IS NOT NECESSARILY ACCURATE BY SURVEYING STANDARDS. DO NOT USE FOR LEGAL CONVEYANCE.

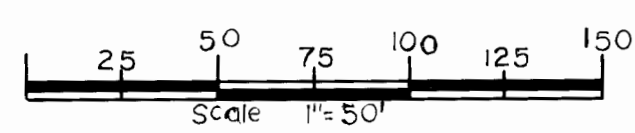

Davis Engineering Service, Inc.
 576 Spruce Street
 Del Norte, Colorado 81132

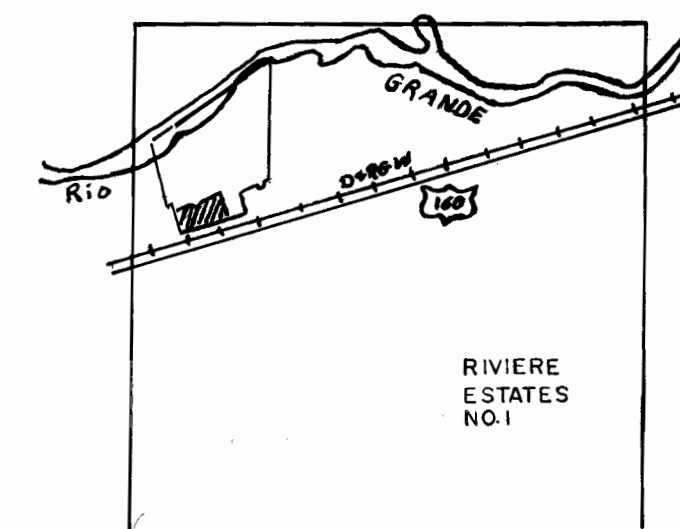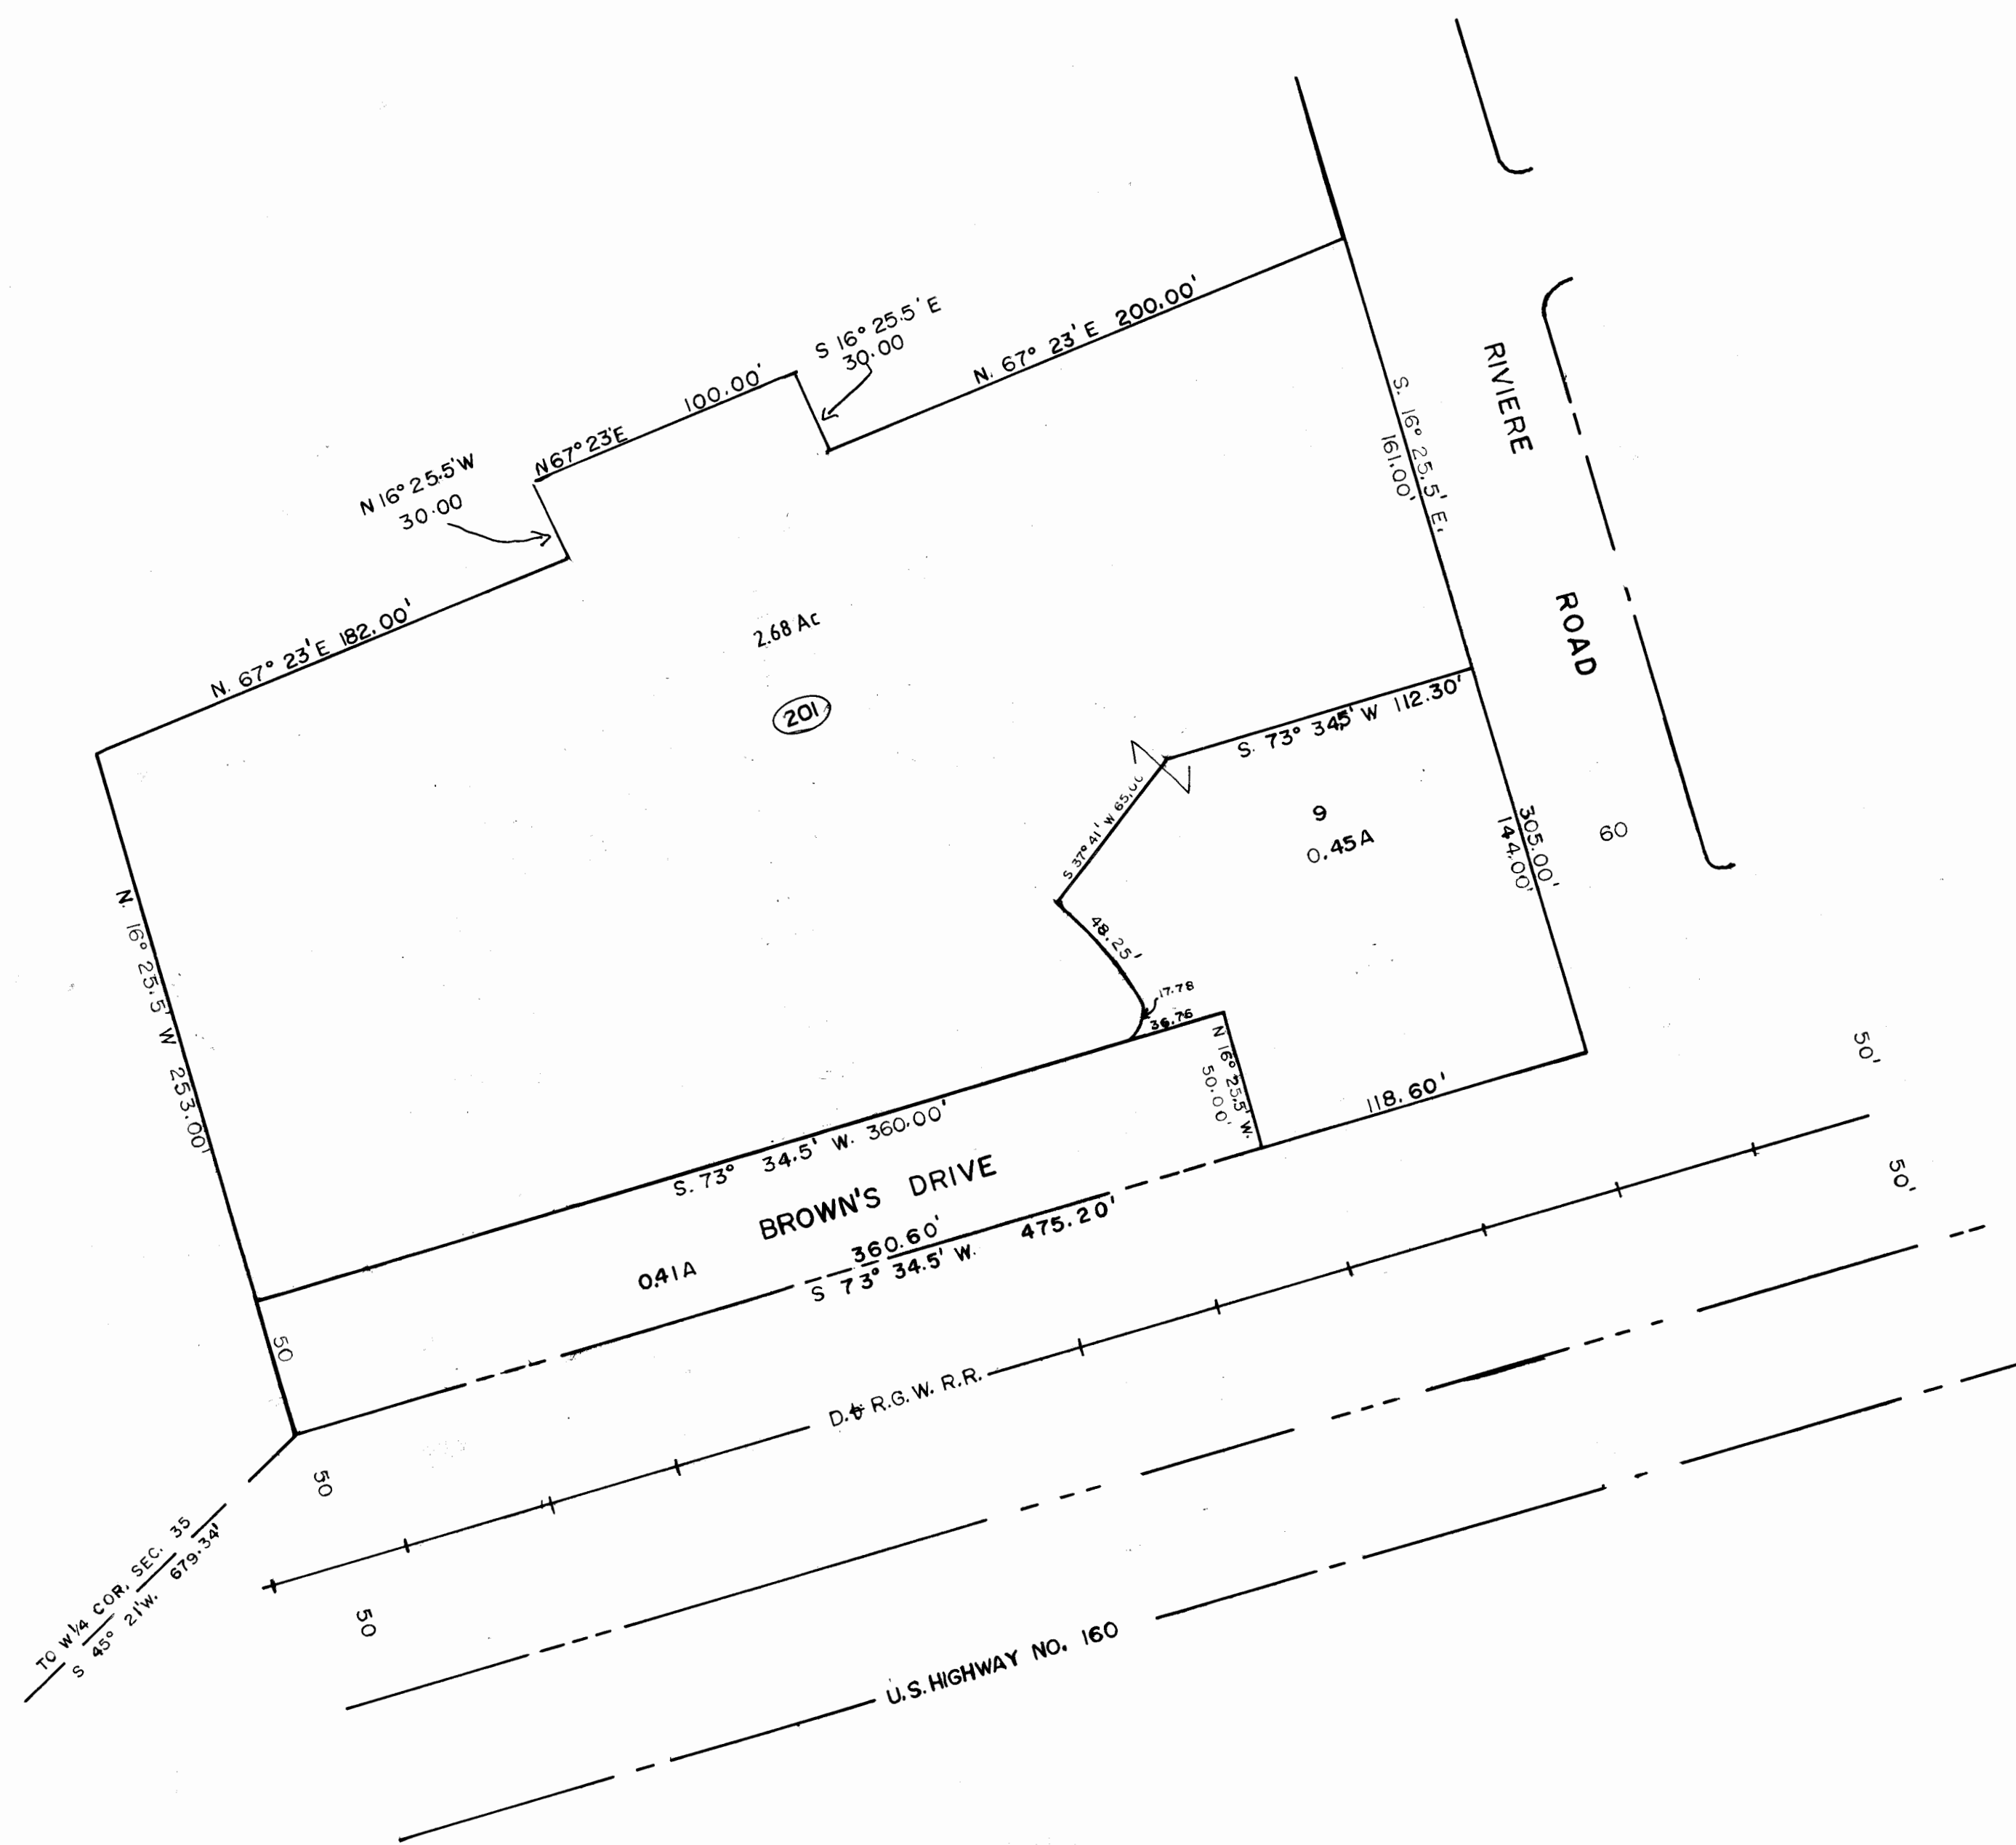

21 352

RIVIERE ESTATES NO.1

Sheet 2 Of 5 Sheets