

DRAWN BY J.A.F. DATE 3/16/01
 CHECKED BY D.S. DATE 4/14/01

Date	By	REVISIONS	Remarks
1-12-82	EB	2-25-82 DA	
12-20-84	BD	12-31-10 EL	
1-9-87	EB	1-03-14 ES	
2-8-89	DM	1-25-18MS	
12-21-94	DM		
10-24-94	DM		
1-10-94	DM		
01-16-96	DM		
02-16-97	DM		
01-30-98	DA		
01-07-99	DA		
02-27-01	DA		
02-28-01	DA		

T.41N.	R.3E.	5015 COUNTY OF SEAT					R.3E.
5021	5019	5017	5015	5013	5011		
5121	5125	5127	5129	5131	5133		
5301	5299	5297	5295	5293	5291	5289	
5397	5399	5401	5403	5405	5407	5409	


COUNTY INDEX

Center 1/4 Cor. Section 33


6	5	4	3	2	1
7	8	9	10	11	12
18	17	16	15	14	13
19	20	21	22	23	24
30	29	28	27	26	25
31	32	33	34	35	36

TOWNSHIP INDEX

N

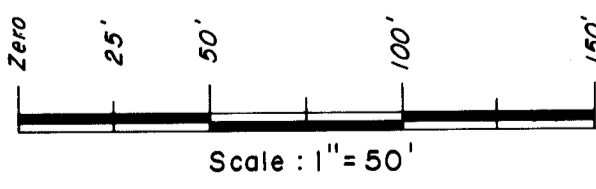

Davis Engineering Service, Inc.
 576 Spruce Street
 Del Norte, Colorado 81132

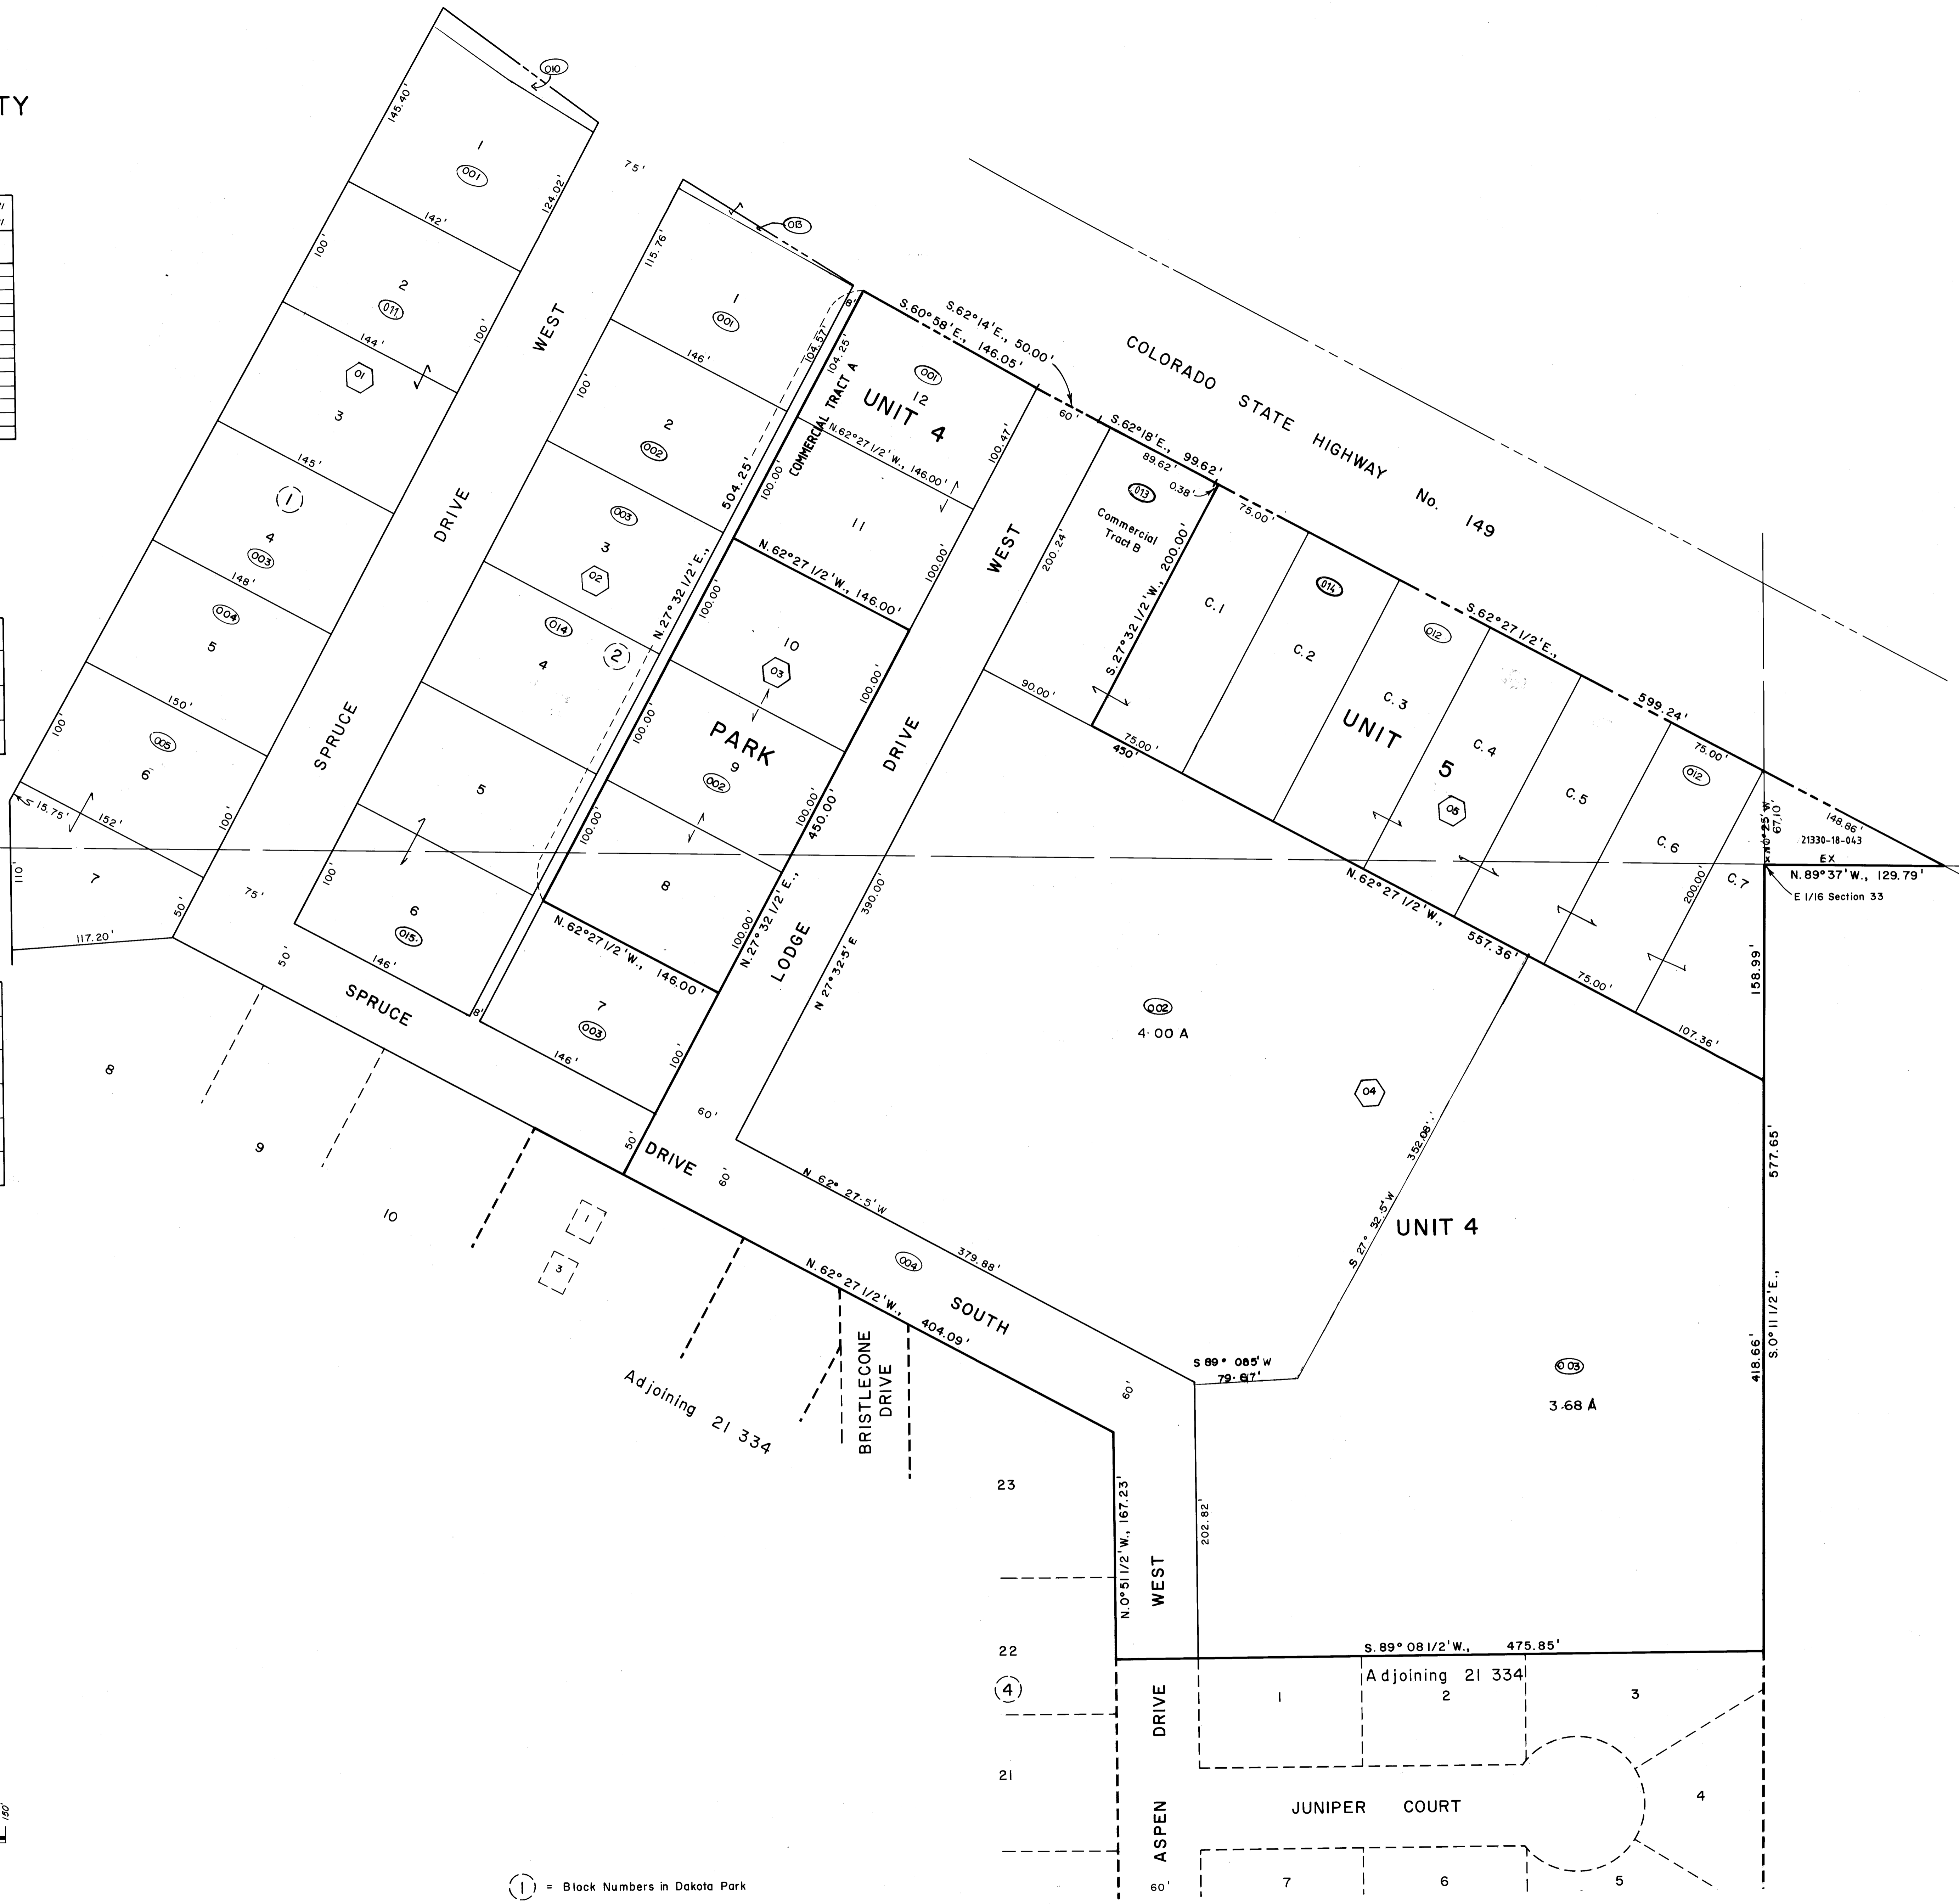

① = Block Numbers in Dakota Park