

RIO GRANDE COUNTY

DRAWN BY		DATE	
CHECKED BY		DATE	
REVISED			
Date	By	Remarks	
01-30-01	DM	12-13-11	ES
11-29-02	DM	11-16-12	ES
12-23-03	DM	11-16-16	MS
11-01-04	DM	1-25-18	MS
04-16-06	DM	1-4-19	CF
02-18-07	DM	1-21-20	CF
01-06-08	DA		
01-20-01	DA		
01-14-04	DA		
01-17-06	DA		
7-6-11	ES		
12-17-07	ES		
12-21-11	SI		


9	19	17	15	13	11
23	27	29	31	33	35
49	47	45	43	41	39
51	53	55	57	59	61

COUNTY INDEX


6	5	4	3	2	1
7	8	9	10	11	12
18	17	16	15	14	13
19	20	21	22	23	24
30	29	28	27	26	25
31	32	33	34	35	36

TOWNSHIP INDEX

NOTICE
THIS MAP IS FOR ASSESSMENT PURPOSES ONLY. IT IS NOT NECESSARILY ACCURATE BY SURVEYING STANDARDS. DO NOT USE FOR LEGAL CONVEYANCE.

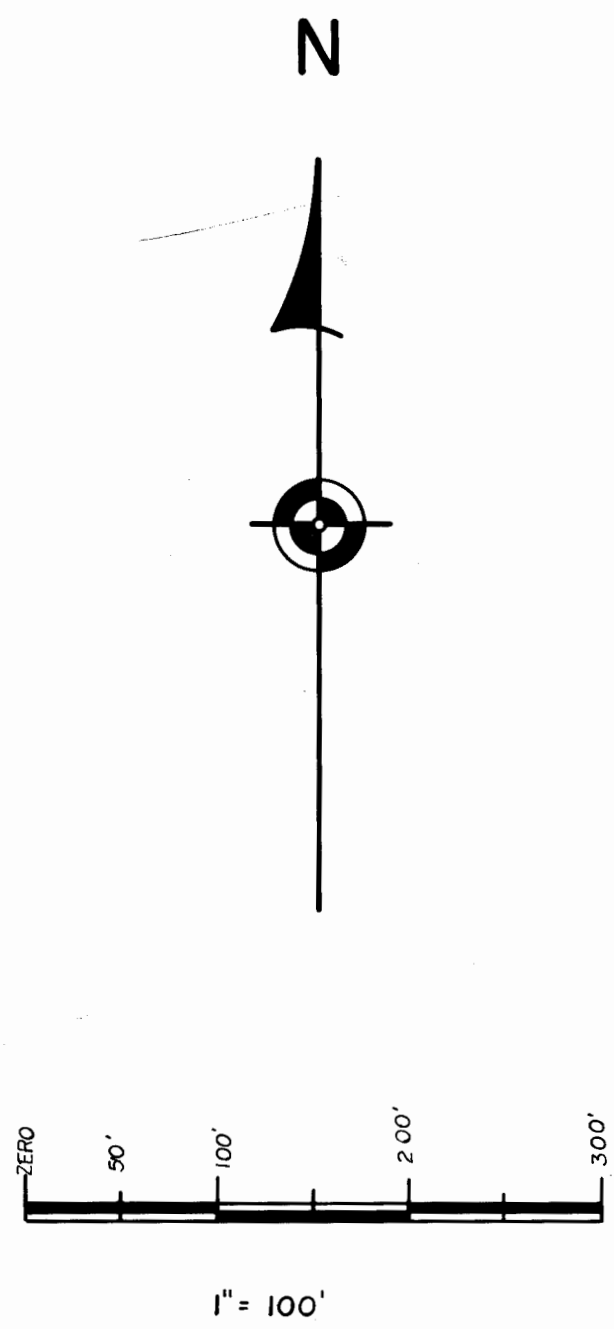

Davis Engineering Service, Inc.
576 Spruce Street
Del Norte, Colorado 81132

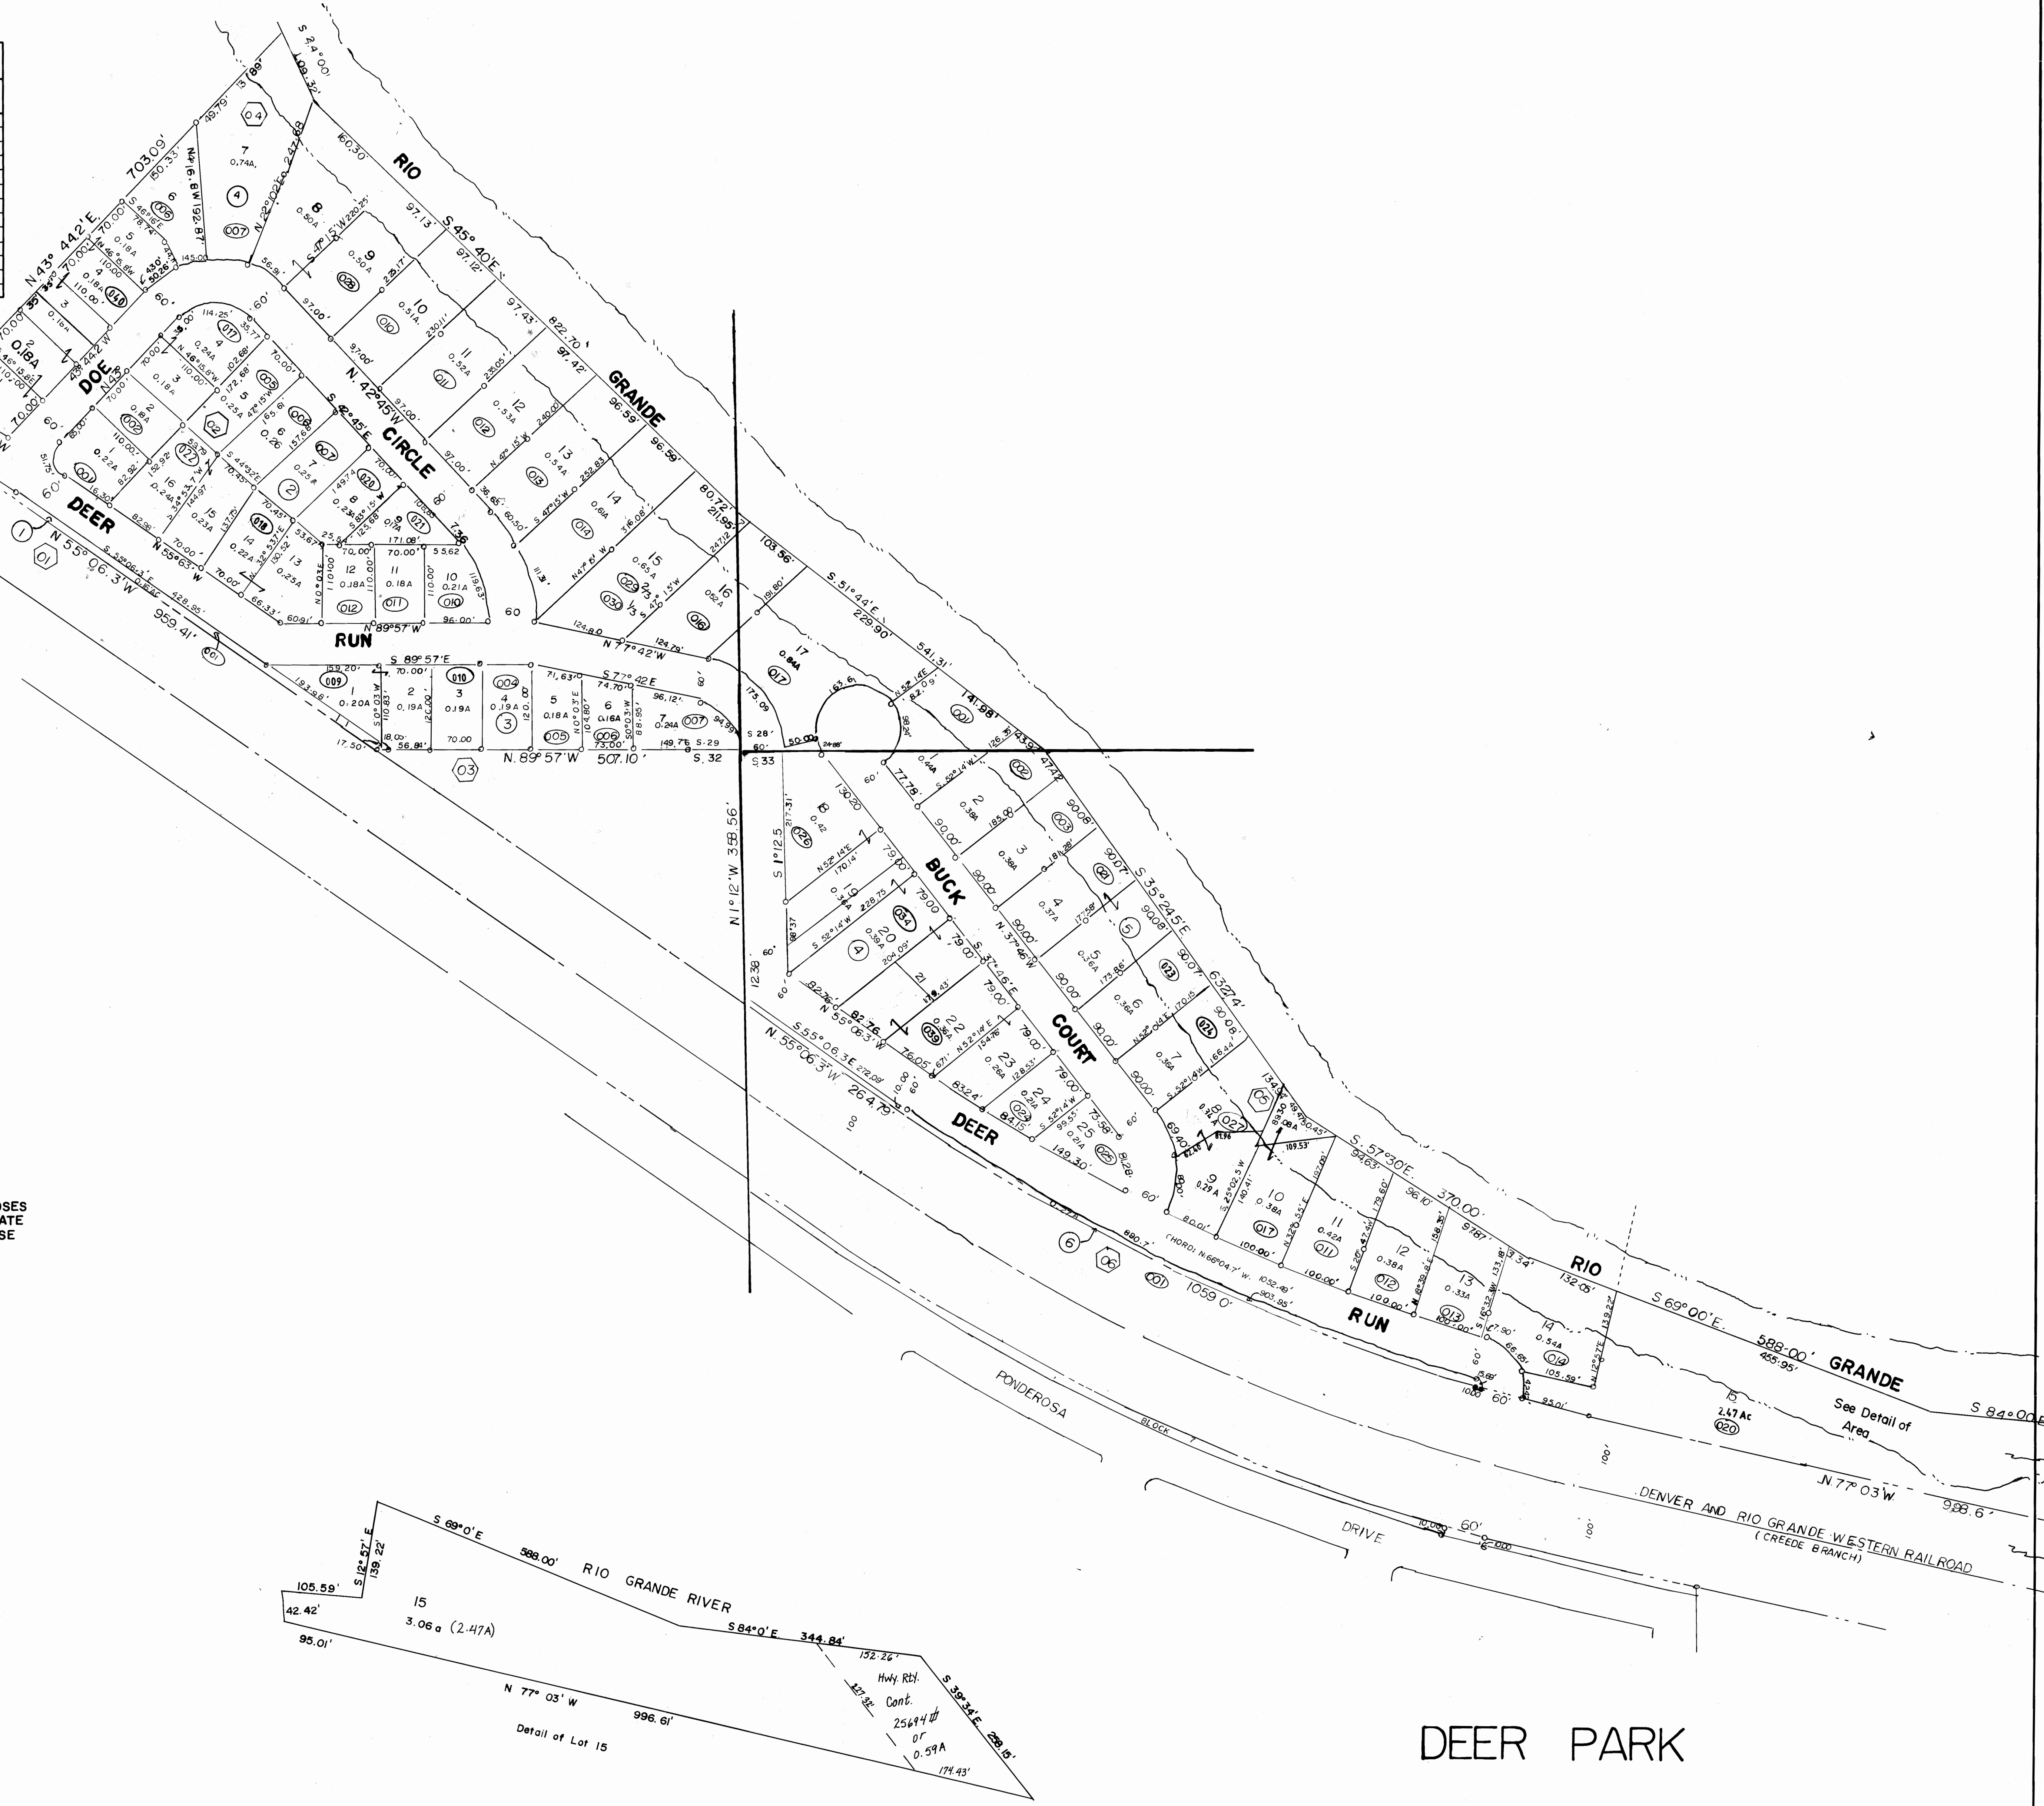

DEER PARK

21 332

Dr. 10 Map 201