

RIO GRANDE COUNTY

| DRAWN BY | | DATE | |
|------------|----|---------|--|
| CHECKED BY | | DATE | |
| REVISED | | | |
| Date | By | Remarks | |
| 1-2000 | DA | | |
| 2-21-02 | DA | | |
| 11-16-12 | ES | | |
| 2-23-24 | CF | | |
| | | | |
| | | | |
| | | | |
| | | | |
| | | | |
| | | | |
| | | | |

| T. 37N. | R. 3E. | 15 COUNTY SEAT | | | | | | |
|---------|--------|----------------|----|----|----|----|----|----|
| | | 21 | 19 | 17 | 15 | 13 | 11 | |
| | | 23 | 27 | 29 | 31 | 33 | 35 | |
| | | 49 | 47 | 45 | 43 | 41 | 39 | 37 |
| | | 51 | 53 | 55 | 57 | 59 | 61 | 63 |


COUNTY INDEX

| | | | | | |
|----|----|----|----|----|----|
| 6 | 5 | 4 | 3 | 2 | 1 |
| 7 | 8 | 9 | 10 | 11 | 12 |
| 18 | 17 | 16 | 15 | 14 | 13 |
| 19 | 20 | 21 | 22 | 23 | 24 |
| 30 | 29 | 28 | 27 | 26 | 25 |
| 31 | 32 | 33 | 34 | 35 | 36 |


TOWNSHIP INDEX

NOTICE
THIS MAP IS FOR ASSESSMENT PURPOSES ONLY. IT IS NOT NECESSARILY ACCURATE BY SURVEYING STANDARDS. DO NOT USE FOR LEGAL CONVEYANCE.

N

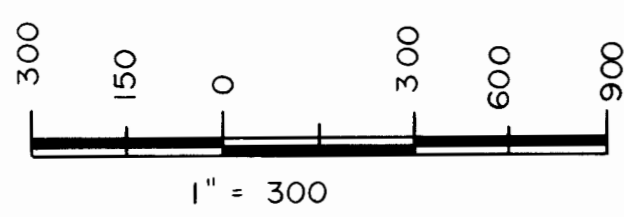

Davis Engineering Service, Inc.
576 Spruce Street
Del Norte, Colorado 81132

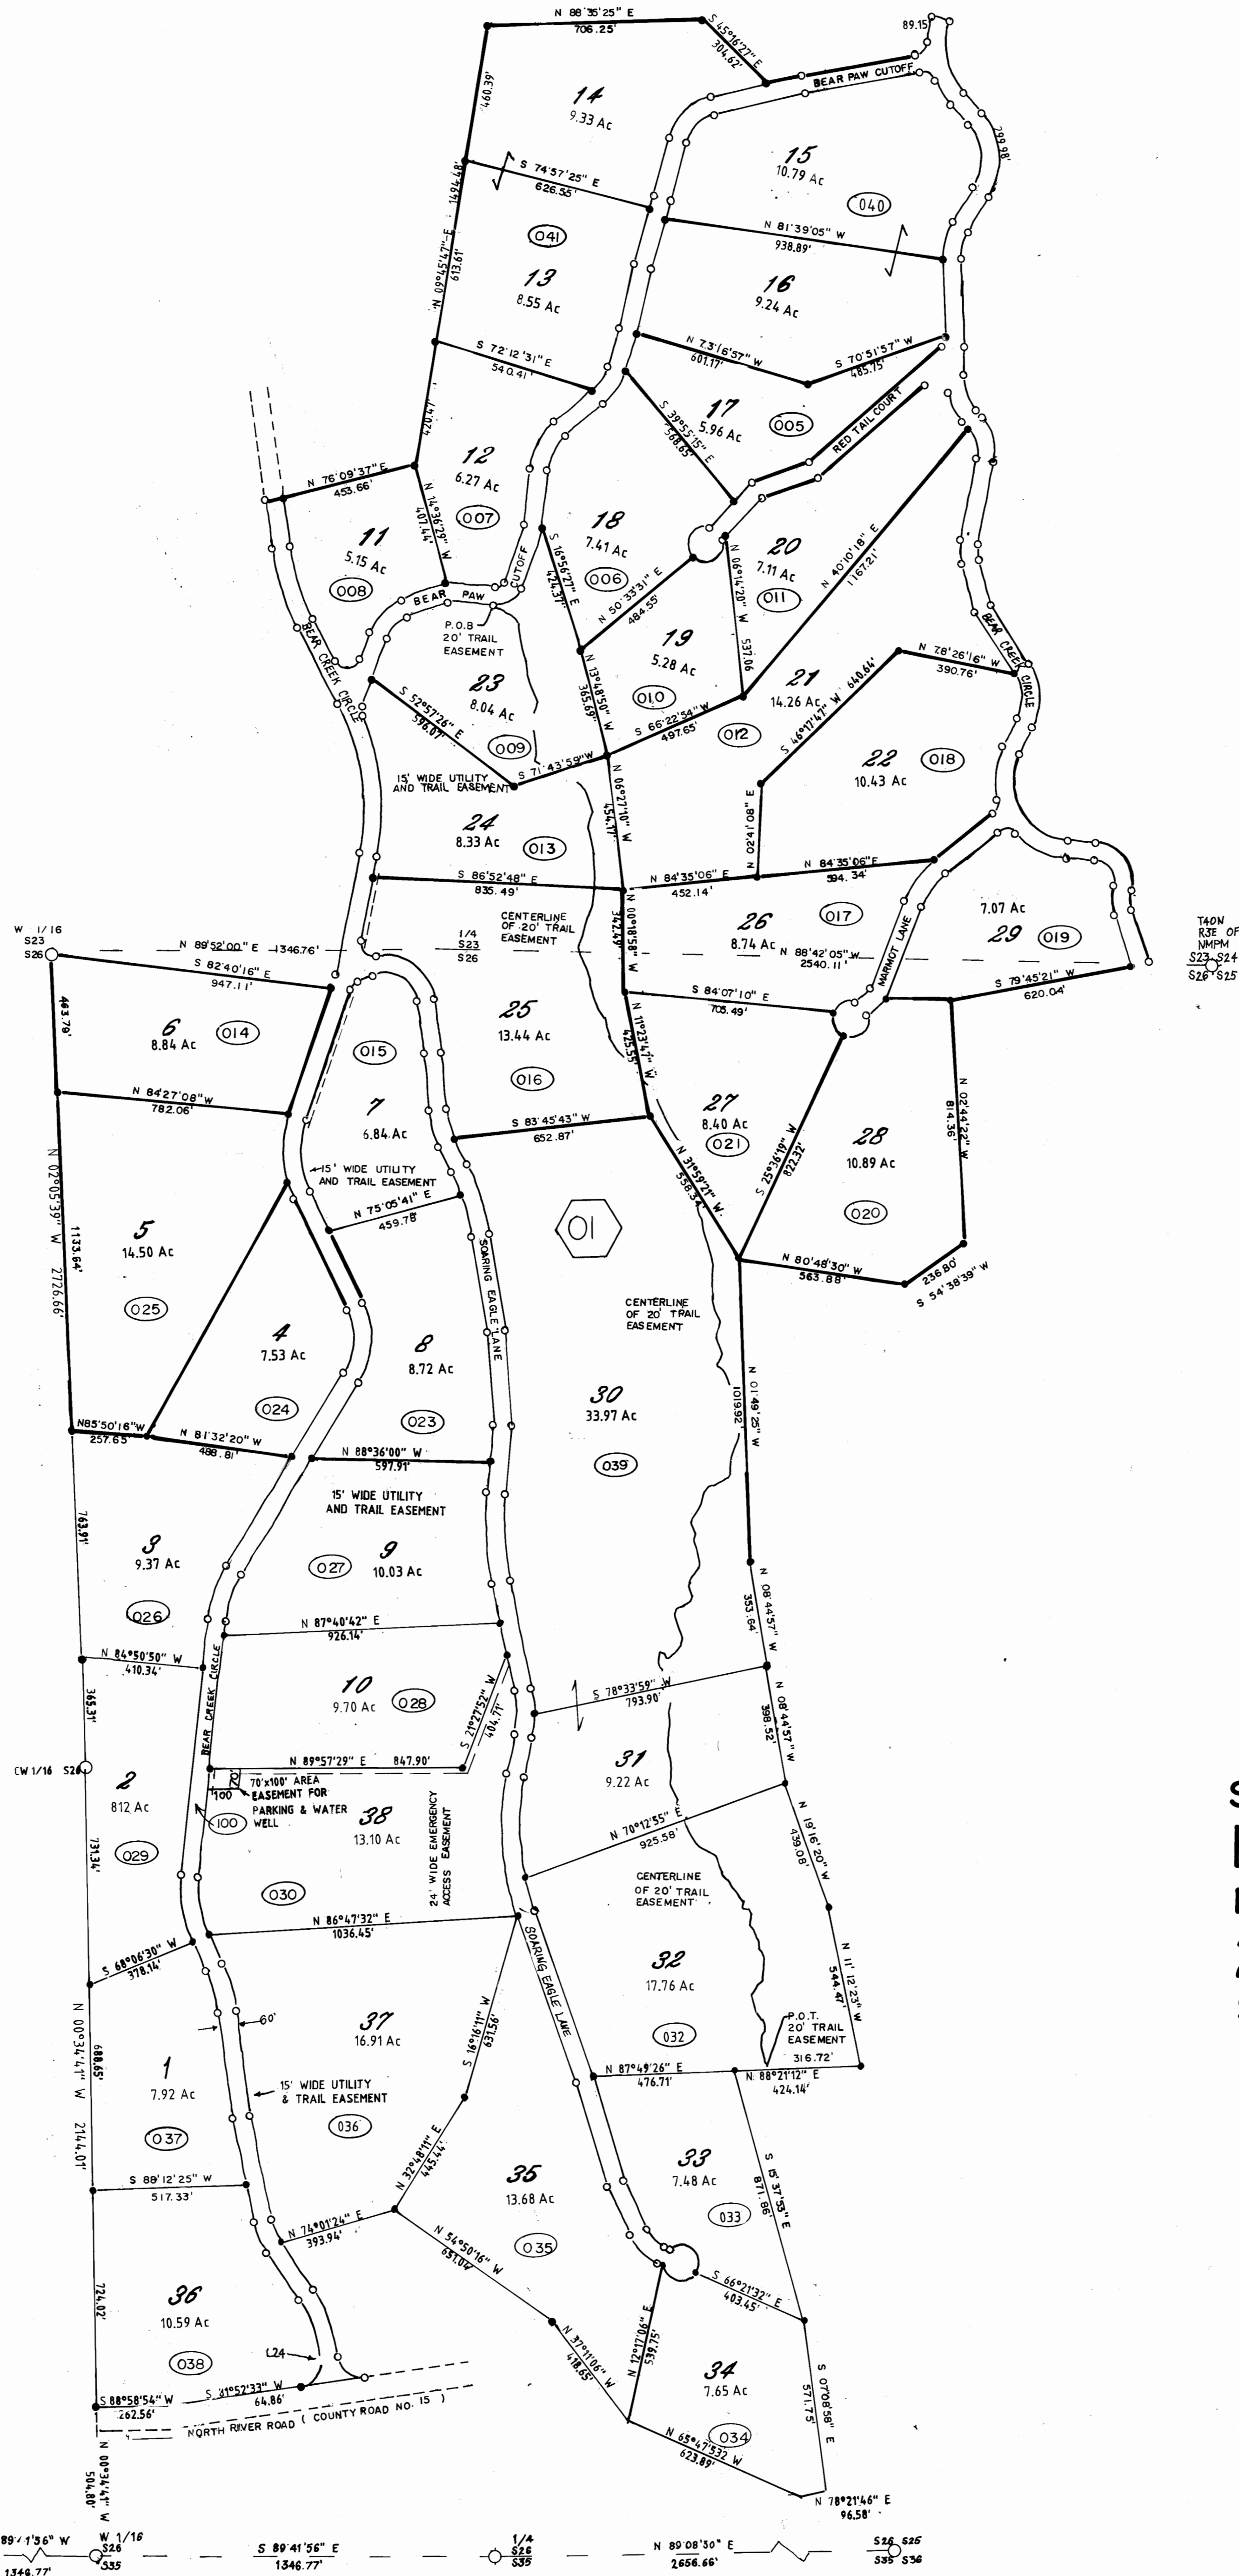

SOUTH FORK RANCHES
BEAR CREEK FILING NO. I
Dr. II Map 97
21-262
Sec. 23 & 26 Twn. 40 Rge. 3E.

S27 S26 N 89°15'6" W W 1/16 S24 S26 S25
534 935 1346.77 535 536 S 89°41'56" E 1346.77 1/4 S26 S25
N 89°08'30" E 2696.66' S26 S25
526 525 535 536