


RIO GRANDE COUNTY

DRAWN BY		DATE	
CHECKED BY		DATE	
REVISED			
Date	By	Remarks	
2-2-94	DM		
1-3-95	DM		
02-18-97	DM		
2-9-98	DM		
2-24-20	DA		
12-13-11	FS		
11-29-12	ES		

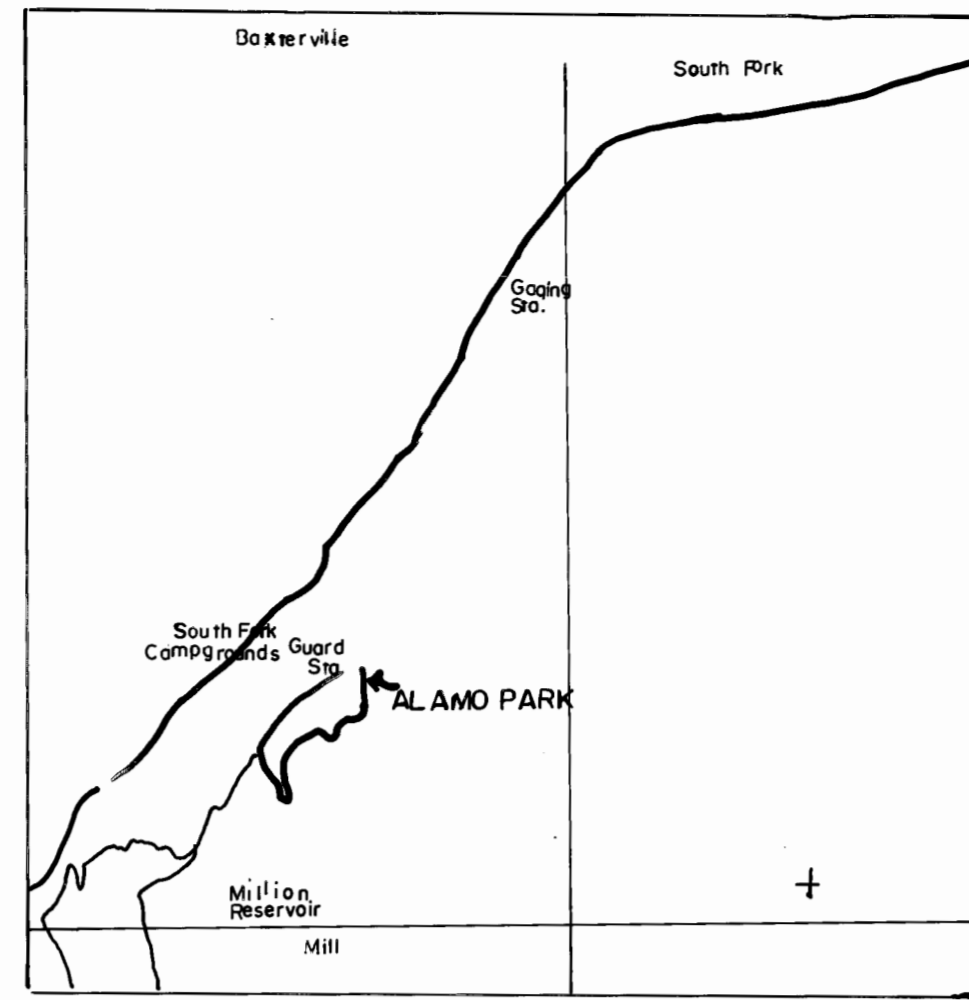

LOCATION MAP
SCALE 1" = 1/4 MILE

T. 37. N.		R. 3. E.	
21	19	17	15
23	27	29	31
49	47	45	43
51	53	55	57

COUNTY INDEX


6	5	4	3	2	1
7	8	9	10	11	12
18	17	16	15	14	13
19	20	21	22	23	24
30	29	28	27	26	25
31	32	33	34	35	36

TOWNSHIP INDEX

NOTICE


THIS MAP IS FOR ASSESSMENT PURPOSES ONLY. IT IS NOT NECESSARILY ACCURATE BY SURVEYING STANDARDS. DO NOT USE FOR LEGAL CONVEYANCE.

N

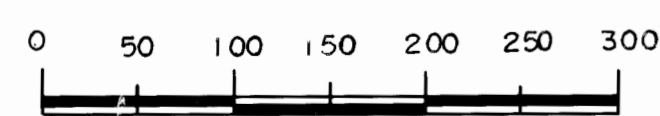

1 inch = 100 ft.

Davis Engineering Service, Inc.
576 Spruce Street
Del Norte, Colorado 81132

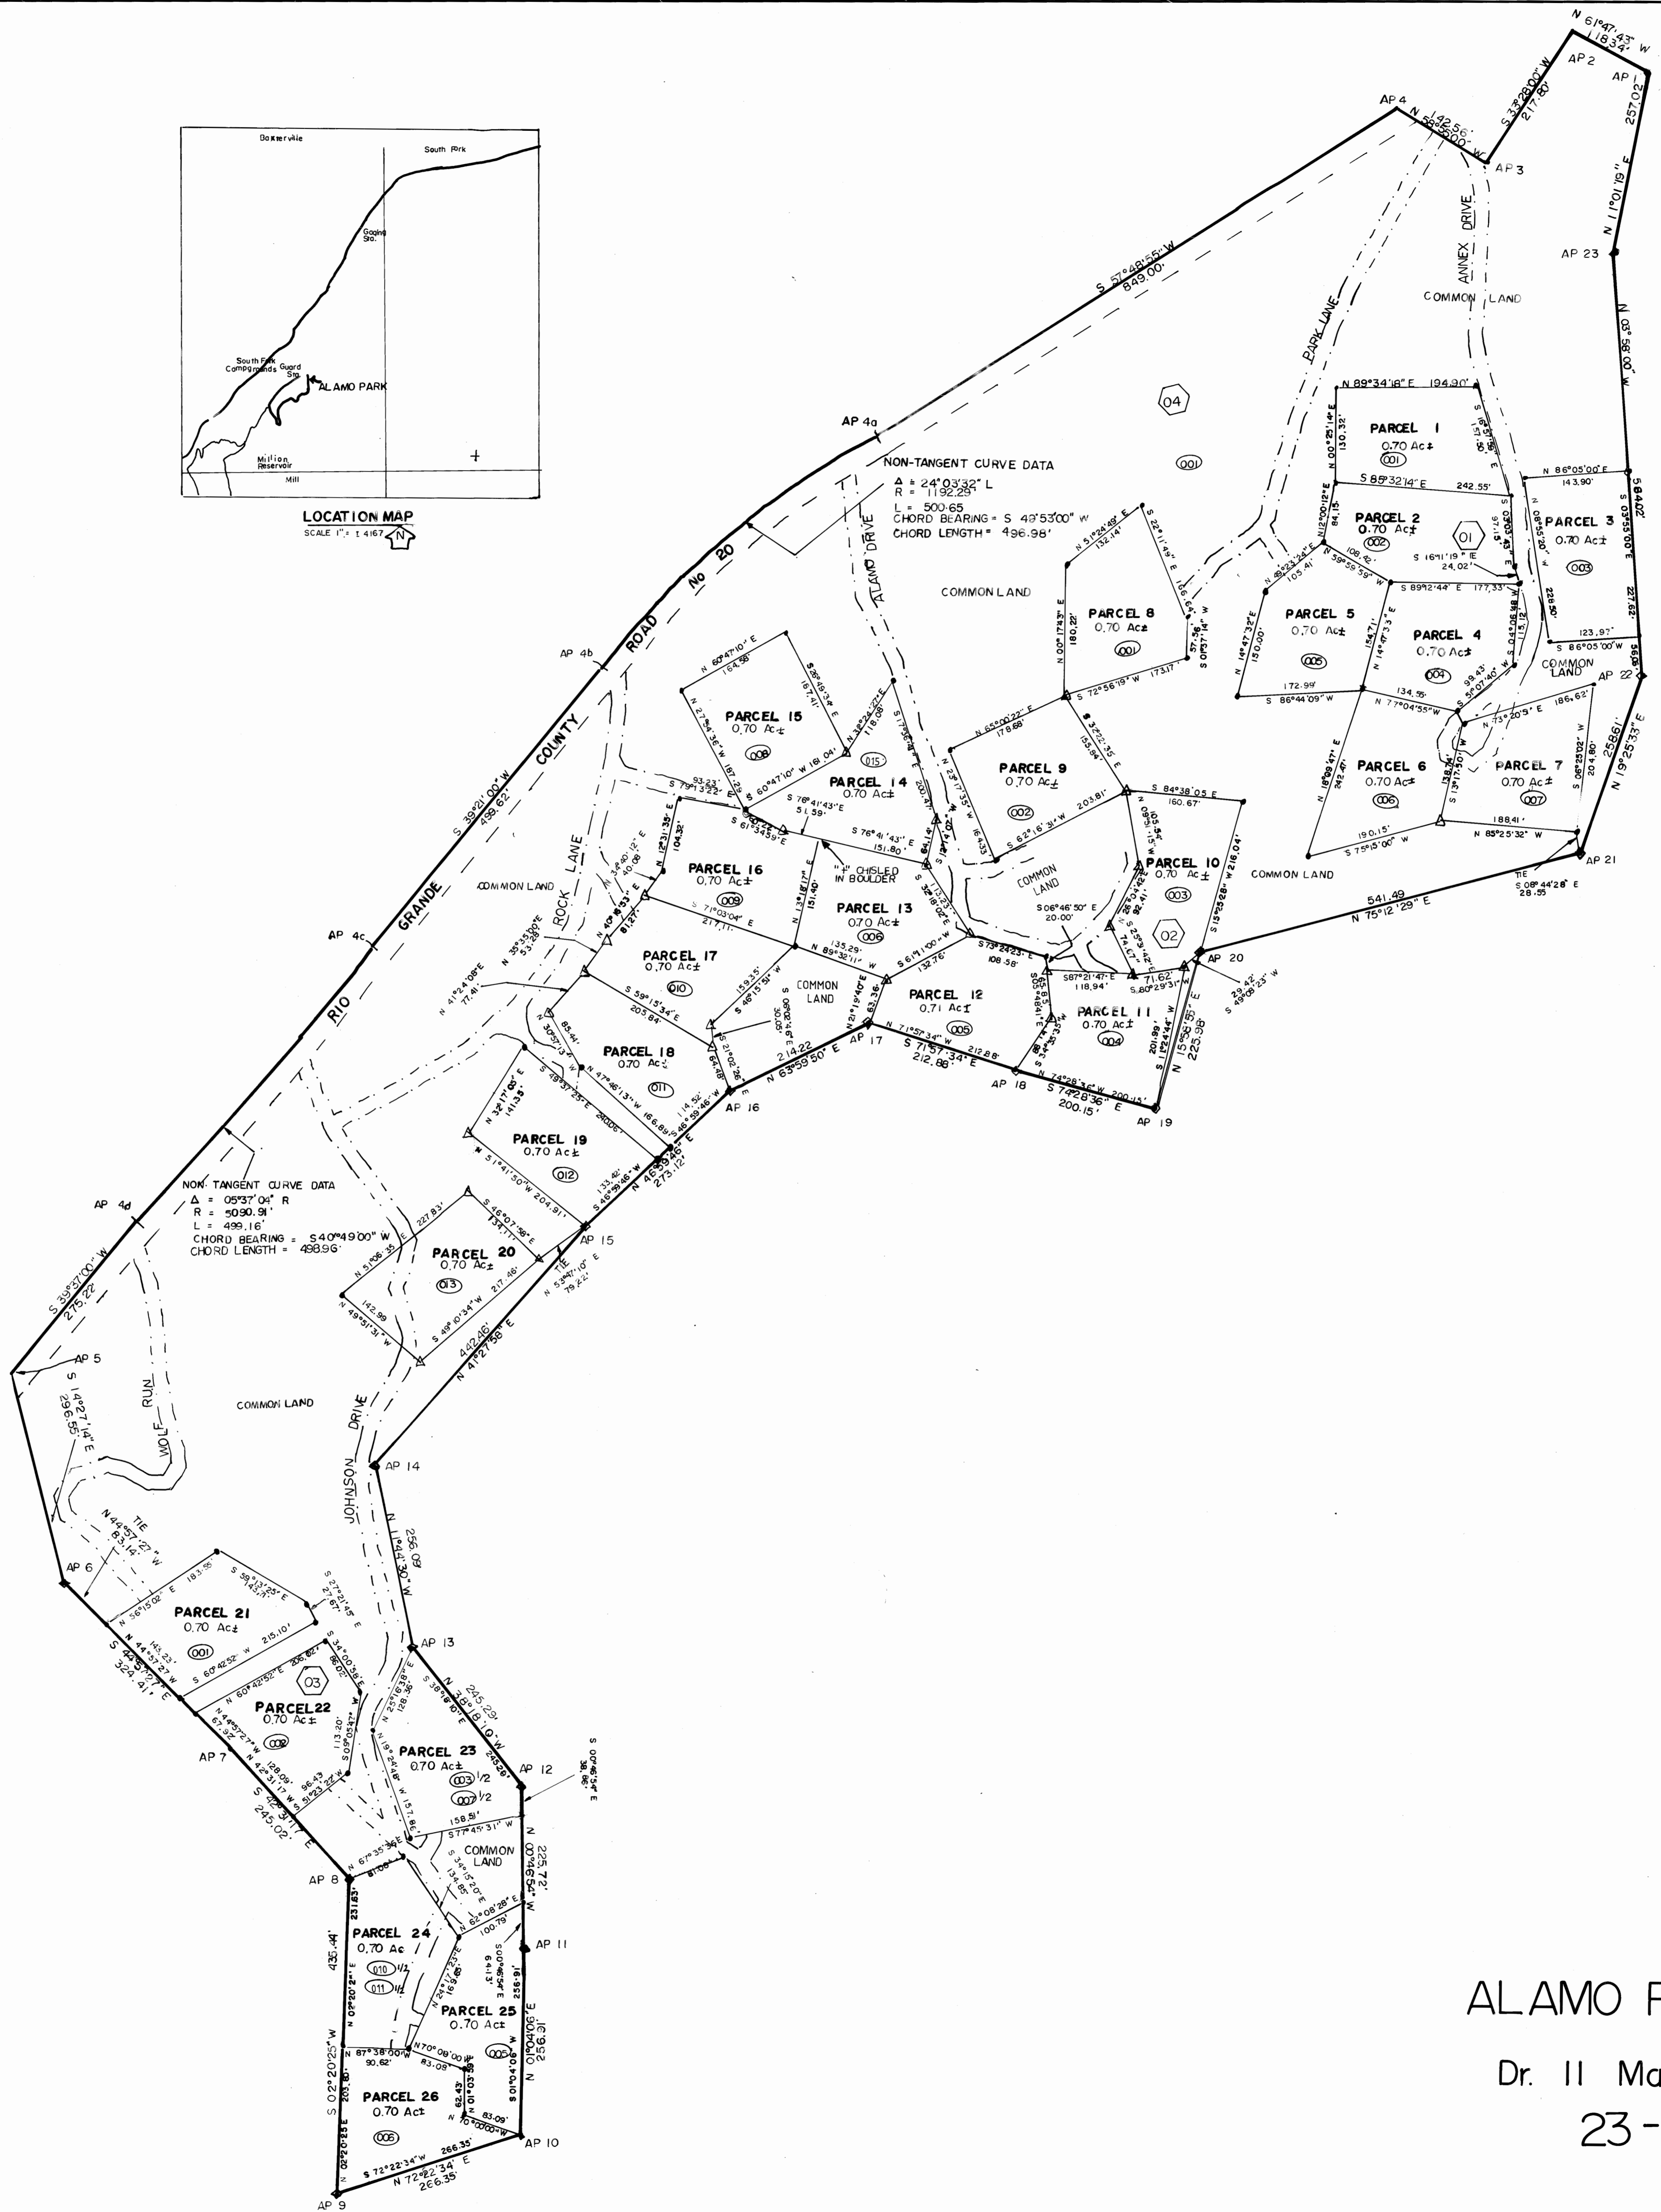

ALAMO PARK

Dr. II Map 20

23-090