


RIO GRANDE COUNTY

DRAWN BY	A.O.D.	DATE	1972-3
CHECKED BY	C.J.M.	DATE	1972-3
REVISED			
Date	By	Remarks	
8-14-72	SL	1-14-74 DA	
5-6-73	SL	12-17-77 ES	
8-13-74	EB	12-24-73 ES	
3-13-80	EB	11-28-74 ES	
1-19-81	EB	09-19-74 ES	
2-2-83	EB		
2-9-84	EB		
12-21-85	EO		
1-9-87	EB		
8-2-90	DM		
02-16-97	DM		
2-9-98	DM		
3-2-02	DM		


R. 3 E.					
T. 37 N.	09				R. 2 E.
	21	19	17	15	13
	23	27	29	31	33
	49	47	45	41	39
T. 35 N.	51	53	55	59	63
COUNTY INDEX					

6	5	4	3	2	1
7	8	9	10	11	12
18	17	16	15	14	13
19	20	21	22	23	24
30	29	28	27	26	25
31	32	33	34	35	36
TOWNSHIP INDEX					

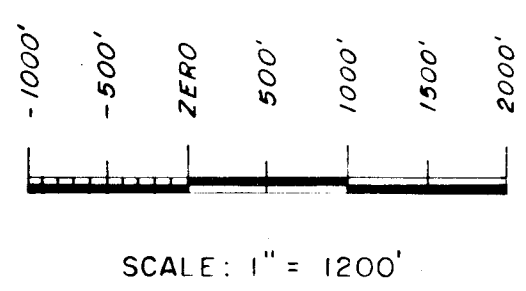

SCALE: 1" = 1200'

DAVIS ENGINEERING SERVICE, INC.
P. O. BOX 67 - 376 SPRUCE ST.
DEL NORTE, COLORADO 81132

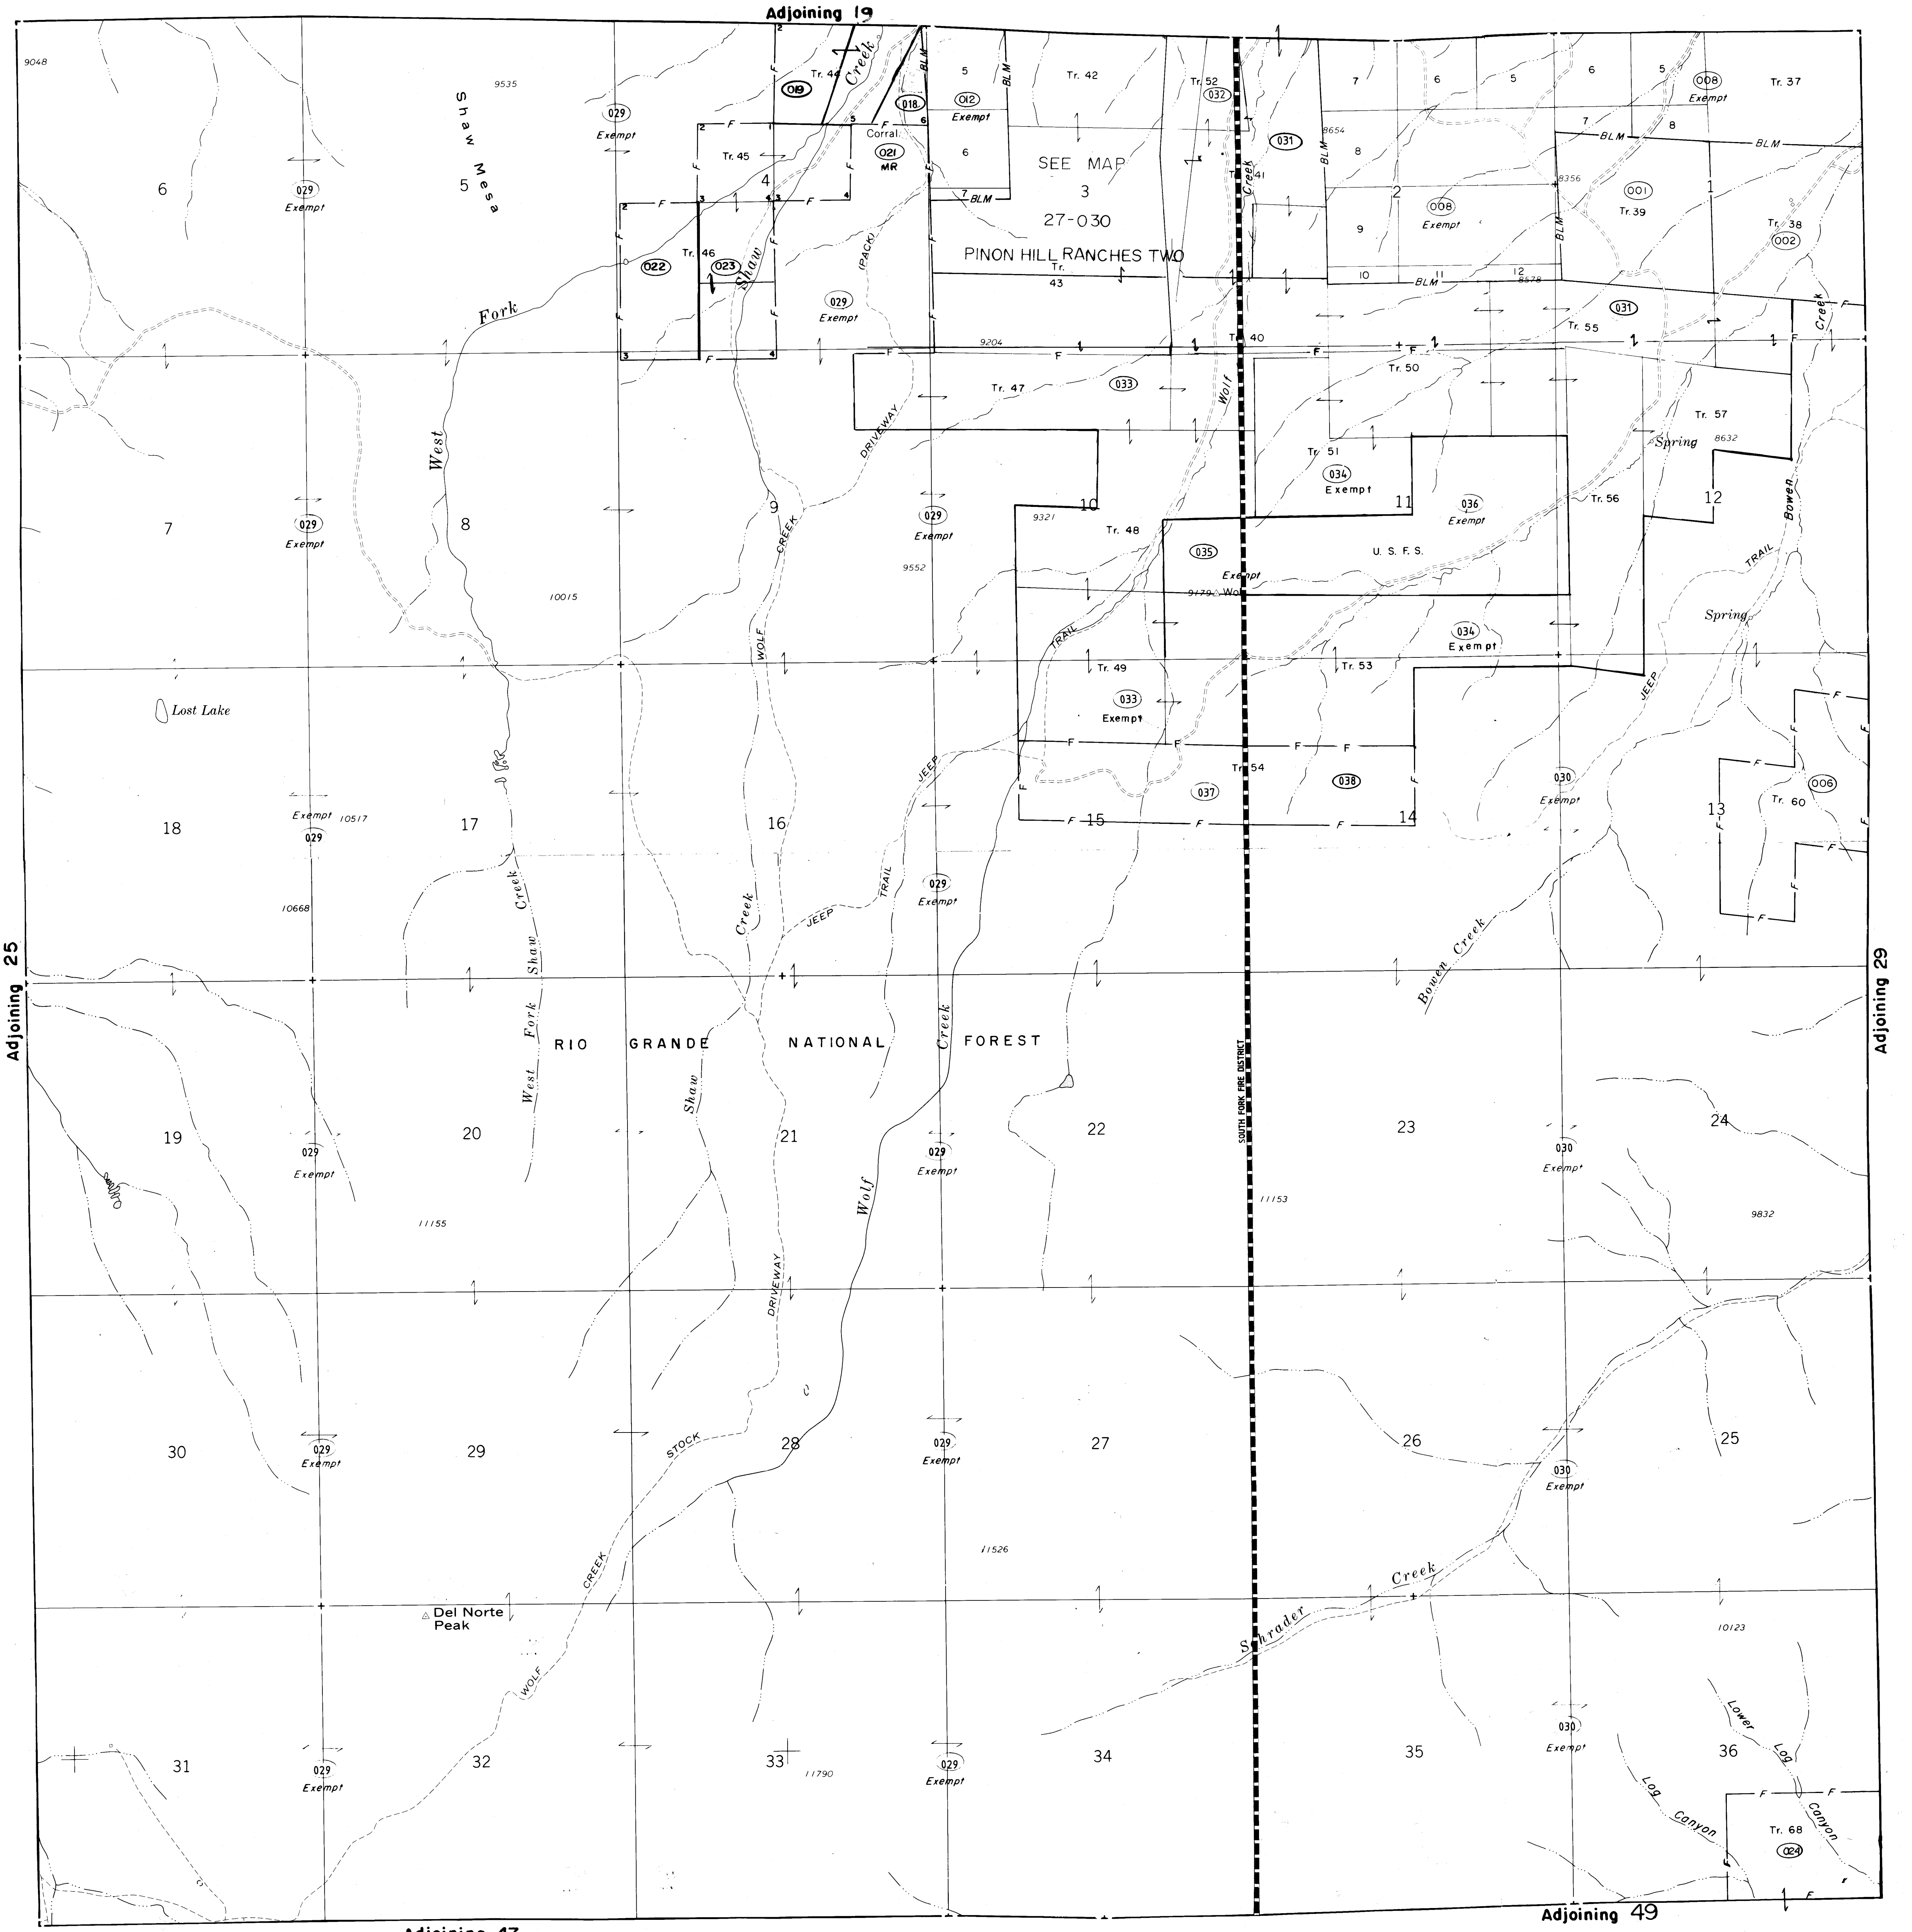

THIS MAP FOR ASSESSMENT PURPOSES ONLY NOT INTENDED TO BE USED FOR L. 311 PURPOSES