


RIO GRANDE COUNTY

DRAWN BY		DATE	
CHECKED BY		DATE	
REVISED			
Date	By	Remarks	
09-98	DM		
03-02	DA		
07-03	DA		
12-17-07	ES		
01-06-14	ES		

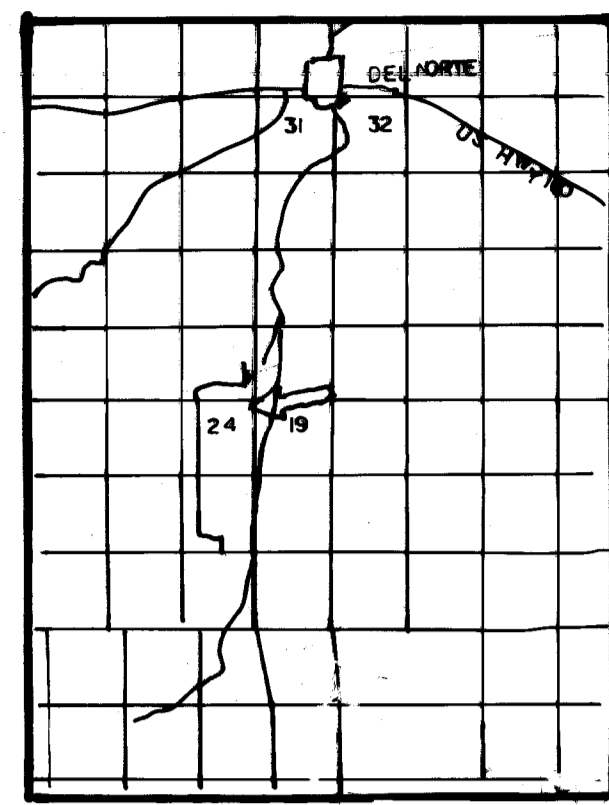

LOCATION INSET

T.37N.	R.3E.	COUNTY OF RIO GRANDE				
	9	21	19	17	15	13
	8	23	27	29	31	33
	7	49	47	43	41	39
	6	51	53	55	59	63


COUNTY INDEX

T.37N.	R.3E.	TOWNSHIP INDEX					
	9	6	5	4	3	2	1
	8	7	8	9	10	11	12
	7	18	17	16	15	14	13
	6	19	20	21	22	23	24
	5	30	29	28	27	26	25
	4	31	32	33	34	35	36


TOWNSHIP INDEX

NOTICE

THIS MAP IS FOR ASSESSMENT PURPOSES ONLY. IT IS NOT NECESSARILY ACCURATE BY SURVEYING STANDARDS. DO NOT USE FOR LEGAL CONVEYANCE.

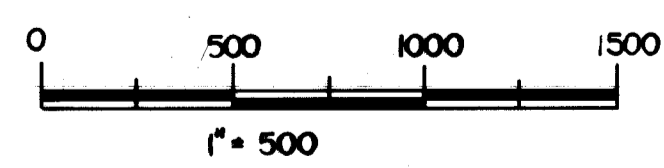

Davis Engineering Service, Inc.
576 Spruce Street
Del Norte, Colorado 81132

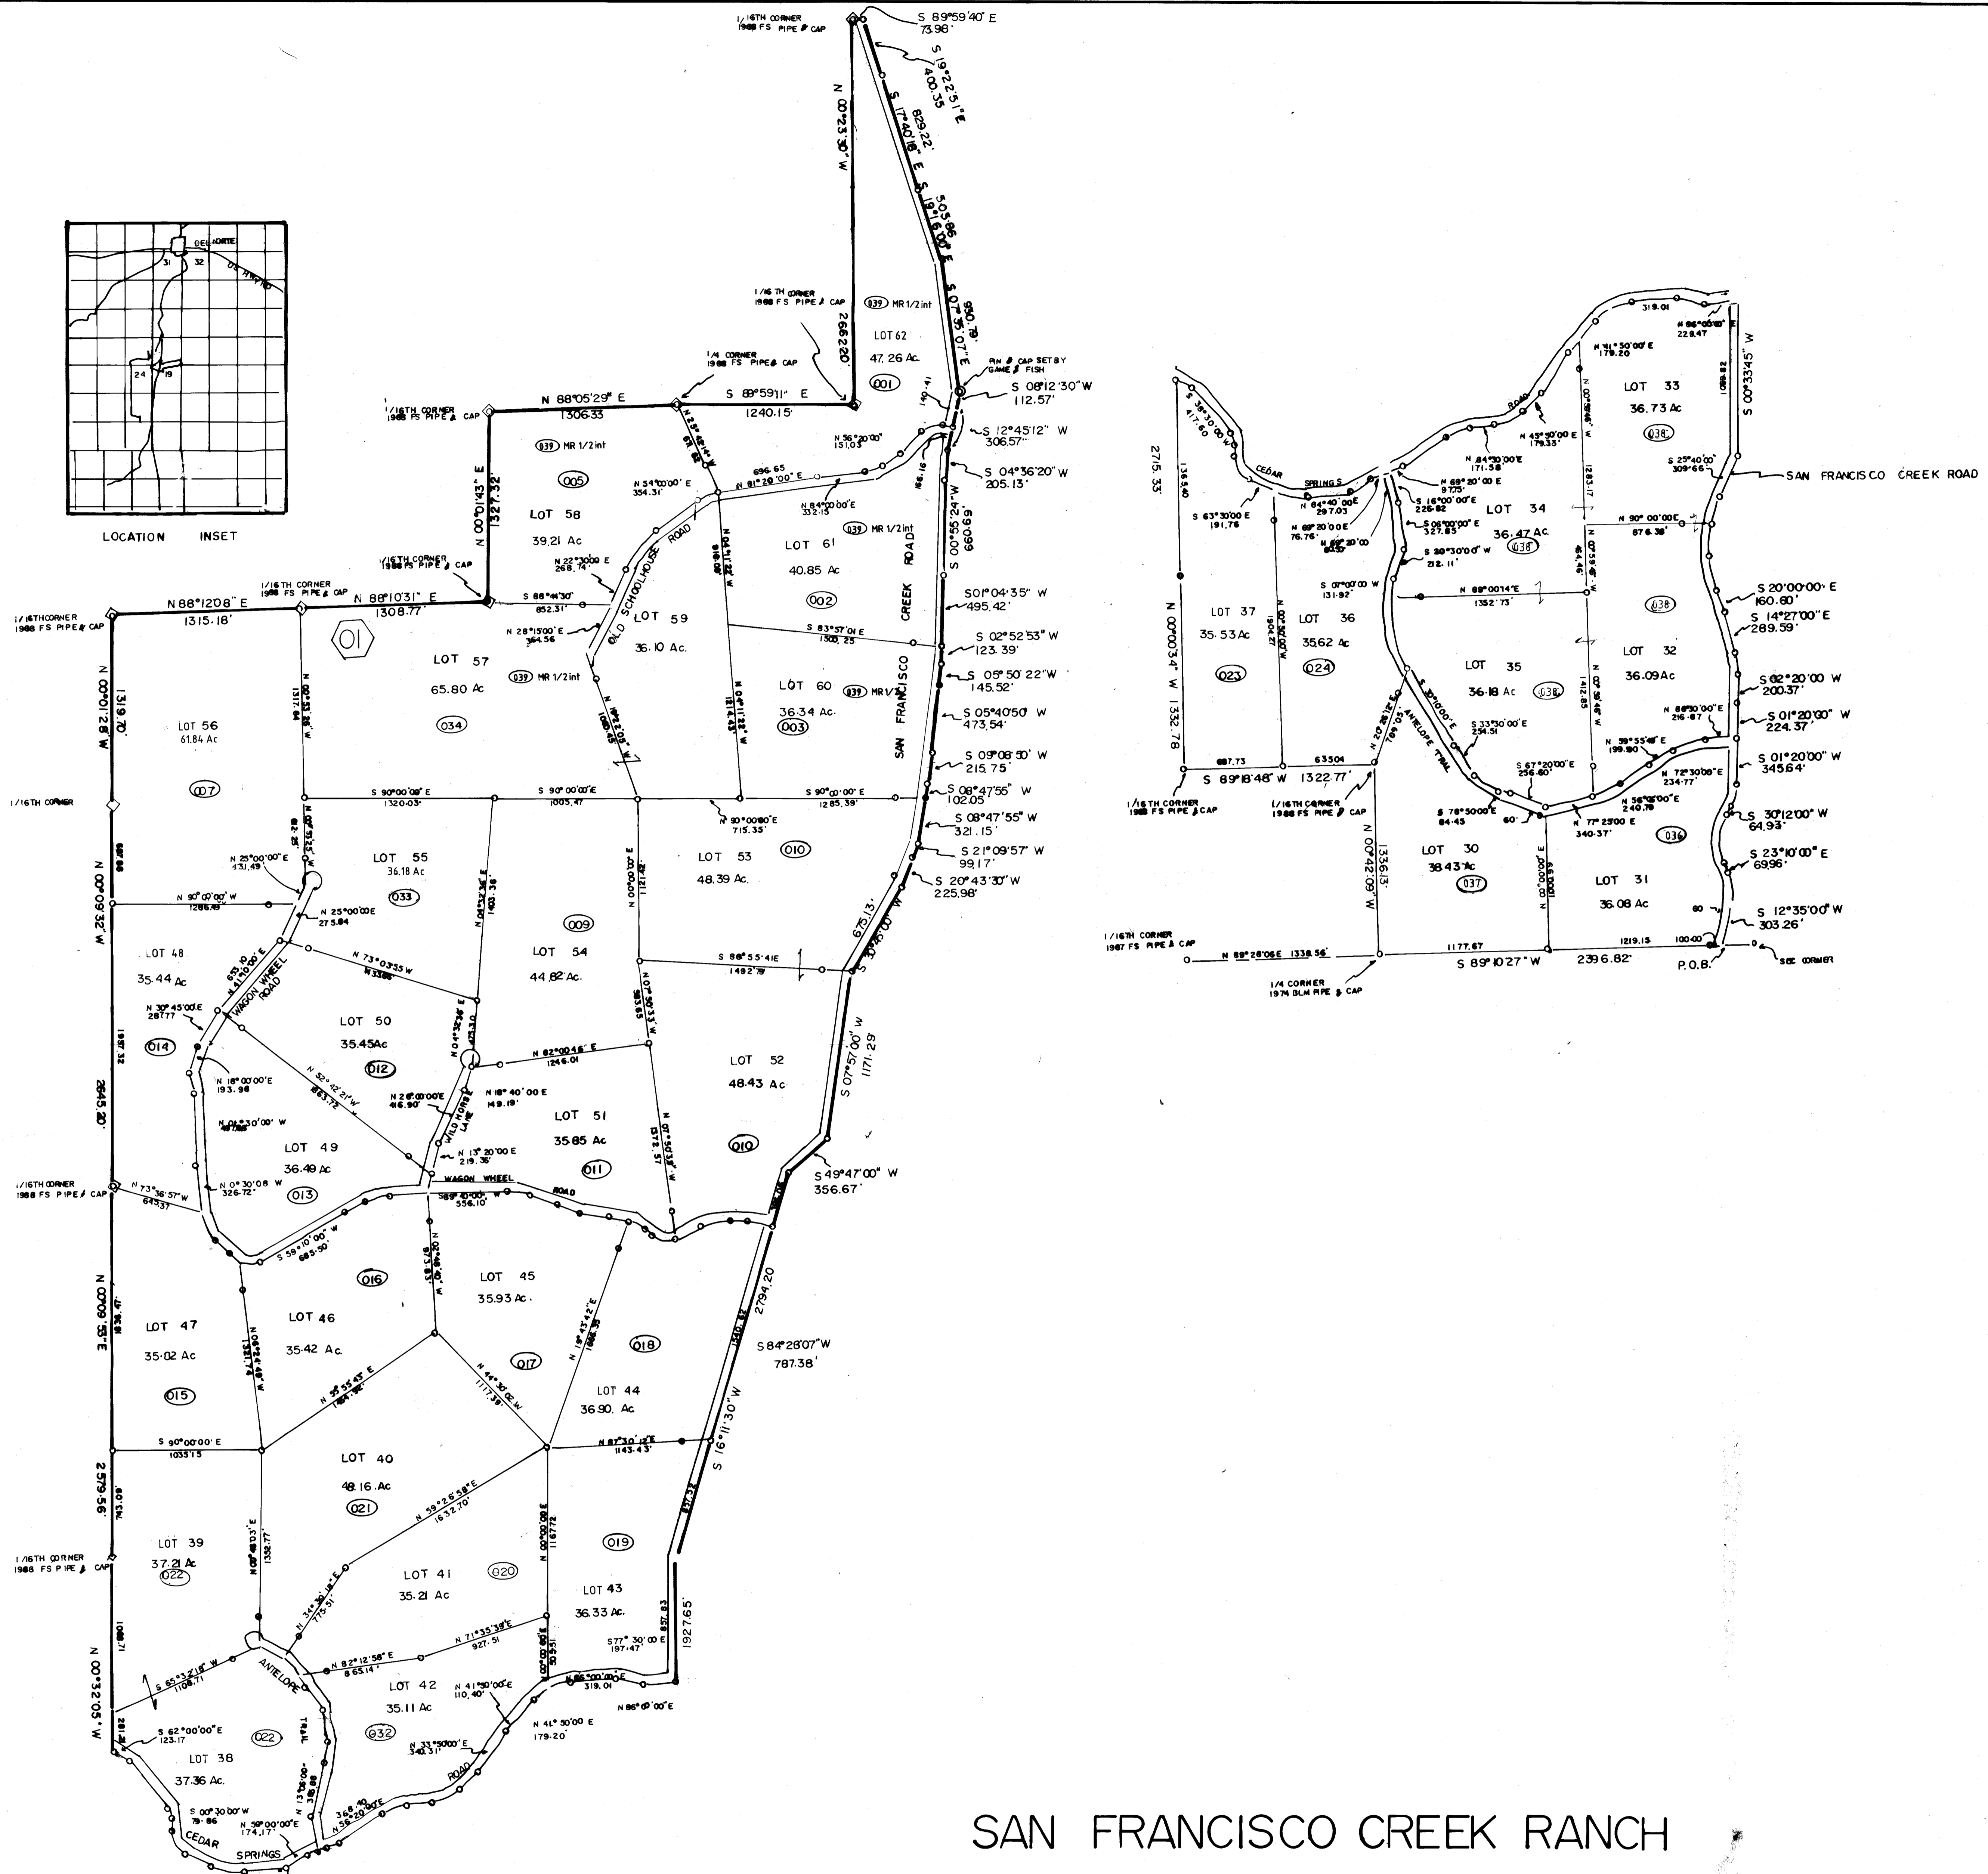

SEE LOTS 30-37
UPPER RIGHT

SAN FRANCISCO CREEK RANCH
FILING NO. 2
DR. II MAP 42-43