


RIO GRANDE COUNTY

DRAWN BY		DATE	
CHECKED BY		REVISED	
Date	By	Remarks	
23-98	DM		
24-20	DA	update	
5-14-22	DA		

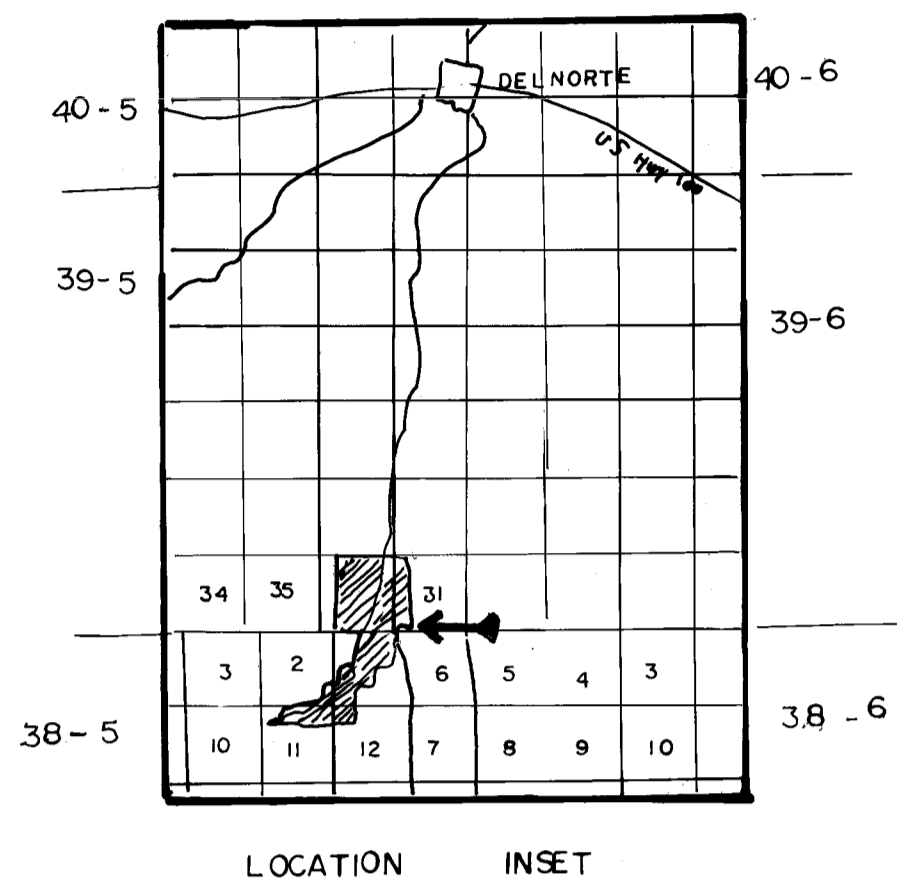


T.14N.		R.3E.	
9			
21	19	17	15
23	27	29	31
49	47	45	43
51	53	55	57

COUNTY INDEX


6	5	4	3	2	1
7	8	9	10	11	12
18	17	16	15	14	13
19	20	21	22	23	24
30	29	28	27	26	25
31	32	33	34	35	36

TOWNSHIP INDEX

NOTICE
THIS MAP IS FOR ASSESSMENT PURPOSES ONLY. IT IS NOT NECESSARILY ACCURATE BY SURVEYING STANDARDS. DO NOT USE FOR LEGAL CONVEYANCE.

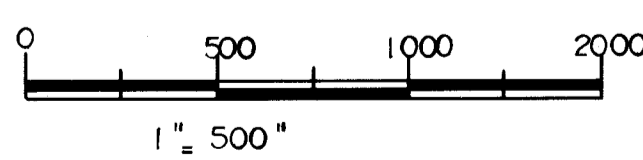

Davis Engineering Service, Inc.
576 Spruce Street
Del Norte, Colorado 81132

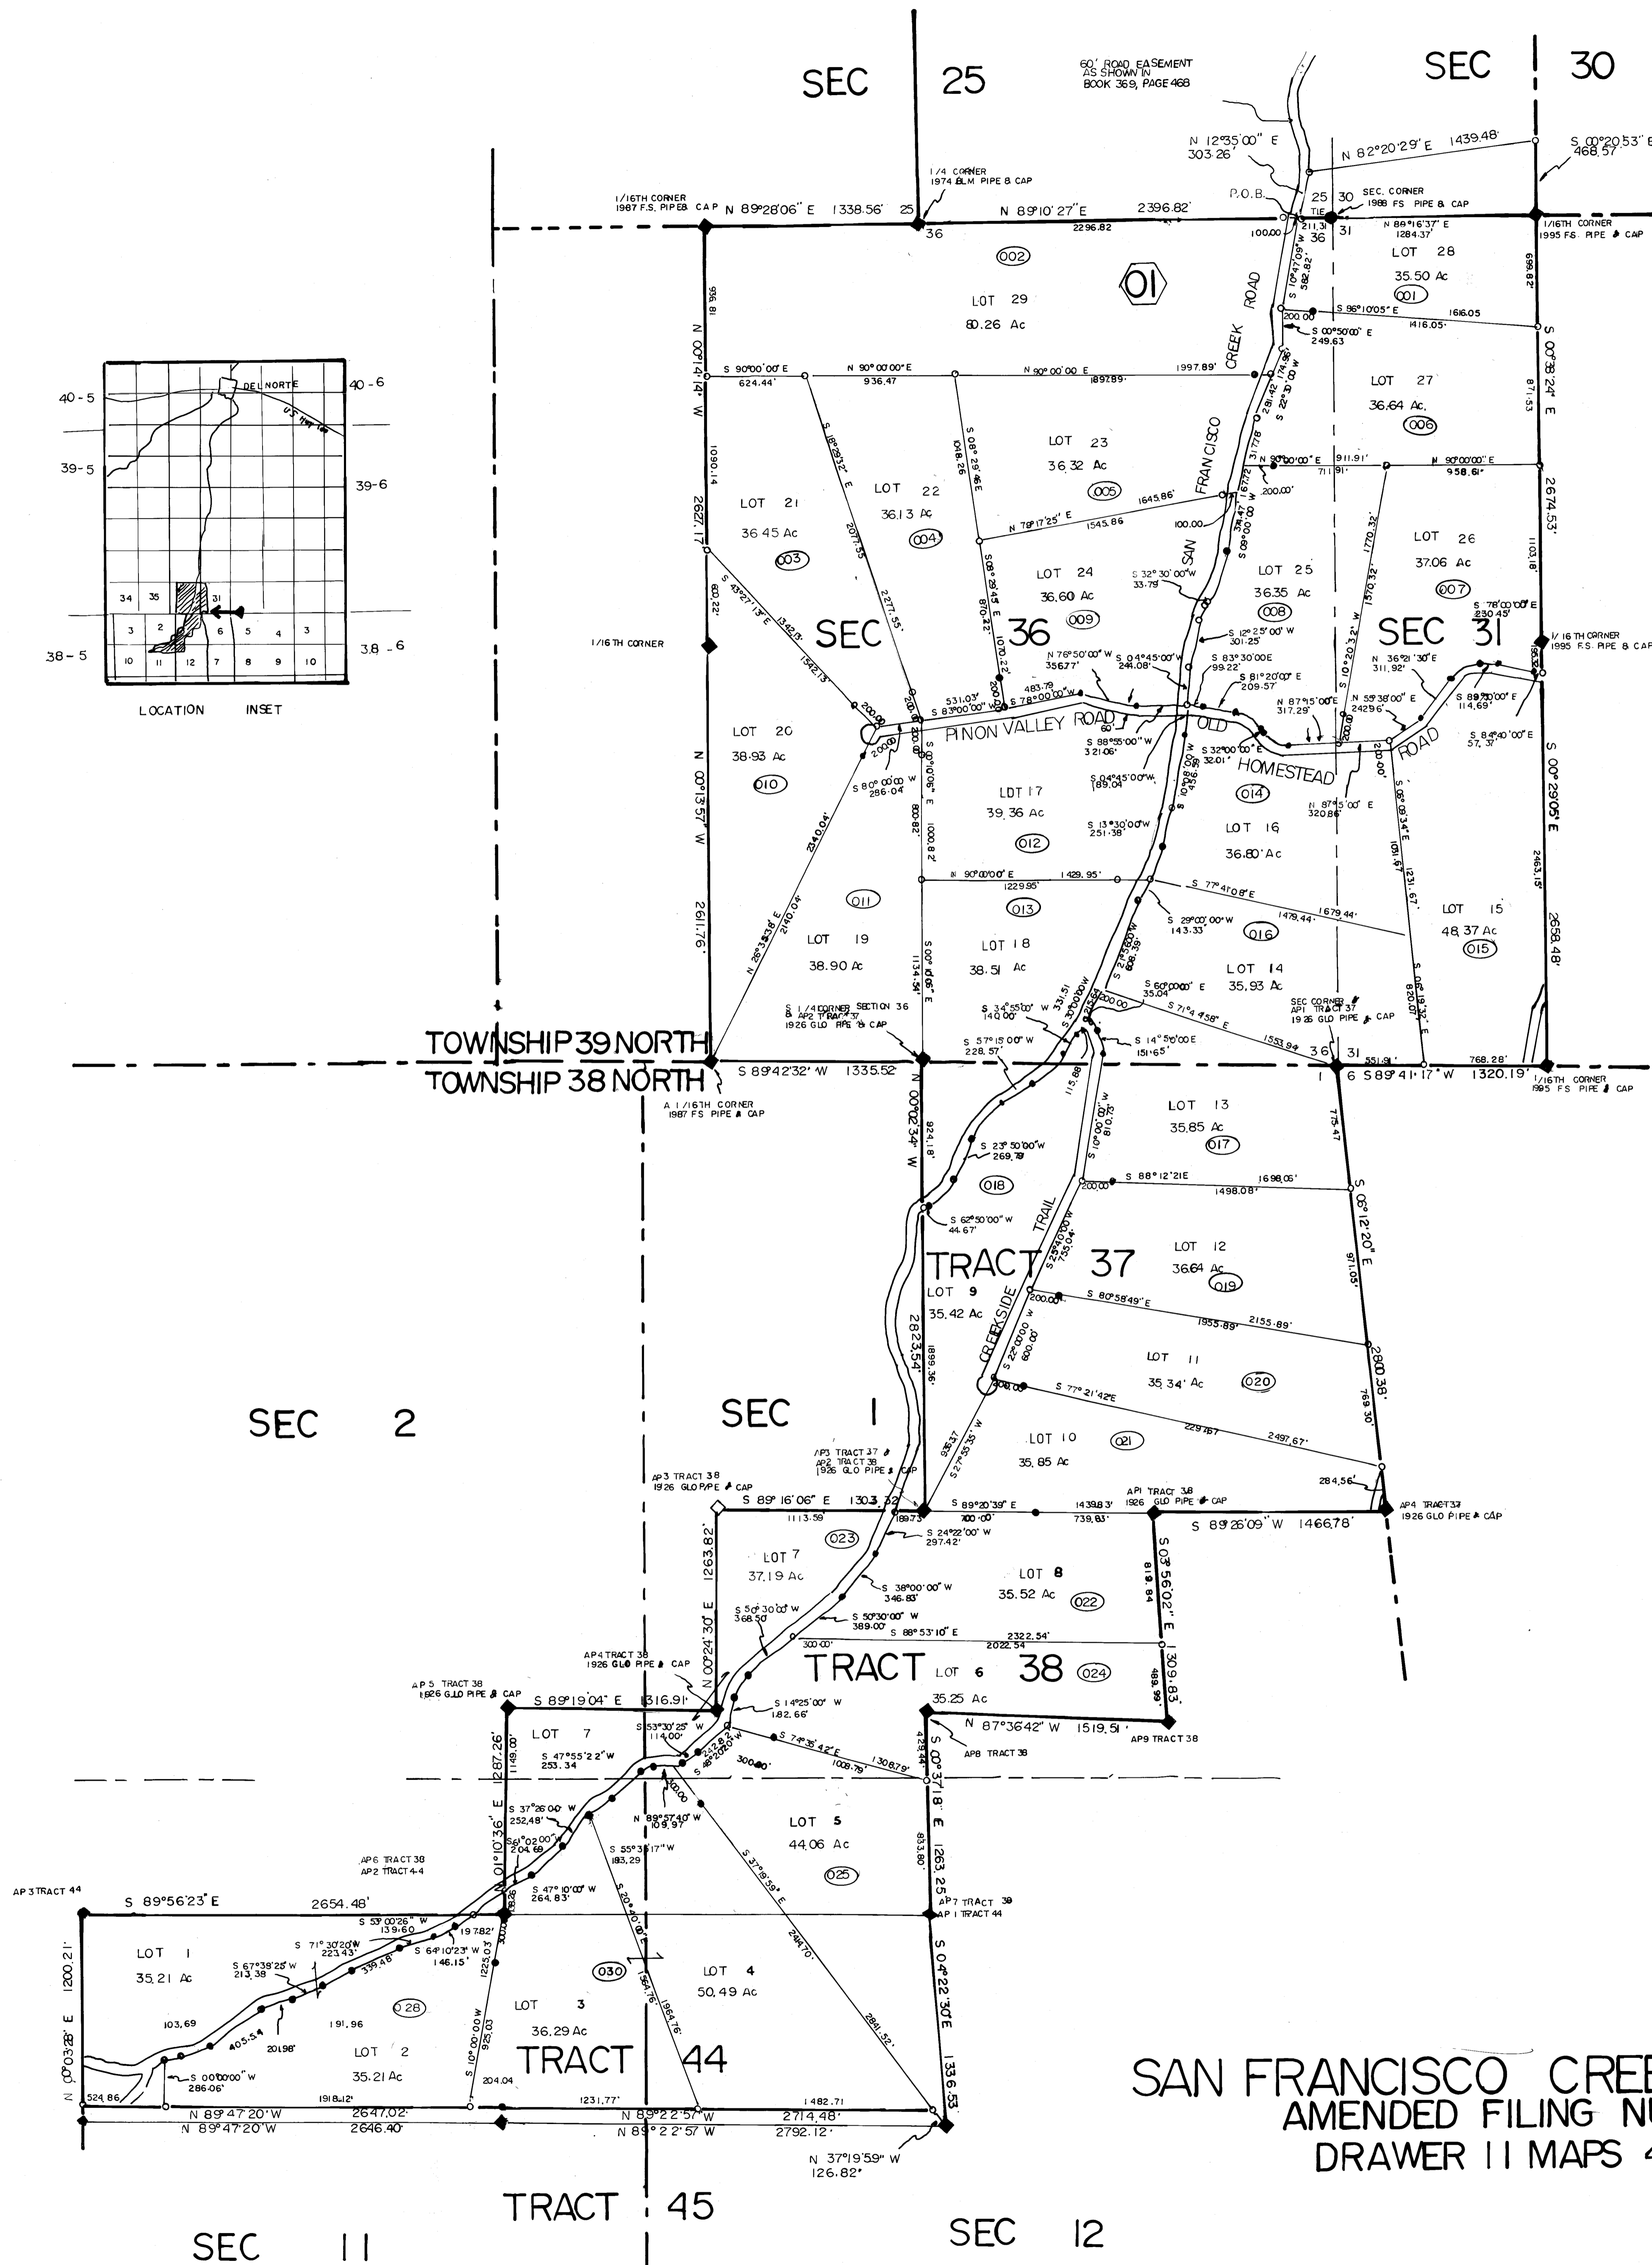

SAN FRANCISCO CREEK RANCH
AMENDED FILING NUMBER 1
DRAWER 11 MAPS 45-46