



RIO GRANDE COUNTY

DRAWN BY A.O.D. DATE 1972-3
 CHECKED BY C.J.M. DATE 1972-3

Date	By	Remarks
9-7-71	3-1-88	EB 01-01-89 DA
2-7-71	28-89	DM 01-04-89 DA
2-7-71	8-6-90	DM 01-04-89 DA
2-7-71	2-2-80	DM 01-04-89 DA
2-7-71	2-3-81	DM 01-04-89 DA
2-7-71	2-2-82	DM 01-04-89 DA
2-7-71	11-18-94	DM 01-04-89 DA
2-7-71	11-18-94	DM 01-04-89 DA
2-7-71	2-8-96	DM 01-04-89 DA
2-7-71	02-20-97	DM 01-04-89 DA
2-7-71	2-9-98	DM 01-04-89 DA
2-7-71	1-8-99	DM 01-04-89 DA
2-7-71	1-2-22	MS


T.39N.	R.7E.	BLM	County Index
09	15	18	11
21	19	17	15
23	27	29	31
49	47	43	41
61	58	55	59
	63	61	63

T.39N.	R.7E.	BLM	Township Index
6	35C	4	3
	OTC	9	10
	01C	17	15
15	20	21	22
30	29	28	27
31	32	33	34
			35
			36

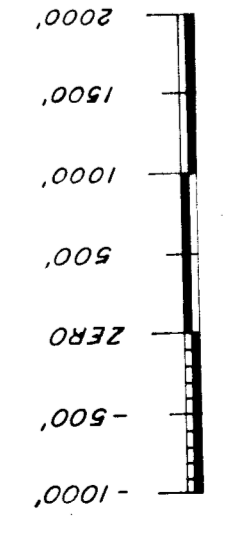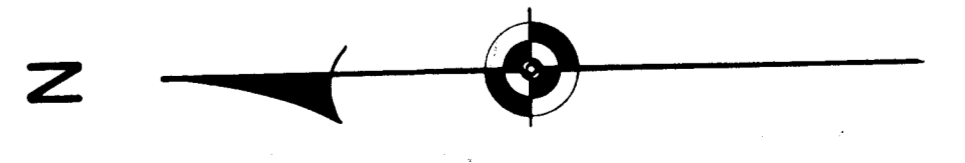

SCALE: 1" = 1200'

DAVIS ENGINEERING SERVICE, INC.
 DEL. NORTH, COLORADO 81112

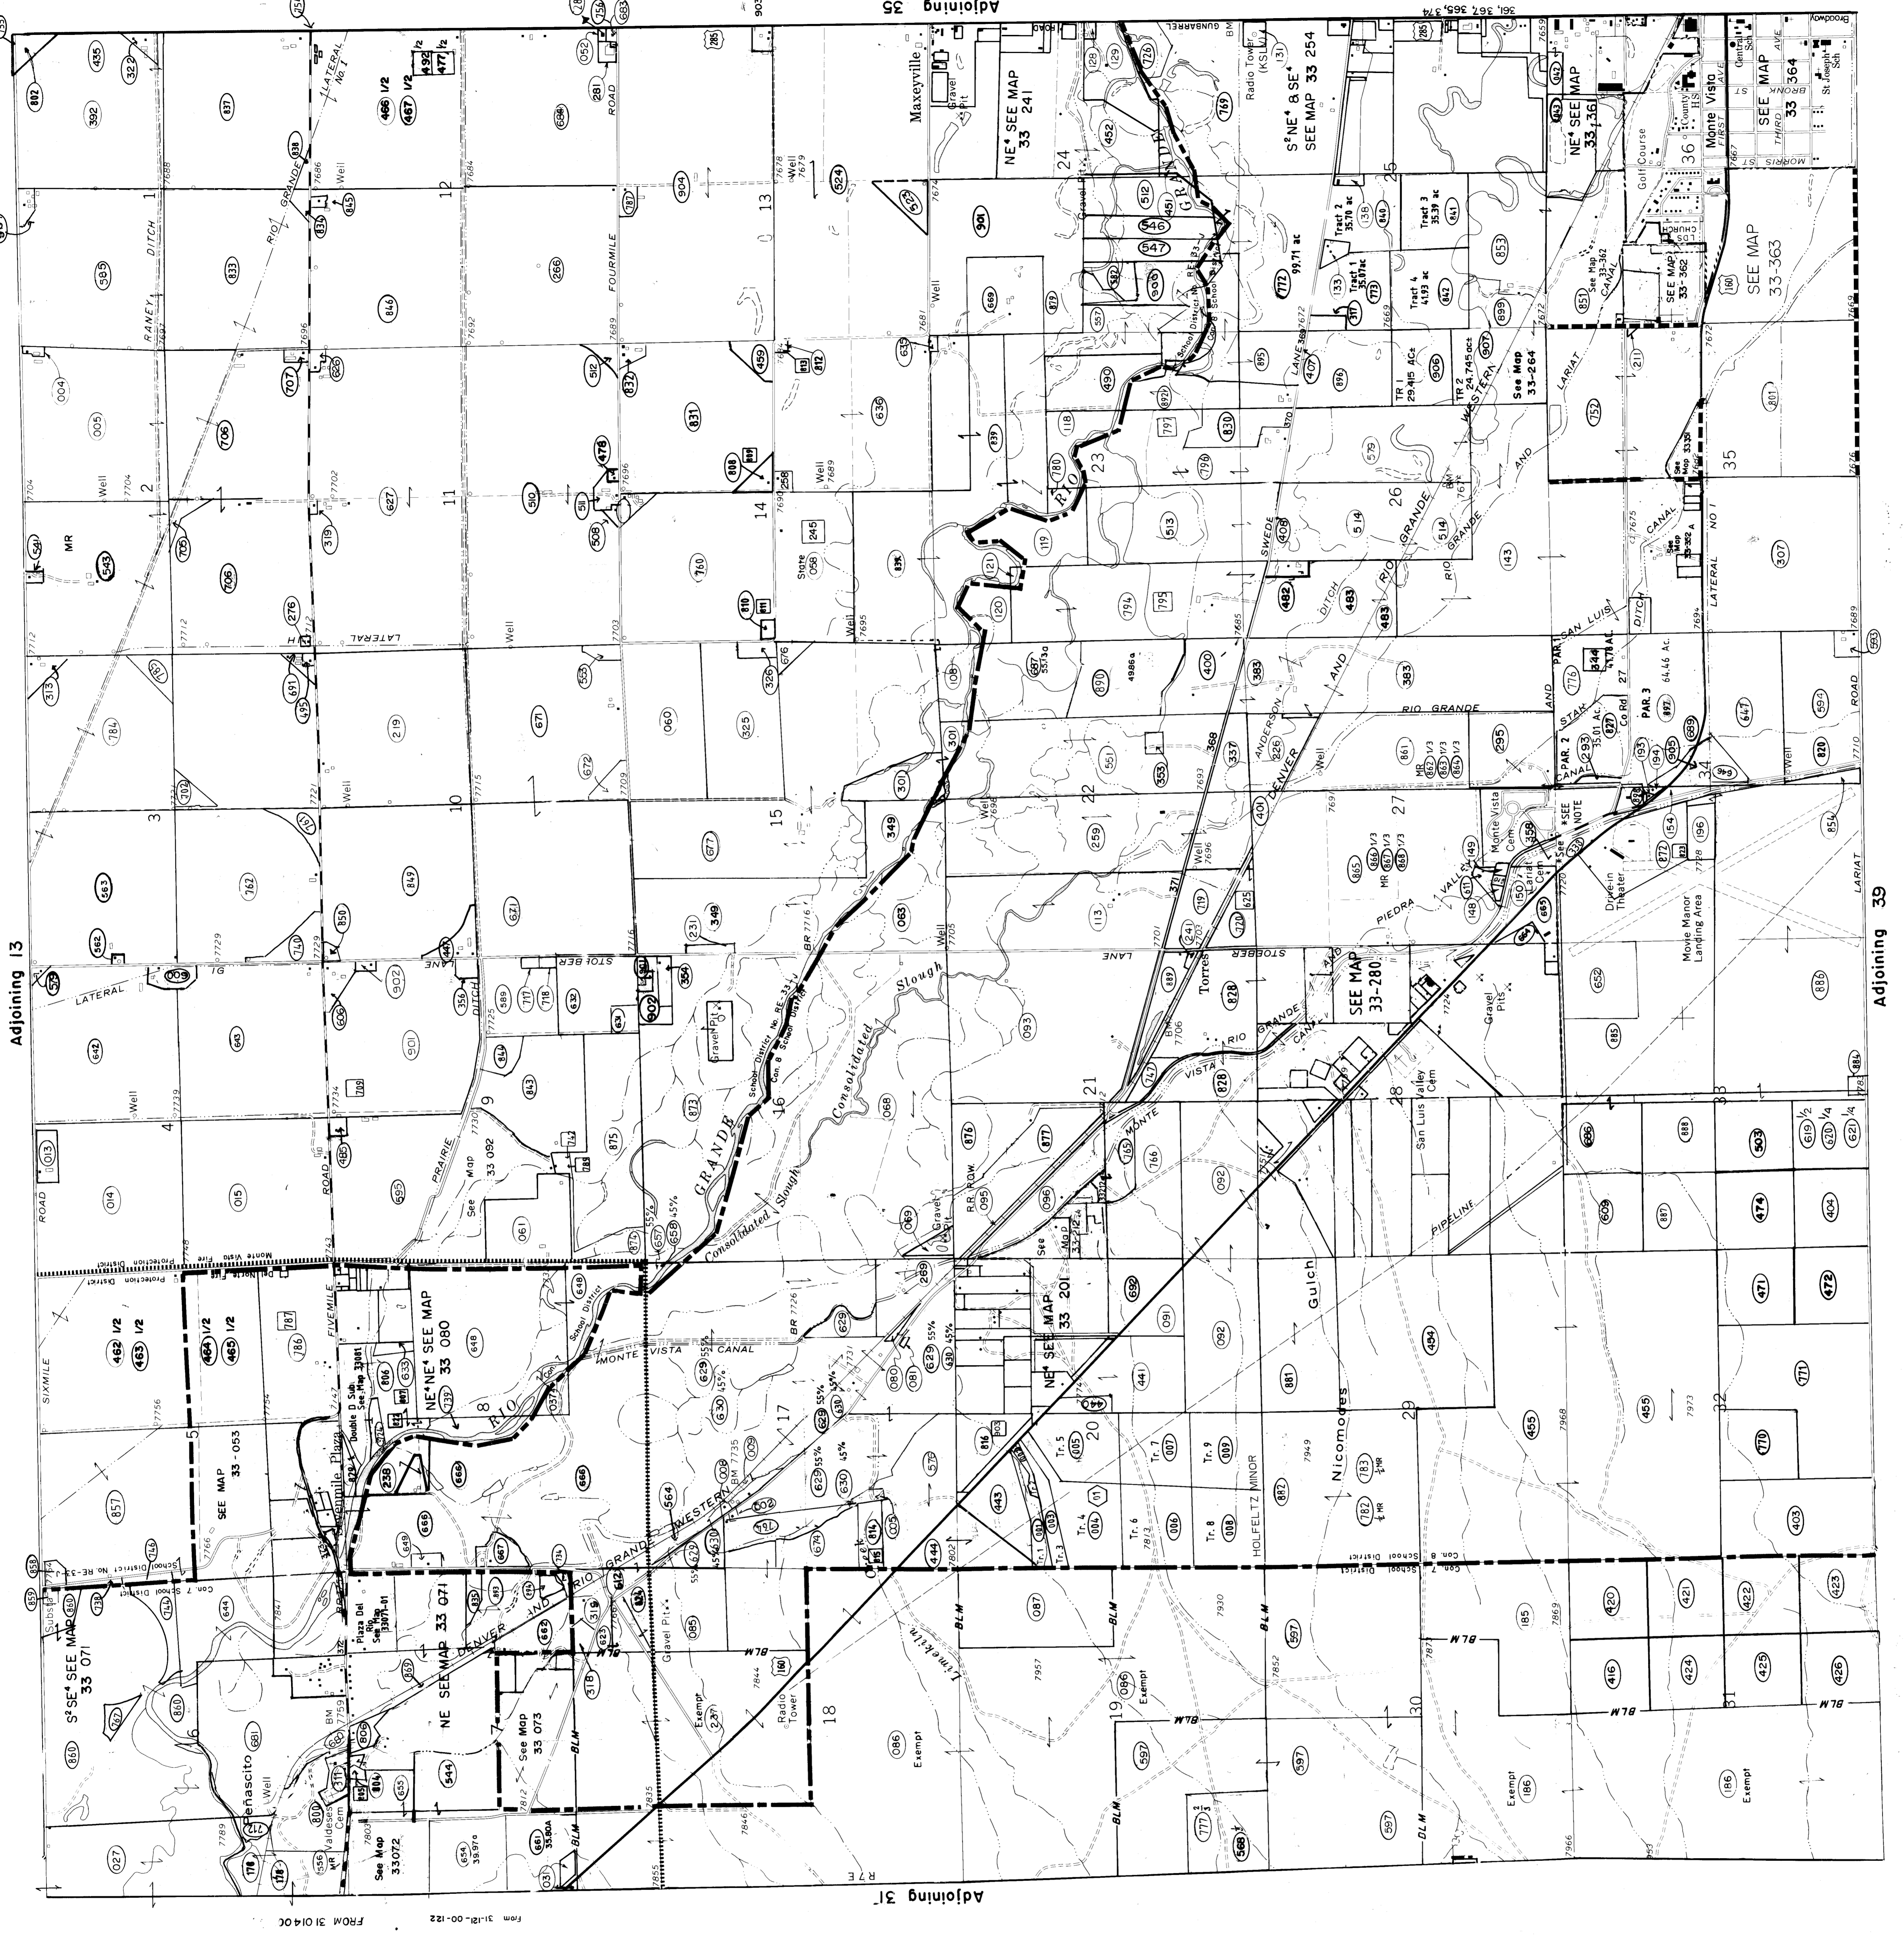

*1 See Map 33-542

33

T.39N., R.7E.