


RIO GRANDE COUNTY


DRAWN BY AOD DATE 1972-3		
CHECKED BY CJM DATE 1972-3		
REVISED		
Date	By	Remarks
1-14-74	AL	02-20-97 DM
1-17-75	AL	01-12-99 DA
3-17-75	EB	3-4-02 DA
5-14-77	EB	01-24-03 DA
8-11-78	EB	01-14-04 DA
3-17-80	EB	01-18-05 DA
1-21-81	EB	2-2-86 ES
1-15-82	EB	12-18-06 es
2-2-84	EB	12-17-07 ES
12-31-84	AD	01-07-10 ES
1-4-84	AD	12-11-12 ES
3-1-88	EB	09-19-14 ES
2-1-90	DM	

R 3 E					
09					
21	19	17	15	13	11
23	27	29	31	33	35
49	47	45	43	41	39
51	53	55	59	61	63
COUNTY INDEX					

33C					
07C	4	3	35B	2	1
08C	9	10	11	12	
17	16	15	14	13	
19	20	21	22	23	24
07B	29	28	27	26	25
31	32	33	34	35	36
TOWNSHIP INDEX					

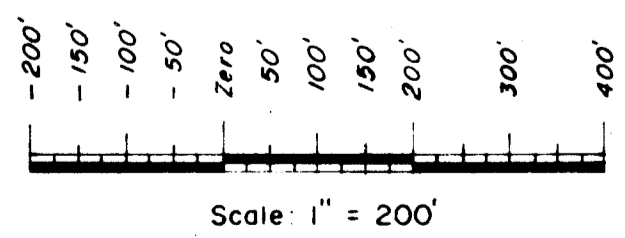

DAVIS ENGINEERING SERVICE, INC.
 P. O. BOX 67 - 576 SPRUCE ST.
 DEL NORTE, COLORADO 81112

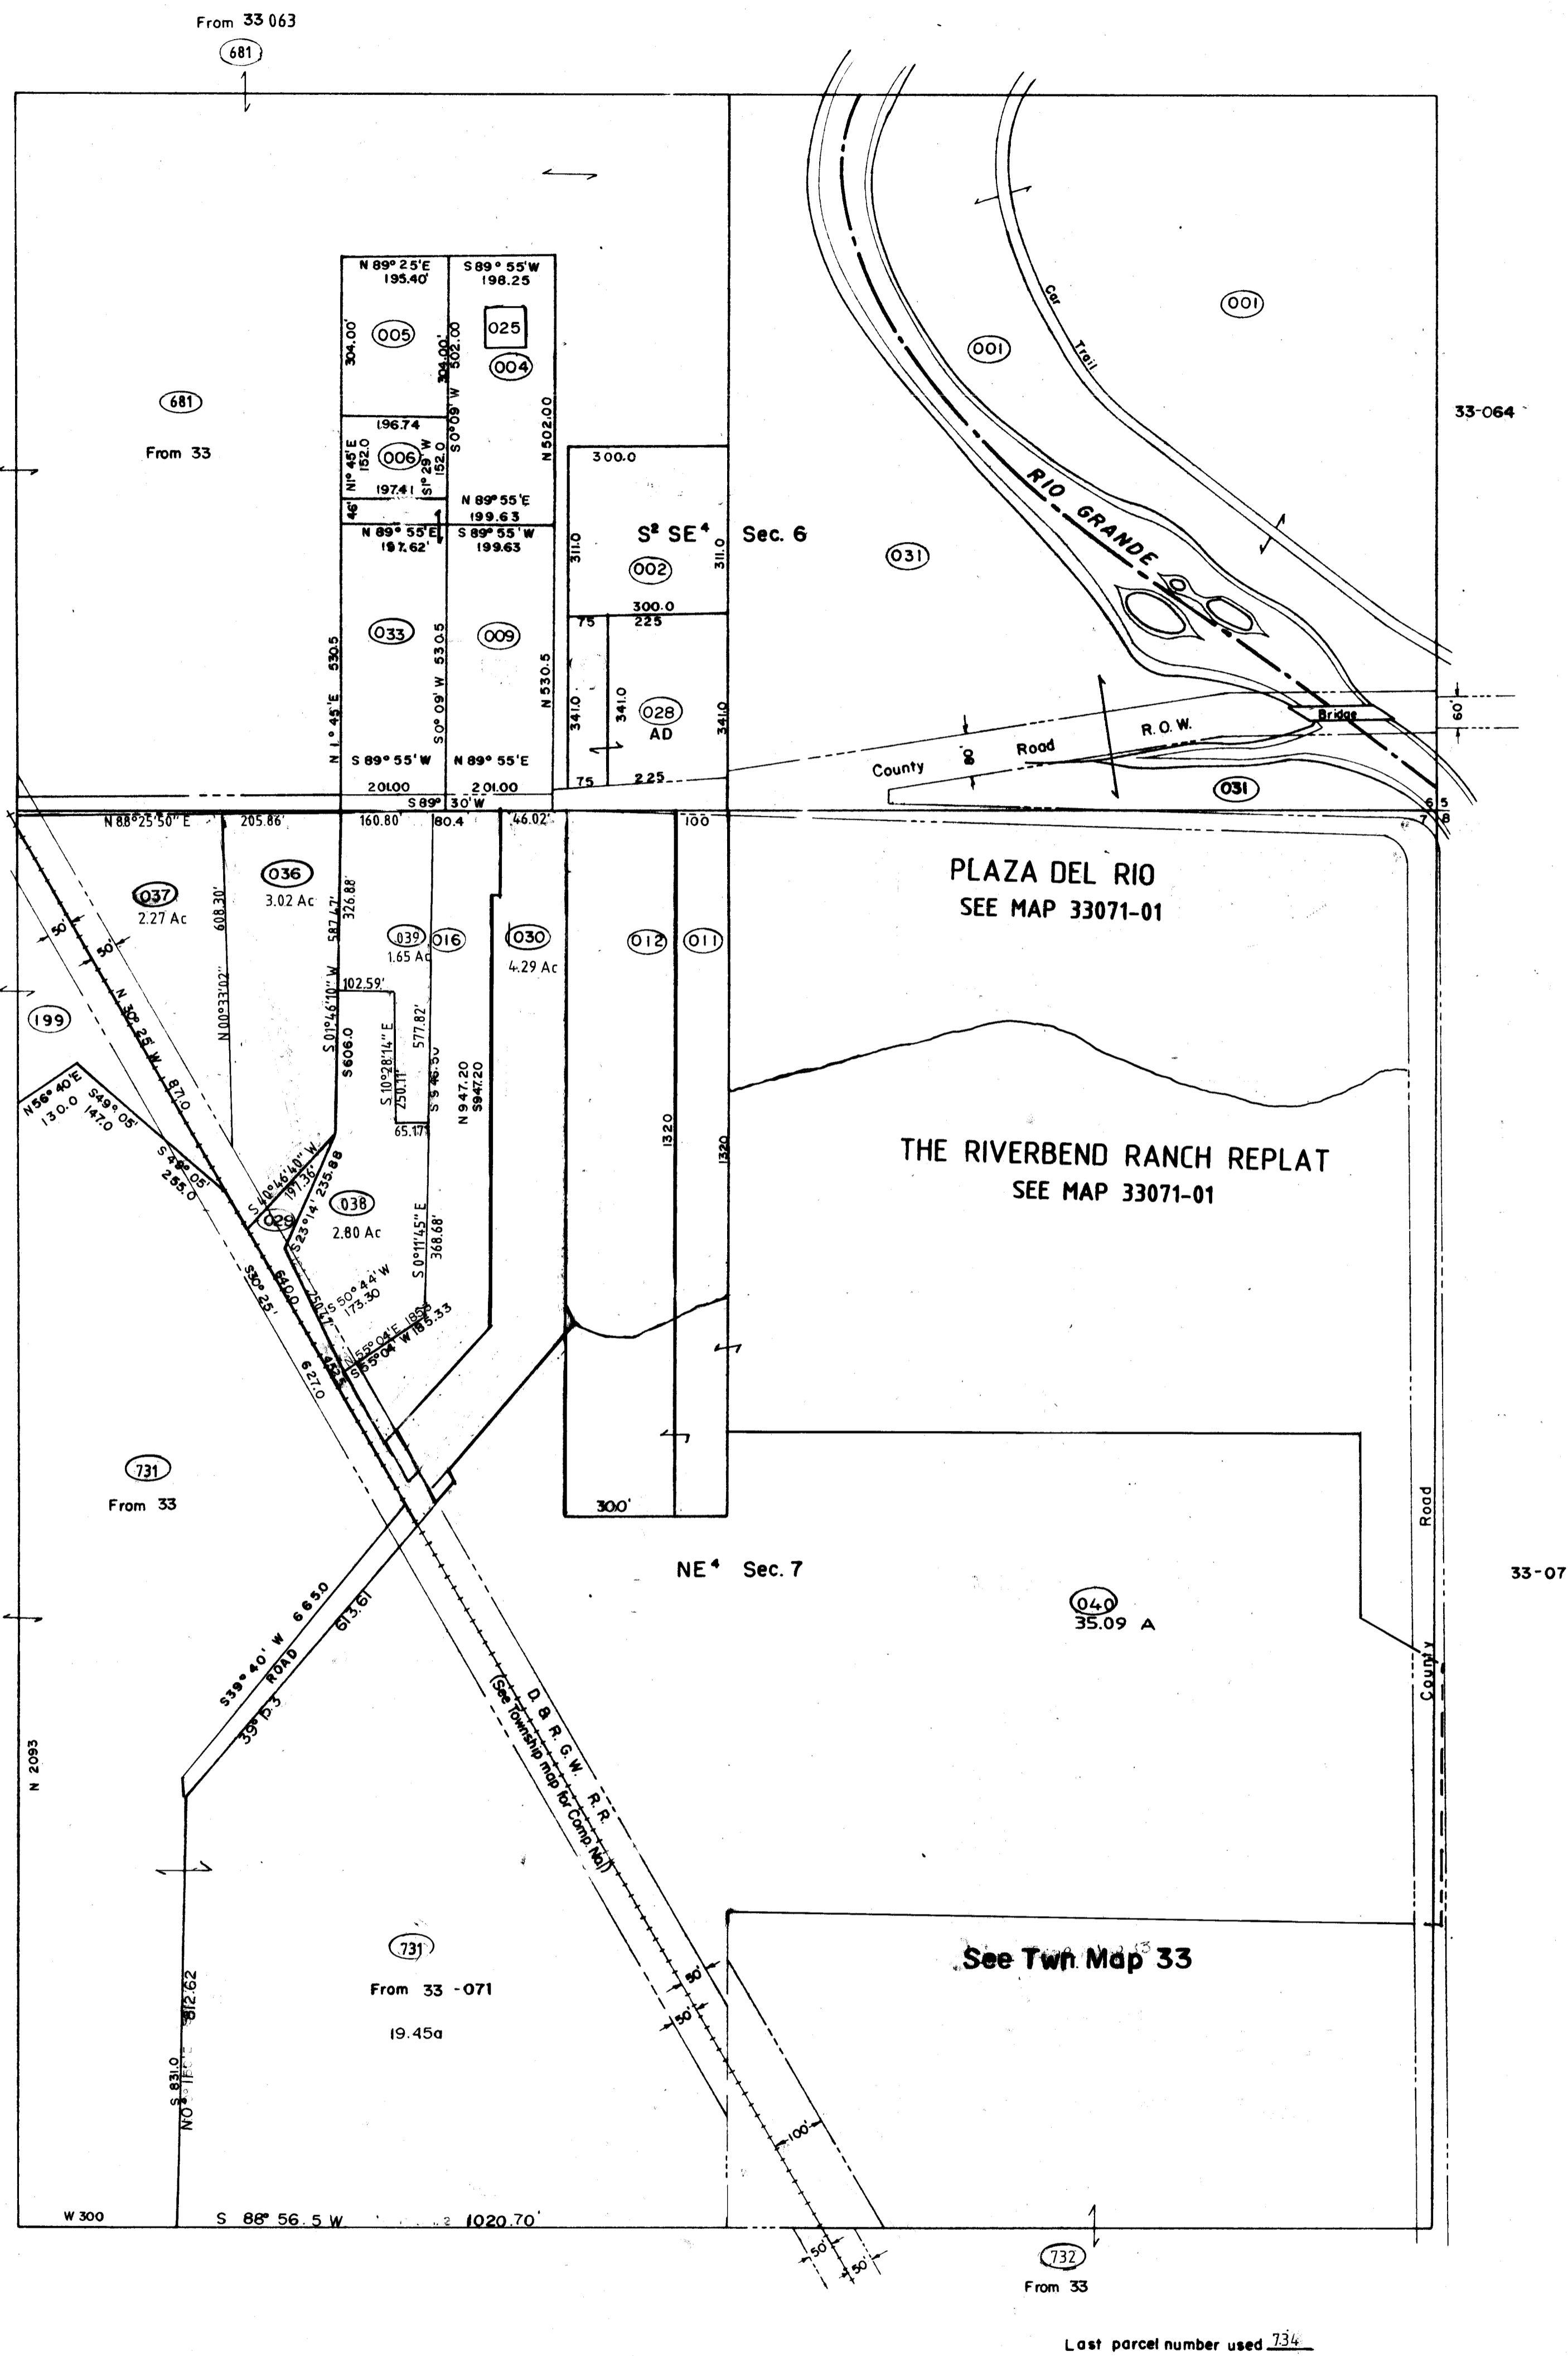

Note: Parcel numbers continue across section lines
 in ascending order. Township, Range and Section
 will correspond to actual location.

33 - 064
 33 071

S² SE⁴ Sec. 6 & NE⁴ Sec. 7
 T. 39 N., R. 7 E.

THIS MAP FOR ASSESSMENT
 PURPOSES ONLY NOT INTENDED
 TO BE USED FOR LEGAL PURPOSES