

RIO GRANDE COUNTY

DRAWN BY	DATE
CHECKED BY	DATE
REVISED	
Date	By
Remarks	
02-04-00	BA



T. 37 N.		R. 7 E.	
9	10	11	12
21	19	17	15
23	27	29	31
49	47	43	41
51	53	55	57
59	61	63	65
T. 37 N.		R. 7 E.	

COUNTY INDEX


6	5	4	3	2	1
7	8	9	10	11	12
18	17	16	15	14	13
19	20	21	22	23	24
30	29	28	27	26	25
31	32	33	34	35	36

TOWNSHIP INDEX

**NOTICE**  
 THIS MAP IS FOR ASSESSMENT PURPOSES ONLY. IT IS NOT NECESSARILY ACCURATE BY SURVEYING STANDARDS. DO NOT USE FOR LEGAL CONVEYANCE.

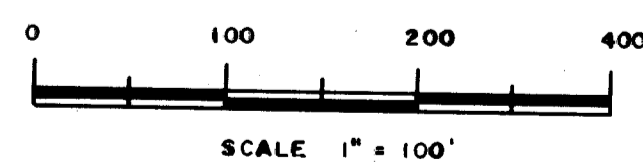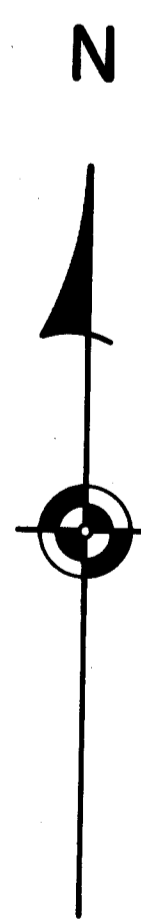

Davis Engineering Services, Inc.  
 576 Spruce Street  
 Del Norte, Colorado 81132

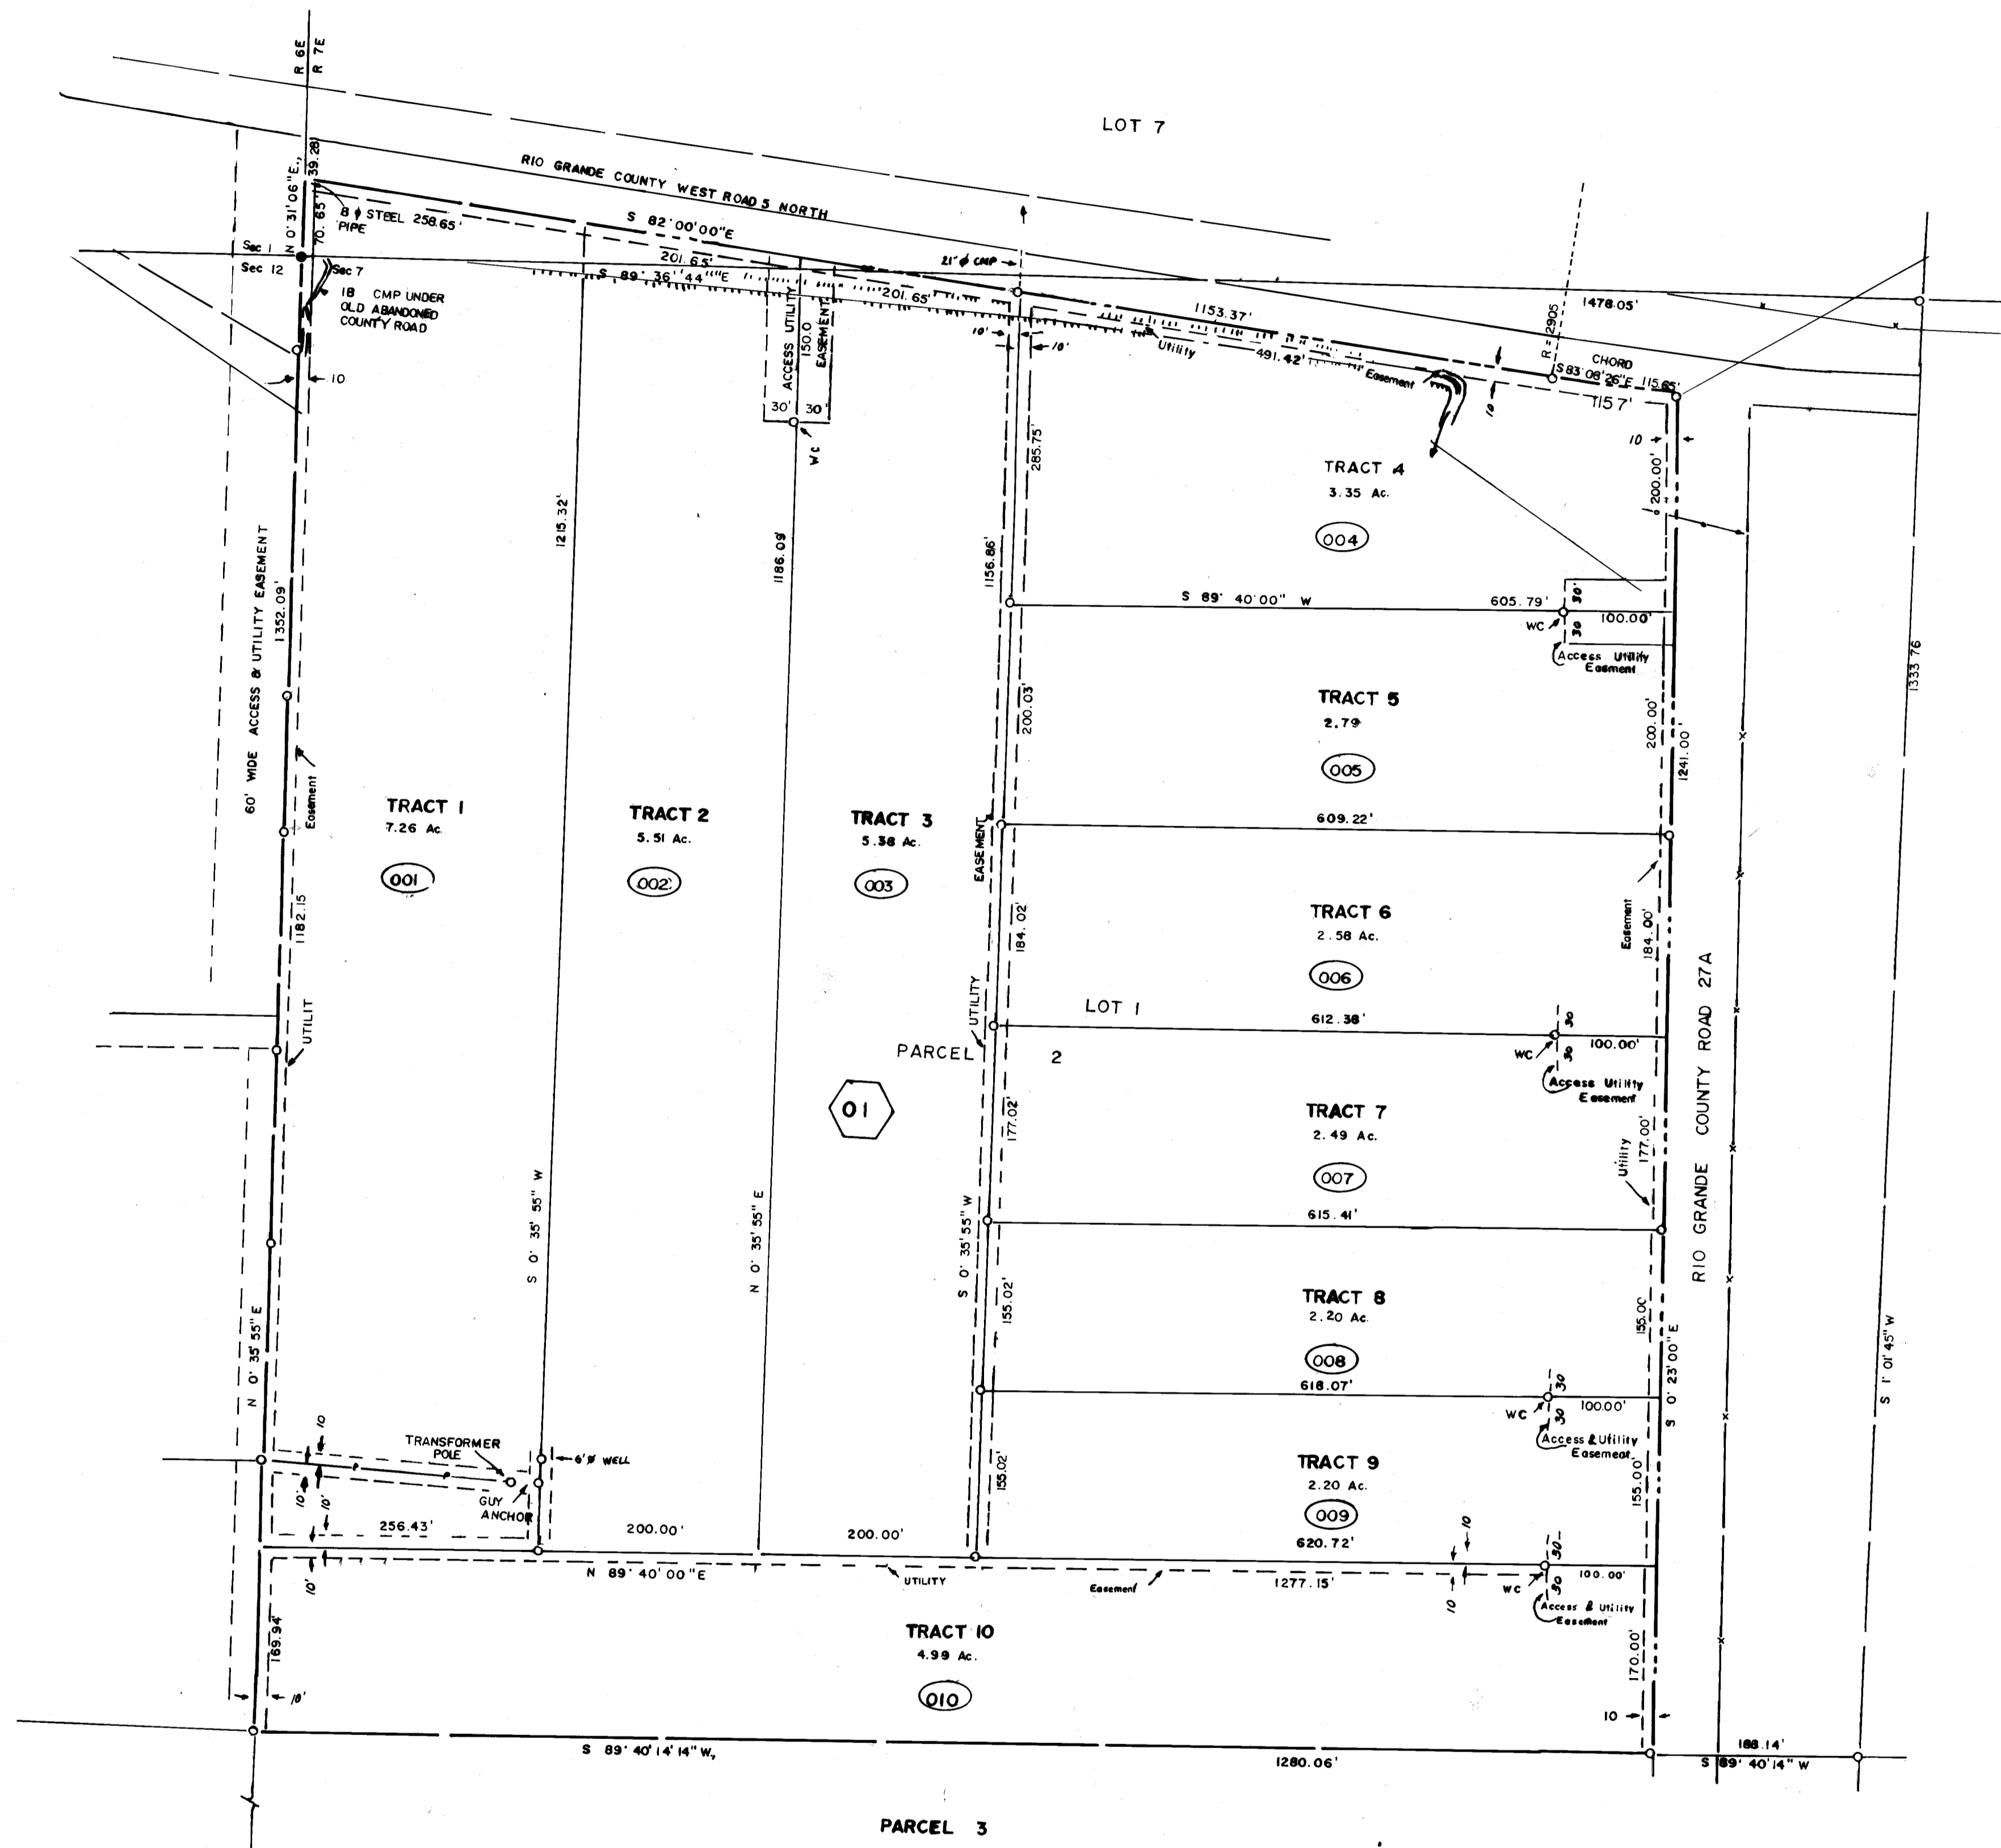

33072  
 LA PLAZA MESA SUBD  
 Fr. Lot 7 & Lot 1 Secs 6 & 7  
 Twn 39N Rge 7 E  
 Dr II Map 88