

RIO GRANDE COUNTY

DRAWN BY		DATE	
CHECKED BY		DATE	
REVISED			
Date	By	Remarks	

R.3.E.				R.3.E.	
T.41N.	9	21	19	17	15
		23	27	29	31
		49	47	43	41
T.37N.	51	53	55	57	59
					61
					63

COUNTY INDEX

6	5	4	3	2	1
7	8	9	10	11	12
18	17	16	15	14	13
19	20	21	22	23	24
30	29	28	27	26	25
31	32	33	34	35	36

TOWNSHIP INDEX



NOTICE
 THIS MAP IS FOR ASSESSMENT PURPOSES ONLY. IT IS NOT NECESSARILY ACCURATE BY SURVEYING STANDARDS. DO NOT USE FOR LEGAL CONVEYANCE.

N



1" = 100 Ft.

Davis Engineering Service, Inc.
 576 Spruce Street
 Del Norte, Colorado 81132

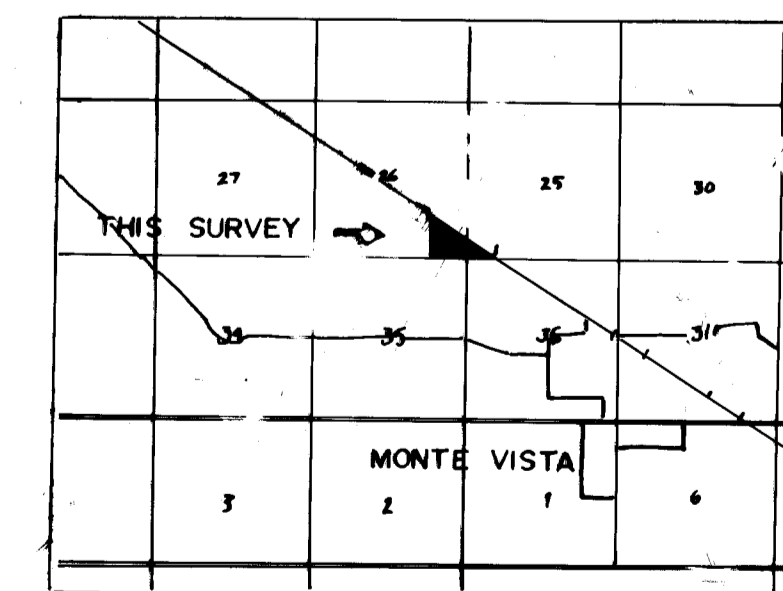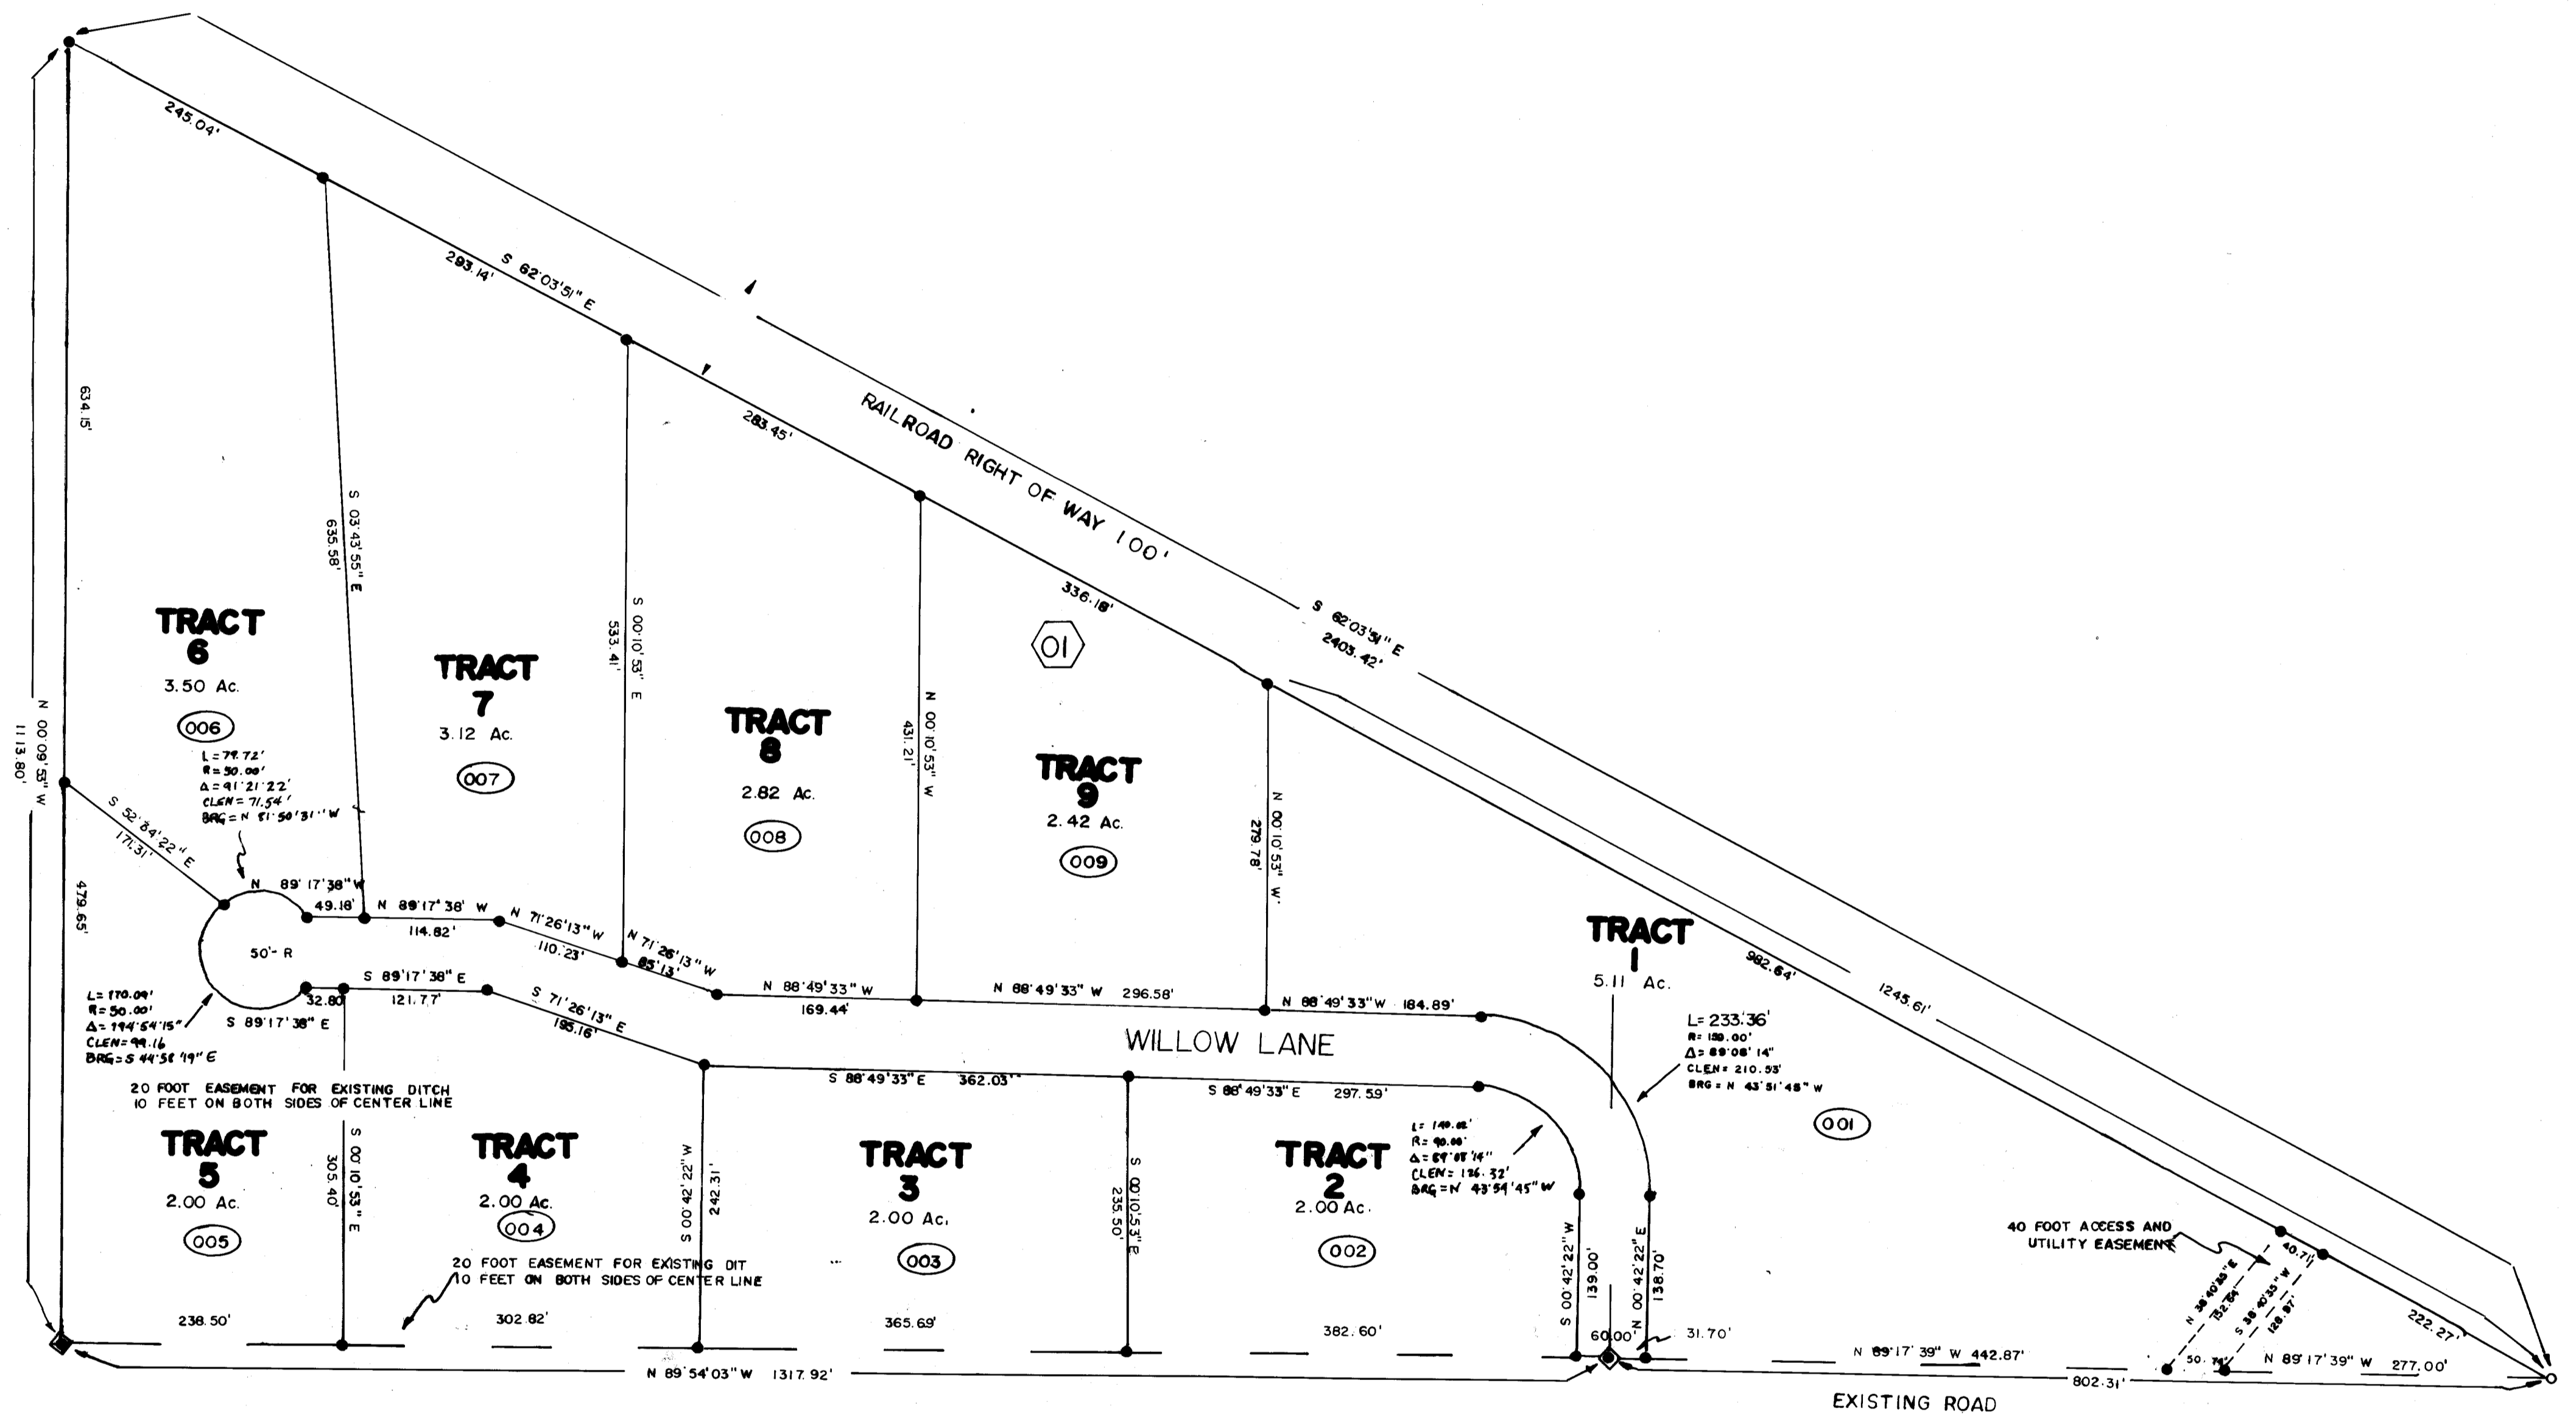

LOCATION INSET

33 264

Varner Subdivision
 Drawer II Map 91