




RIO GRANDE COUNTY

DRAWN BY	DATE
CHECKED BY	DATE
REVISED	
Date	By
	Remarks


R.S.E.						R.S.E.	
21	19	17	15	13	11		
COUNTY OF SUTCLIFF							
23	27	29	31	33	35		
49	47	43	41	39	37		
COUNTY INDEX							
51	53	55	59	61	63		

6	5	4	3	2	1
7	8	9	10	11	12
18	17	16	15	14	13
19	20	21	22	23	24
30	29	28	27	26	25
31	32	33	34	35	36
TOWNSHIP INDEX					

NOTICE
THIS MAP IS FOR ASSESSMENT PURPOSES ONLY. IT IS NOT NECESSARILY ACCURATE BY SURVEYING STANDARDS. DO NOT USE FOR LEGAL CONVEYANCE.

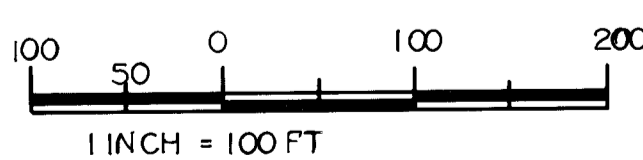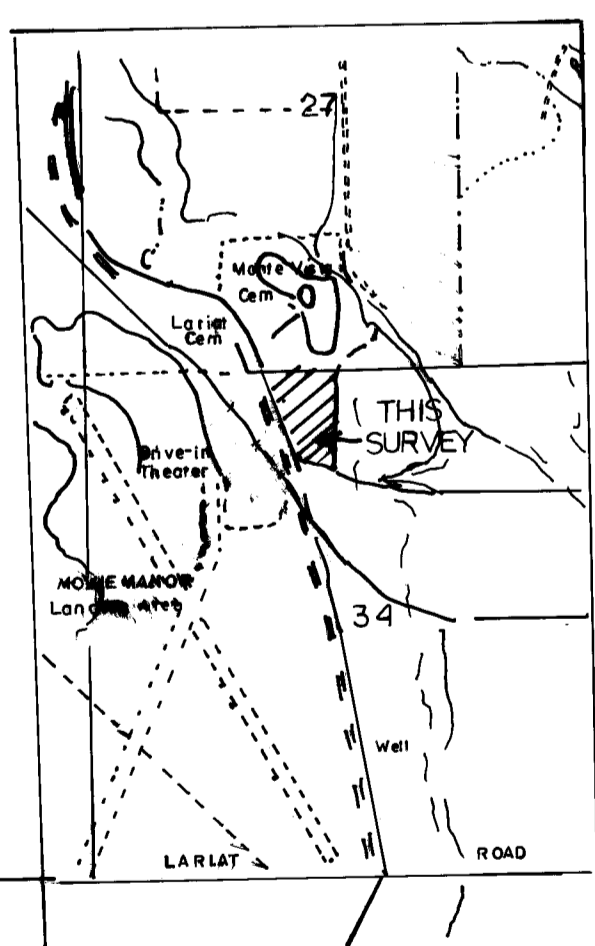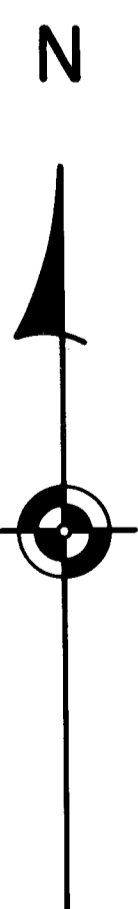

Davis Engineering Service, Inc.
576 Spruce Street
Del Norte, Colorado 81132

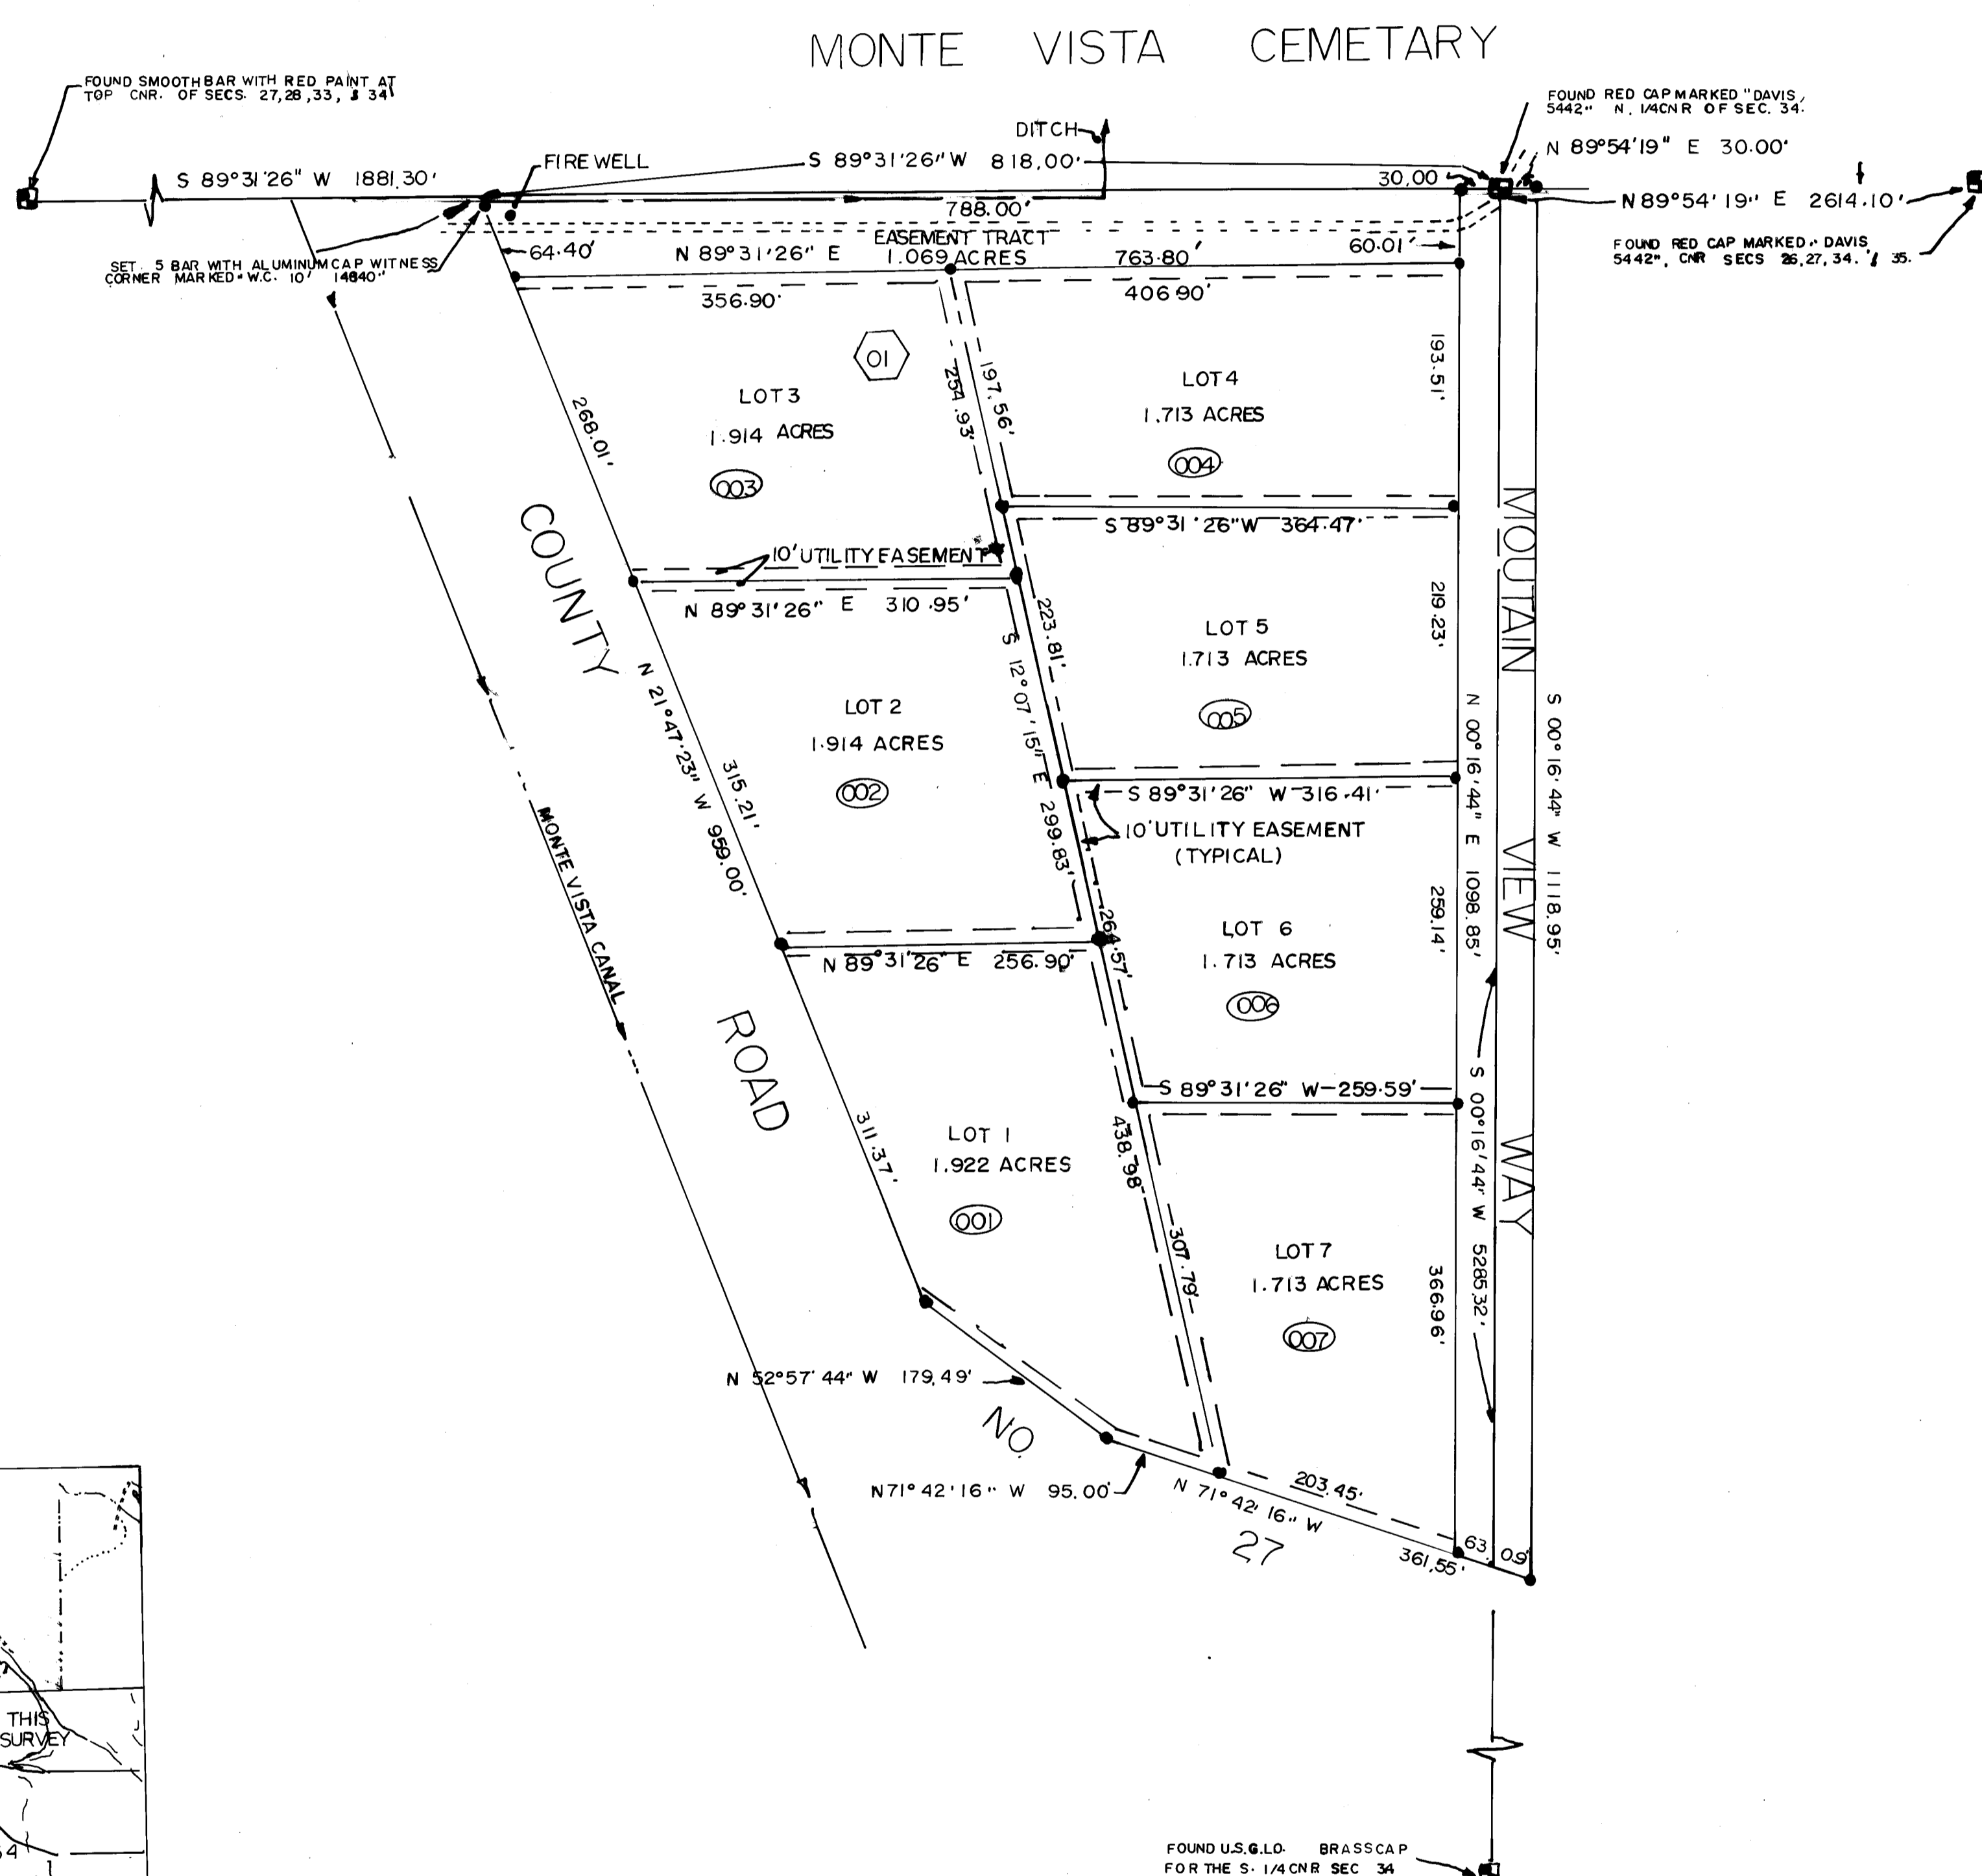

PINTADA ESTATES

33-342