



RIO GRANDE COUNTY

DRAWN BY		DATE	
CHECKED BY		DATE	
REVISED			
Date	By	Remarks	
2-4-01	DA		
1-9-09	DA		
2-2-06	ES		
01-07-10	ES		
11-17-15	MS		


T.41N.		R.3E.		R.8E.	
21	19	17	15	13	11
15 COUNTY SEAT					
23	27	29	31	33	35
49	47	45	43	41	39
51	53	55	57	59	61
63	61	59	57	55	53
COUNTY INDEX					

6	5	4	3	2	1
7	8	9	10	11	12
18	17	16	15	14	13
19	20	21	22	23	24
30	29	28	27	26	25
31	32	33	34	35	36
TOWNSHIP INDEX					

NOTICE
THIS MAP IS FOR ASSESSMENT PURPOSES ONLY. IT IS NOT NECESSARILY ACCURATE BY SURVEYING STANDARDS. DO NOT USE FOR LEGAL CONVEYANCE.

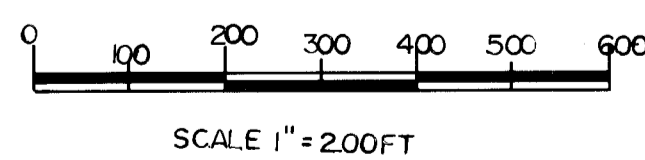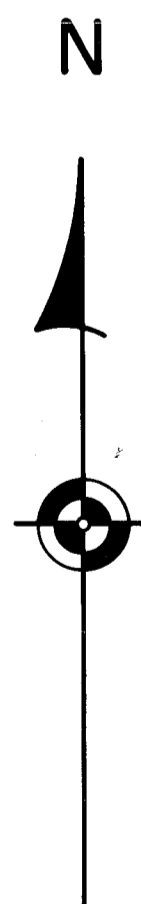

Davis Engineering Service, Inc.
576 Spruce Street
Del Norte, Colorado 81132

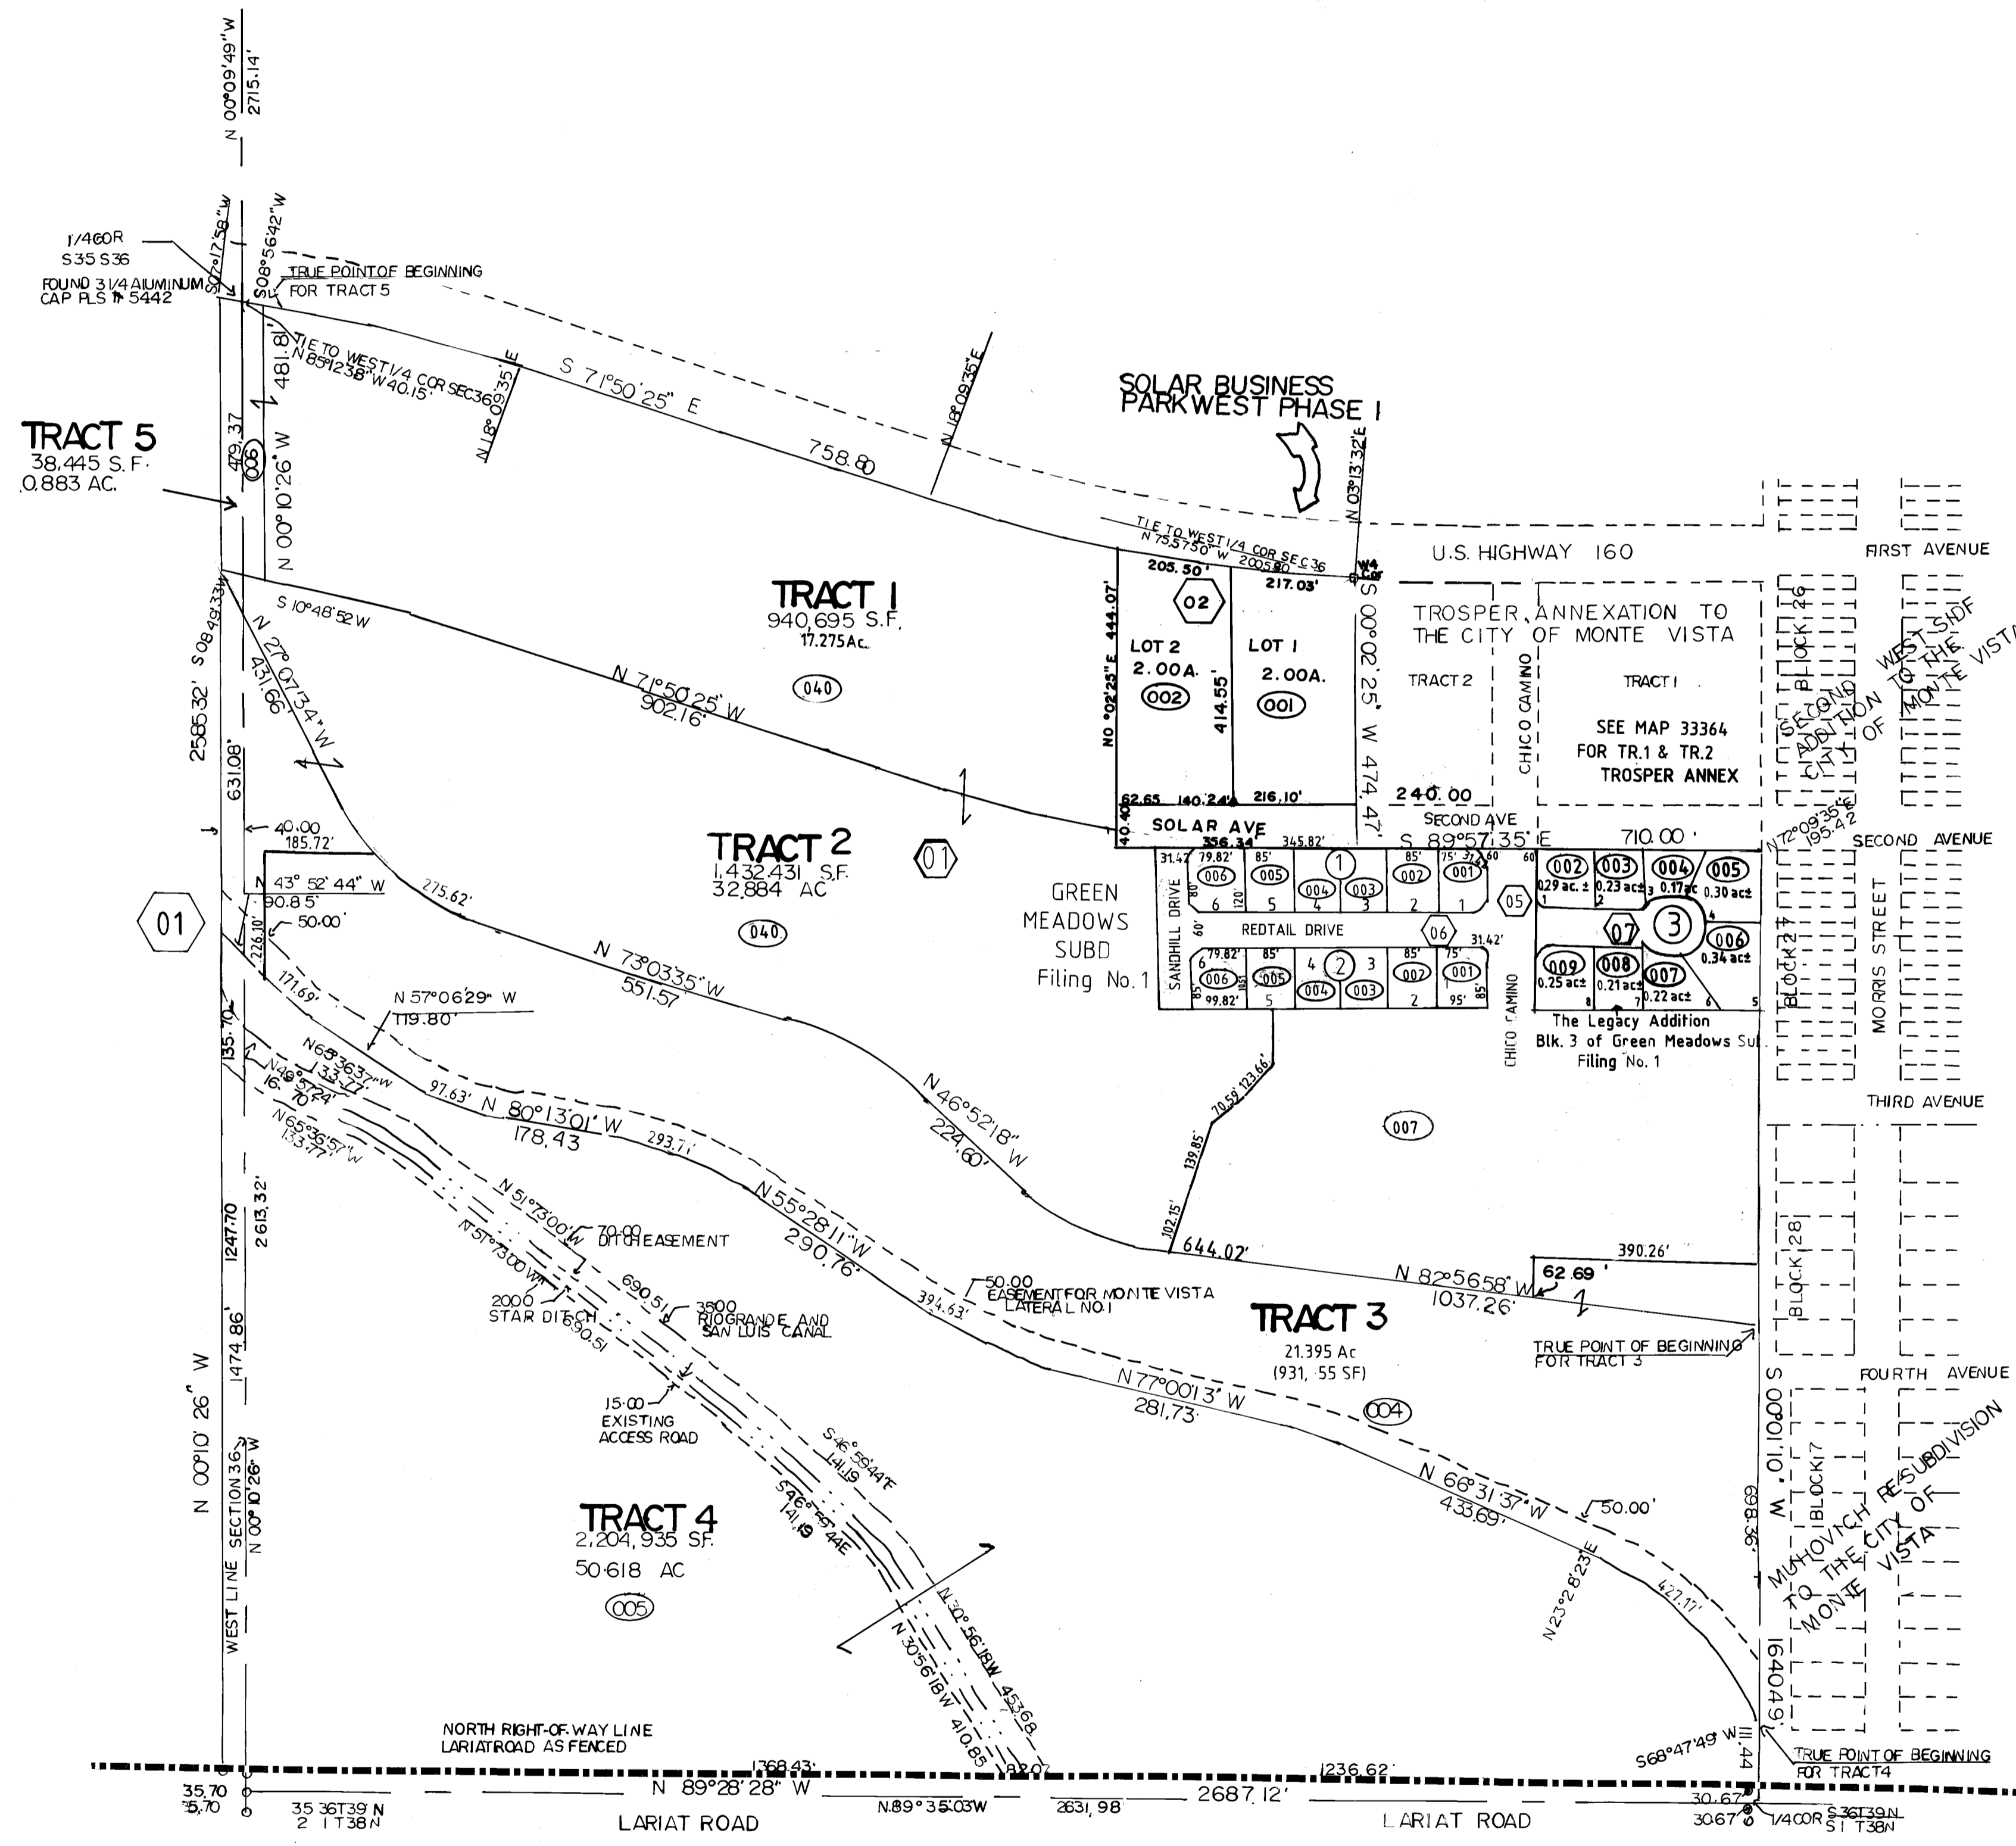

**SOLAR BUSINESS PARK WEST-
PHASE I**
TROSPER RANCH
SECOND ANNEXATION
 LOCATED IN SEC 36 and E 2 SEC 35
 TWN.39 RGE.7E
 DR. II MAP 62 DR. II MAP 173
33-363