

RIO GRANDE COUNTY

DRAWN BY		DATE	
CHECKED BY		DATE	
REVISED			
Date	By	Remarks	
12-4-92	D.P.	1st Date 1-2-93	

R. 3 E.						R. 2 E.	
T. 14 N.	9						11
	21	19	17	15	COUNTY SEAT	13	
	23	27	29	31	33	35	
	49	47	45	43	41	39	
	51	53	55	57	59	61	
T. 37 N.	63						65



COUNTY INDEX

6	5	4	3	2	1
7	8	9	10	11	12
18	17	16	15	14	13
19	20	21	22	23	24
30	29	28	27	26	25
31	32	33	34	35	36



TOWNSHIP INDEX

NOTICE

THIS MAP IS FOR ASSESSMENT PURPOSES ONLY. IT IS NOT NECESSARILY ACCURATE BY SURVEYING STANDARDS. DO NOT USE FOR LEGAL CONVEYANCE.

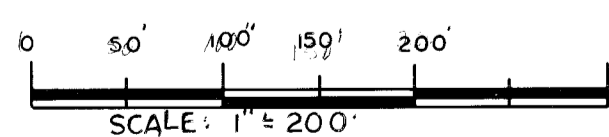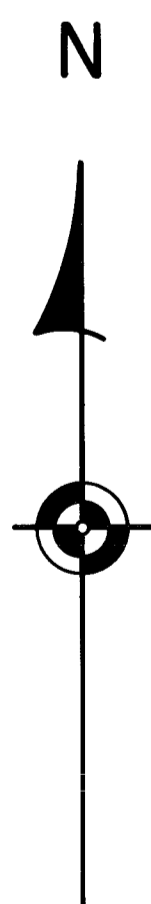

Davis Engineering Service, Inc.
576 Spruce Street
Del Norte, Colorado 81132

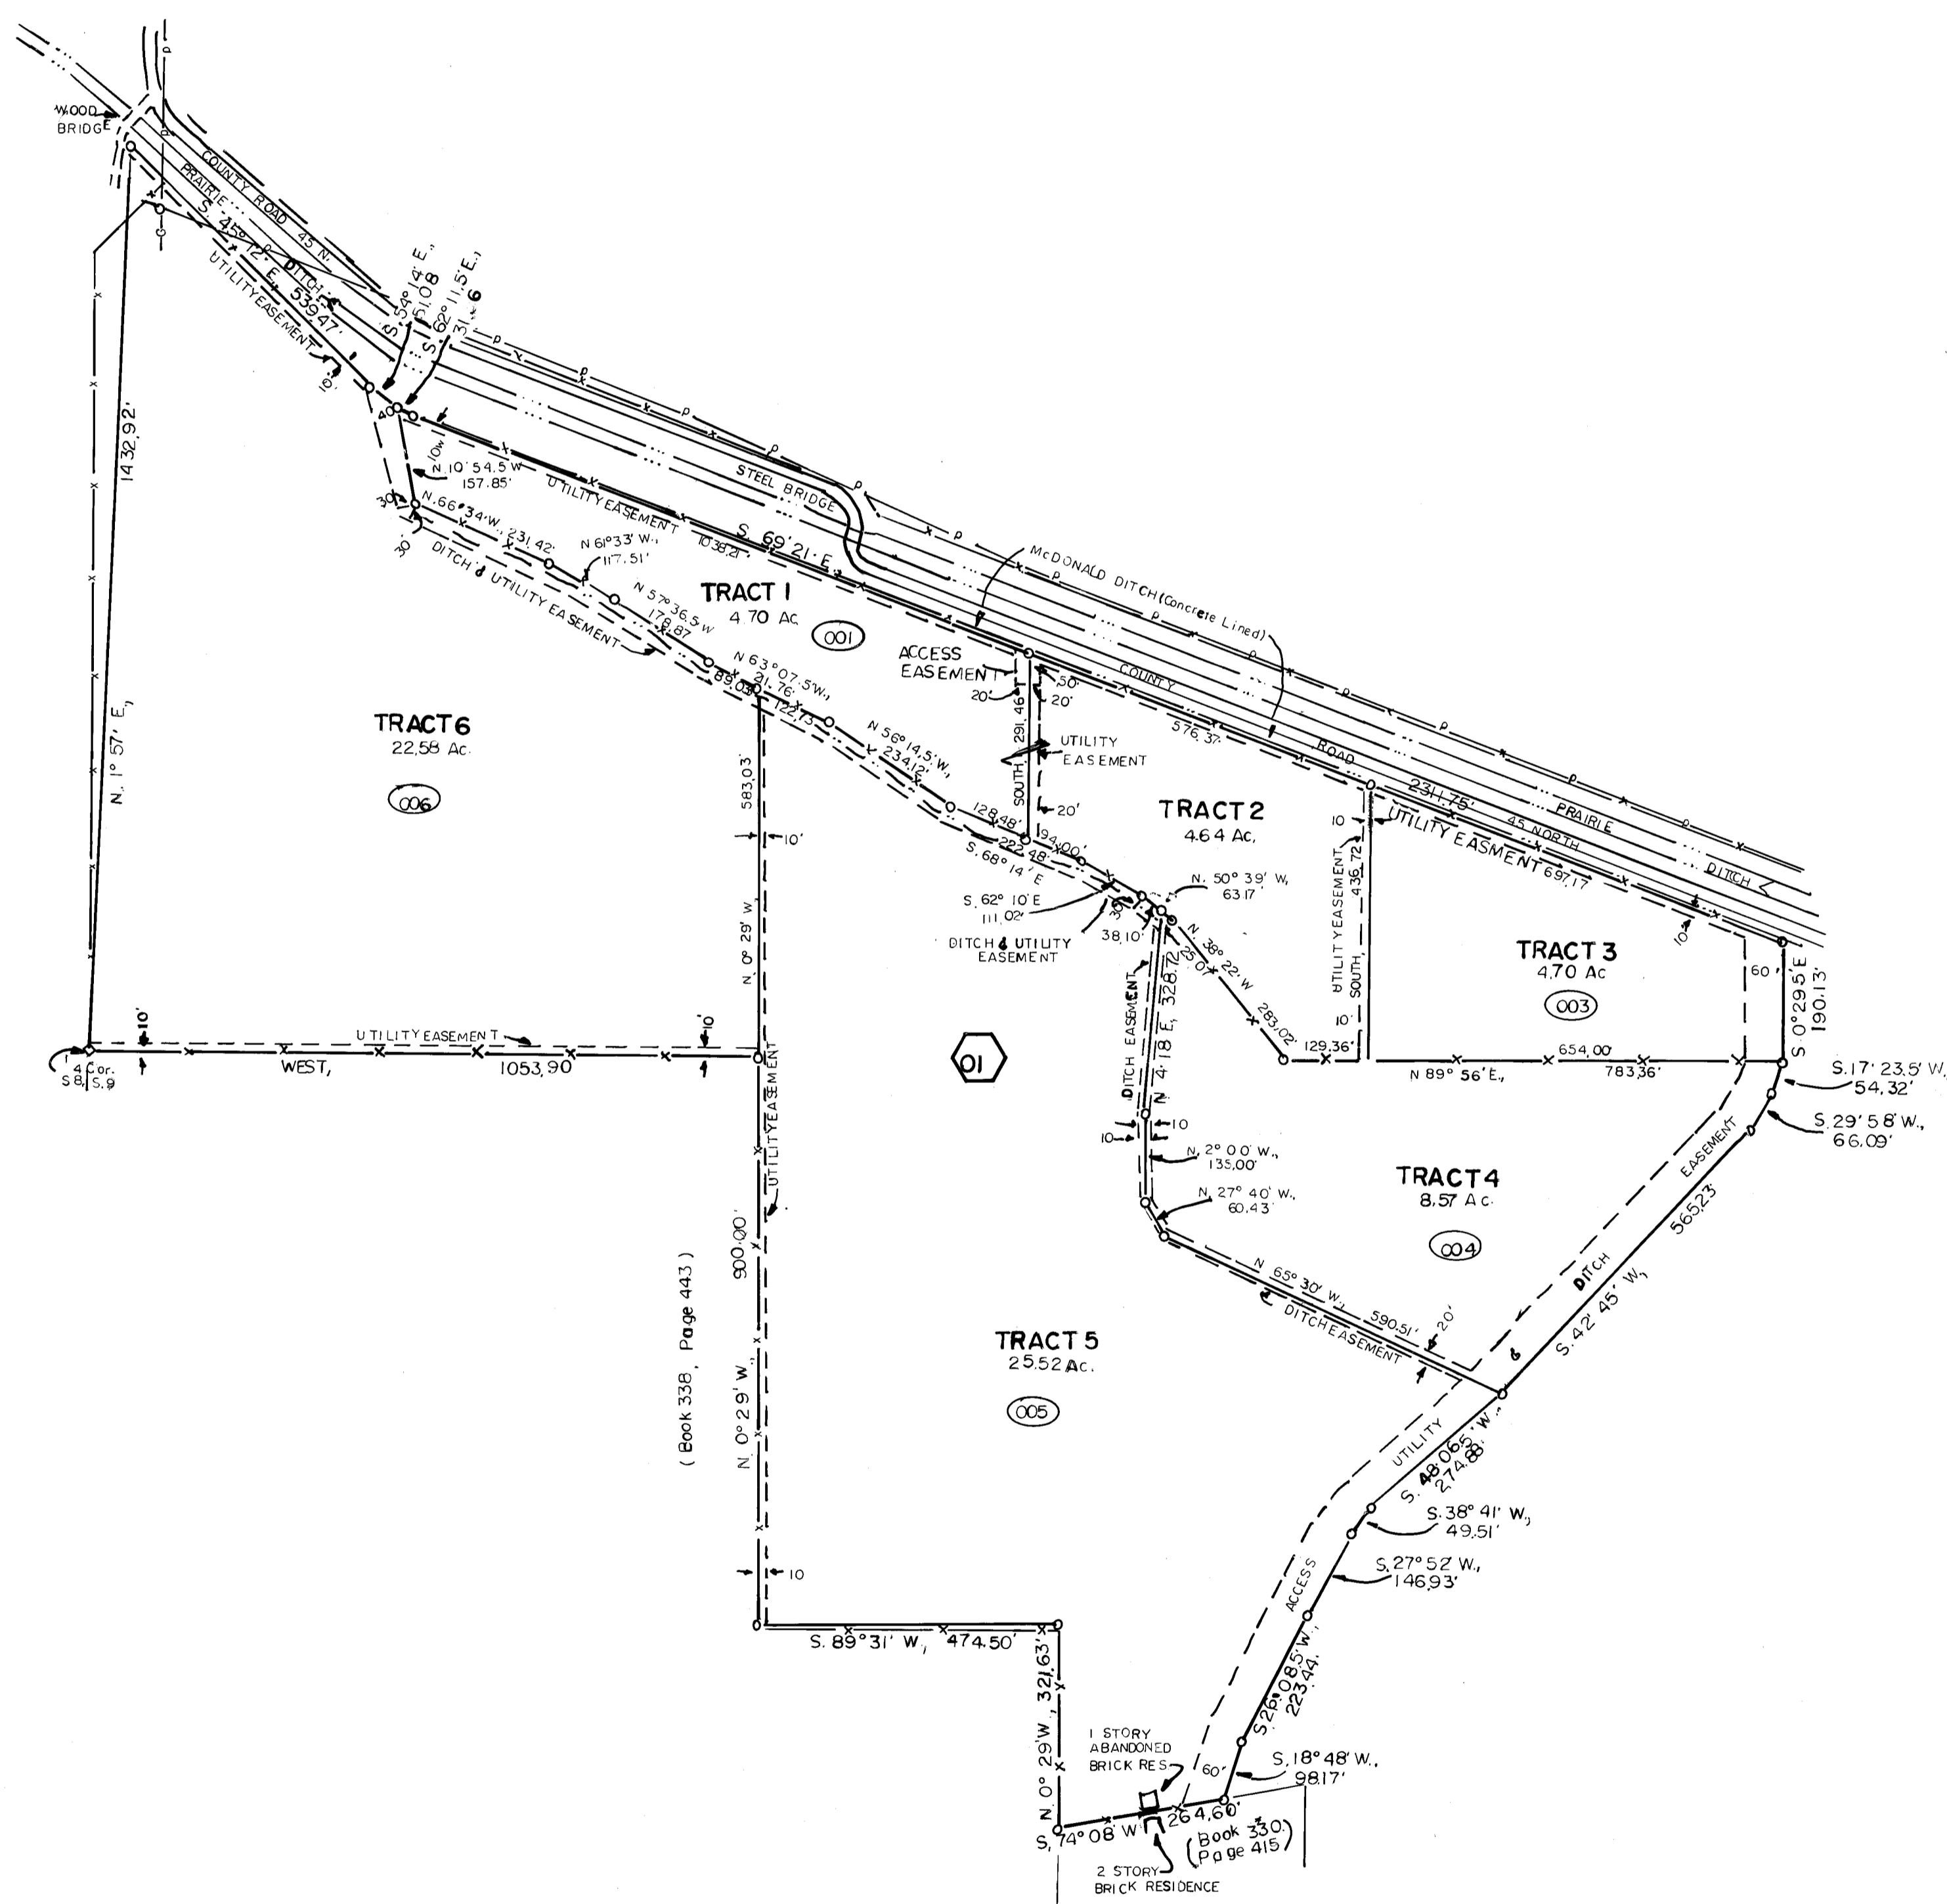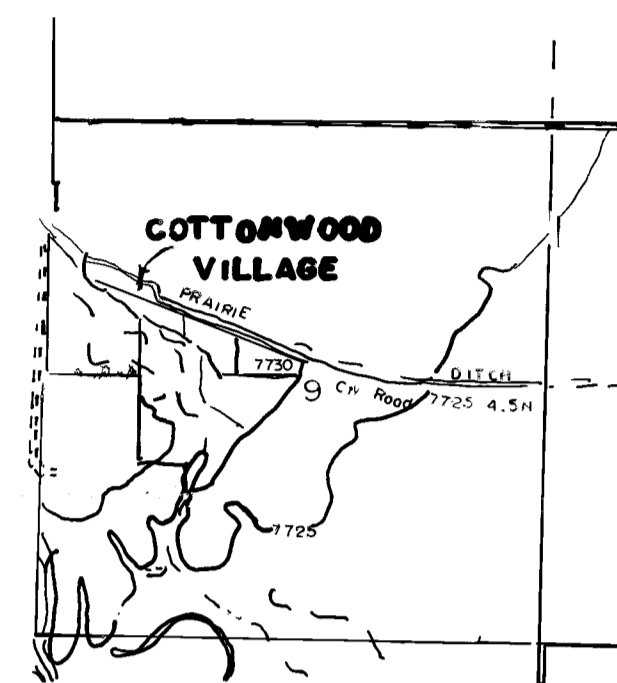

33-092
COTTONWOOD VILLAGE